


Project: **Residential Development 11 Wood Street
Skelmenthorpe HD8 9BN**

Title: **Floor Plans House Type B**

Scale: **1:100 @ A3**

Date: **January 2025** Drwg No: **LD/243**

Rev: **A** Amended To Correct Handing

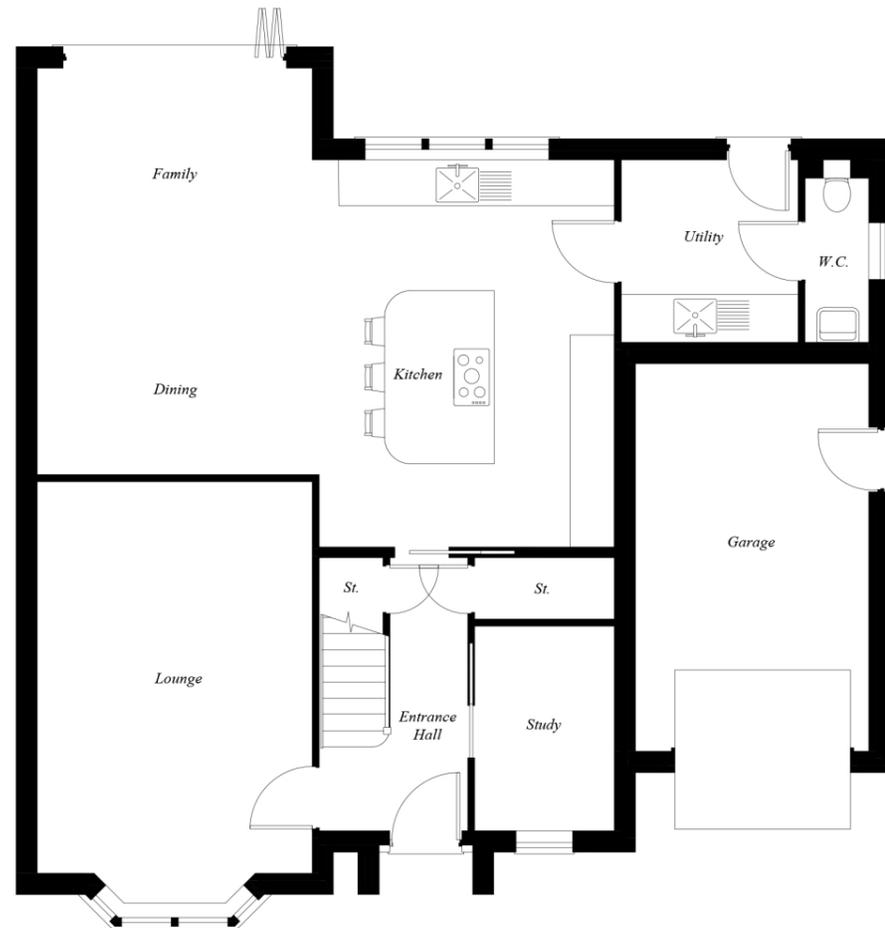

GROUND FLOOR PLAN



FIRST FLOOR PLAN