





Existing step arrangement

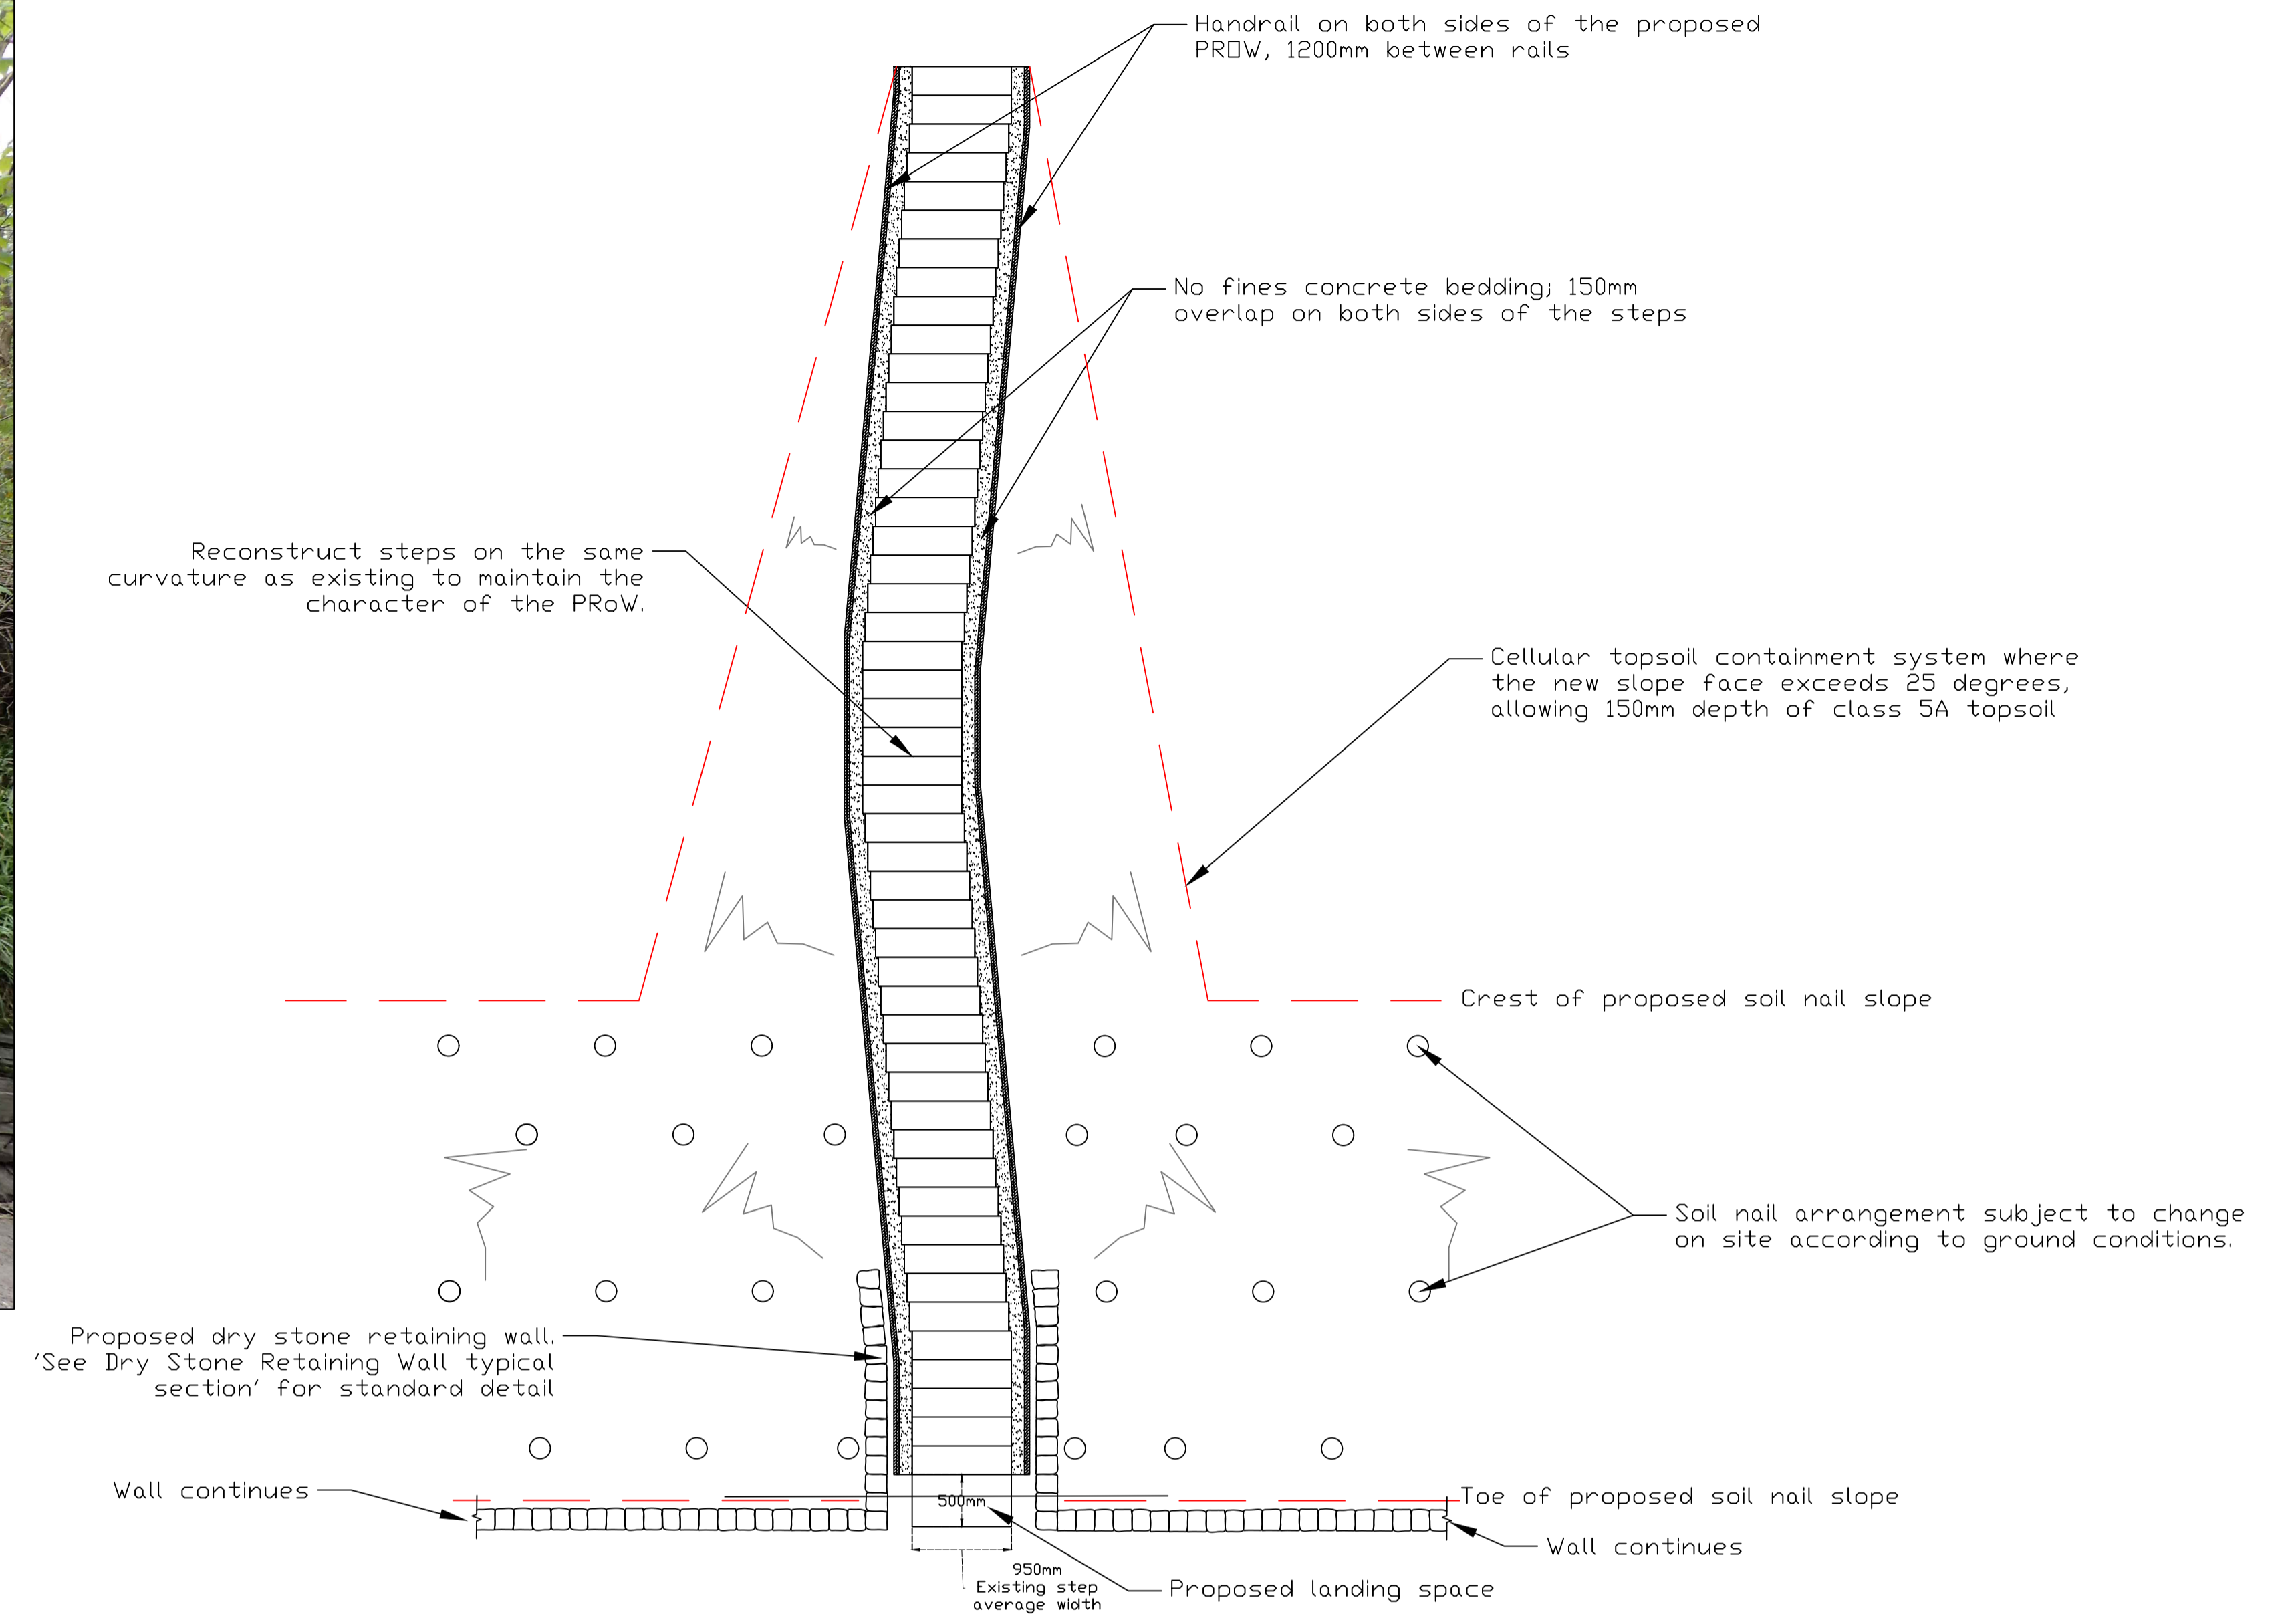

Proposed steps plan
Scale 1 : 50

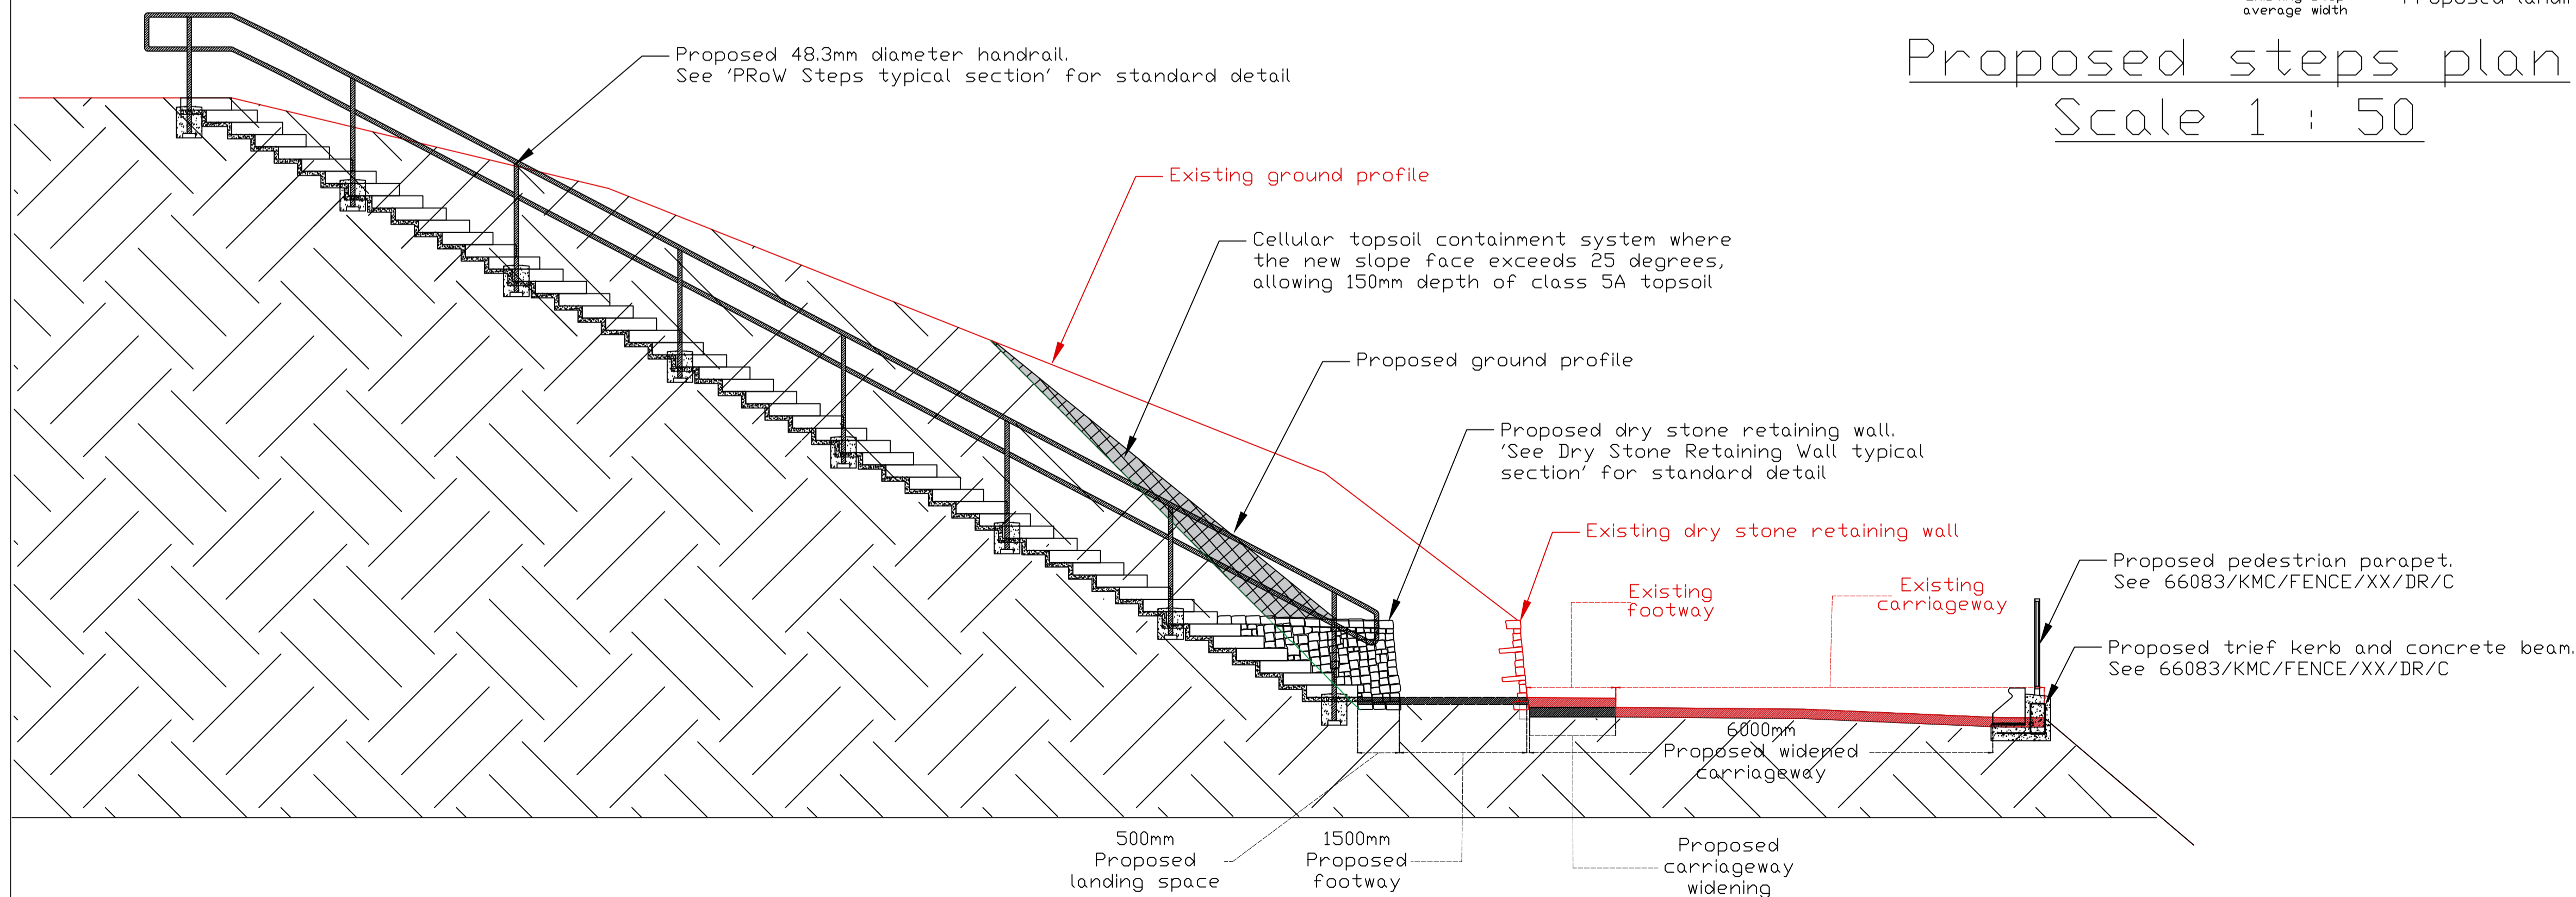

Proposed steps section
Scale 1 : 50

REF.	DATE	REVISIONS
 Kirklees COUNCIL HIGHWAY DESIGN & S278 Highways Service Kirklees Council PO Box 1720 Huddersfield HD1 9EL		
SECTION	ASSET MAINTENANCE	
DRAWN	LE	CHECKED RB
SCALE	PROJECT NO.	DATE
A1	25/66083	SEP 2024
PROJECT	BRADLEY MILLS ROAD, HUDDERSFIELD	
TITLE	PRoW PROPOSED STEPS	
DRAWING No.	66083/KMC/PROW/XX/DR/C	
CAD No.		

Based upon the 2018 Ordnance Survey Mapping with the permission of the Controller of Her Majesty's Stationary Office © Crown copyright. Unauthorized reproduction infringes Crown copyright and may lead to prosecution or civil proceedings.

Kirklees Metropolitan Council, Licence Number: 100019241.
Date: 2018