


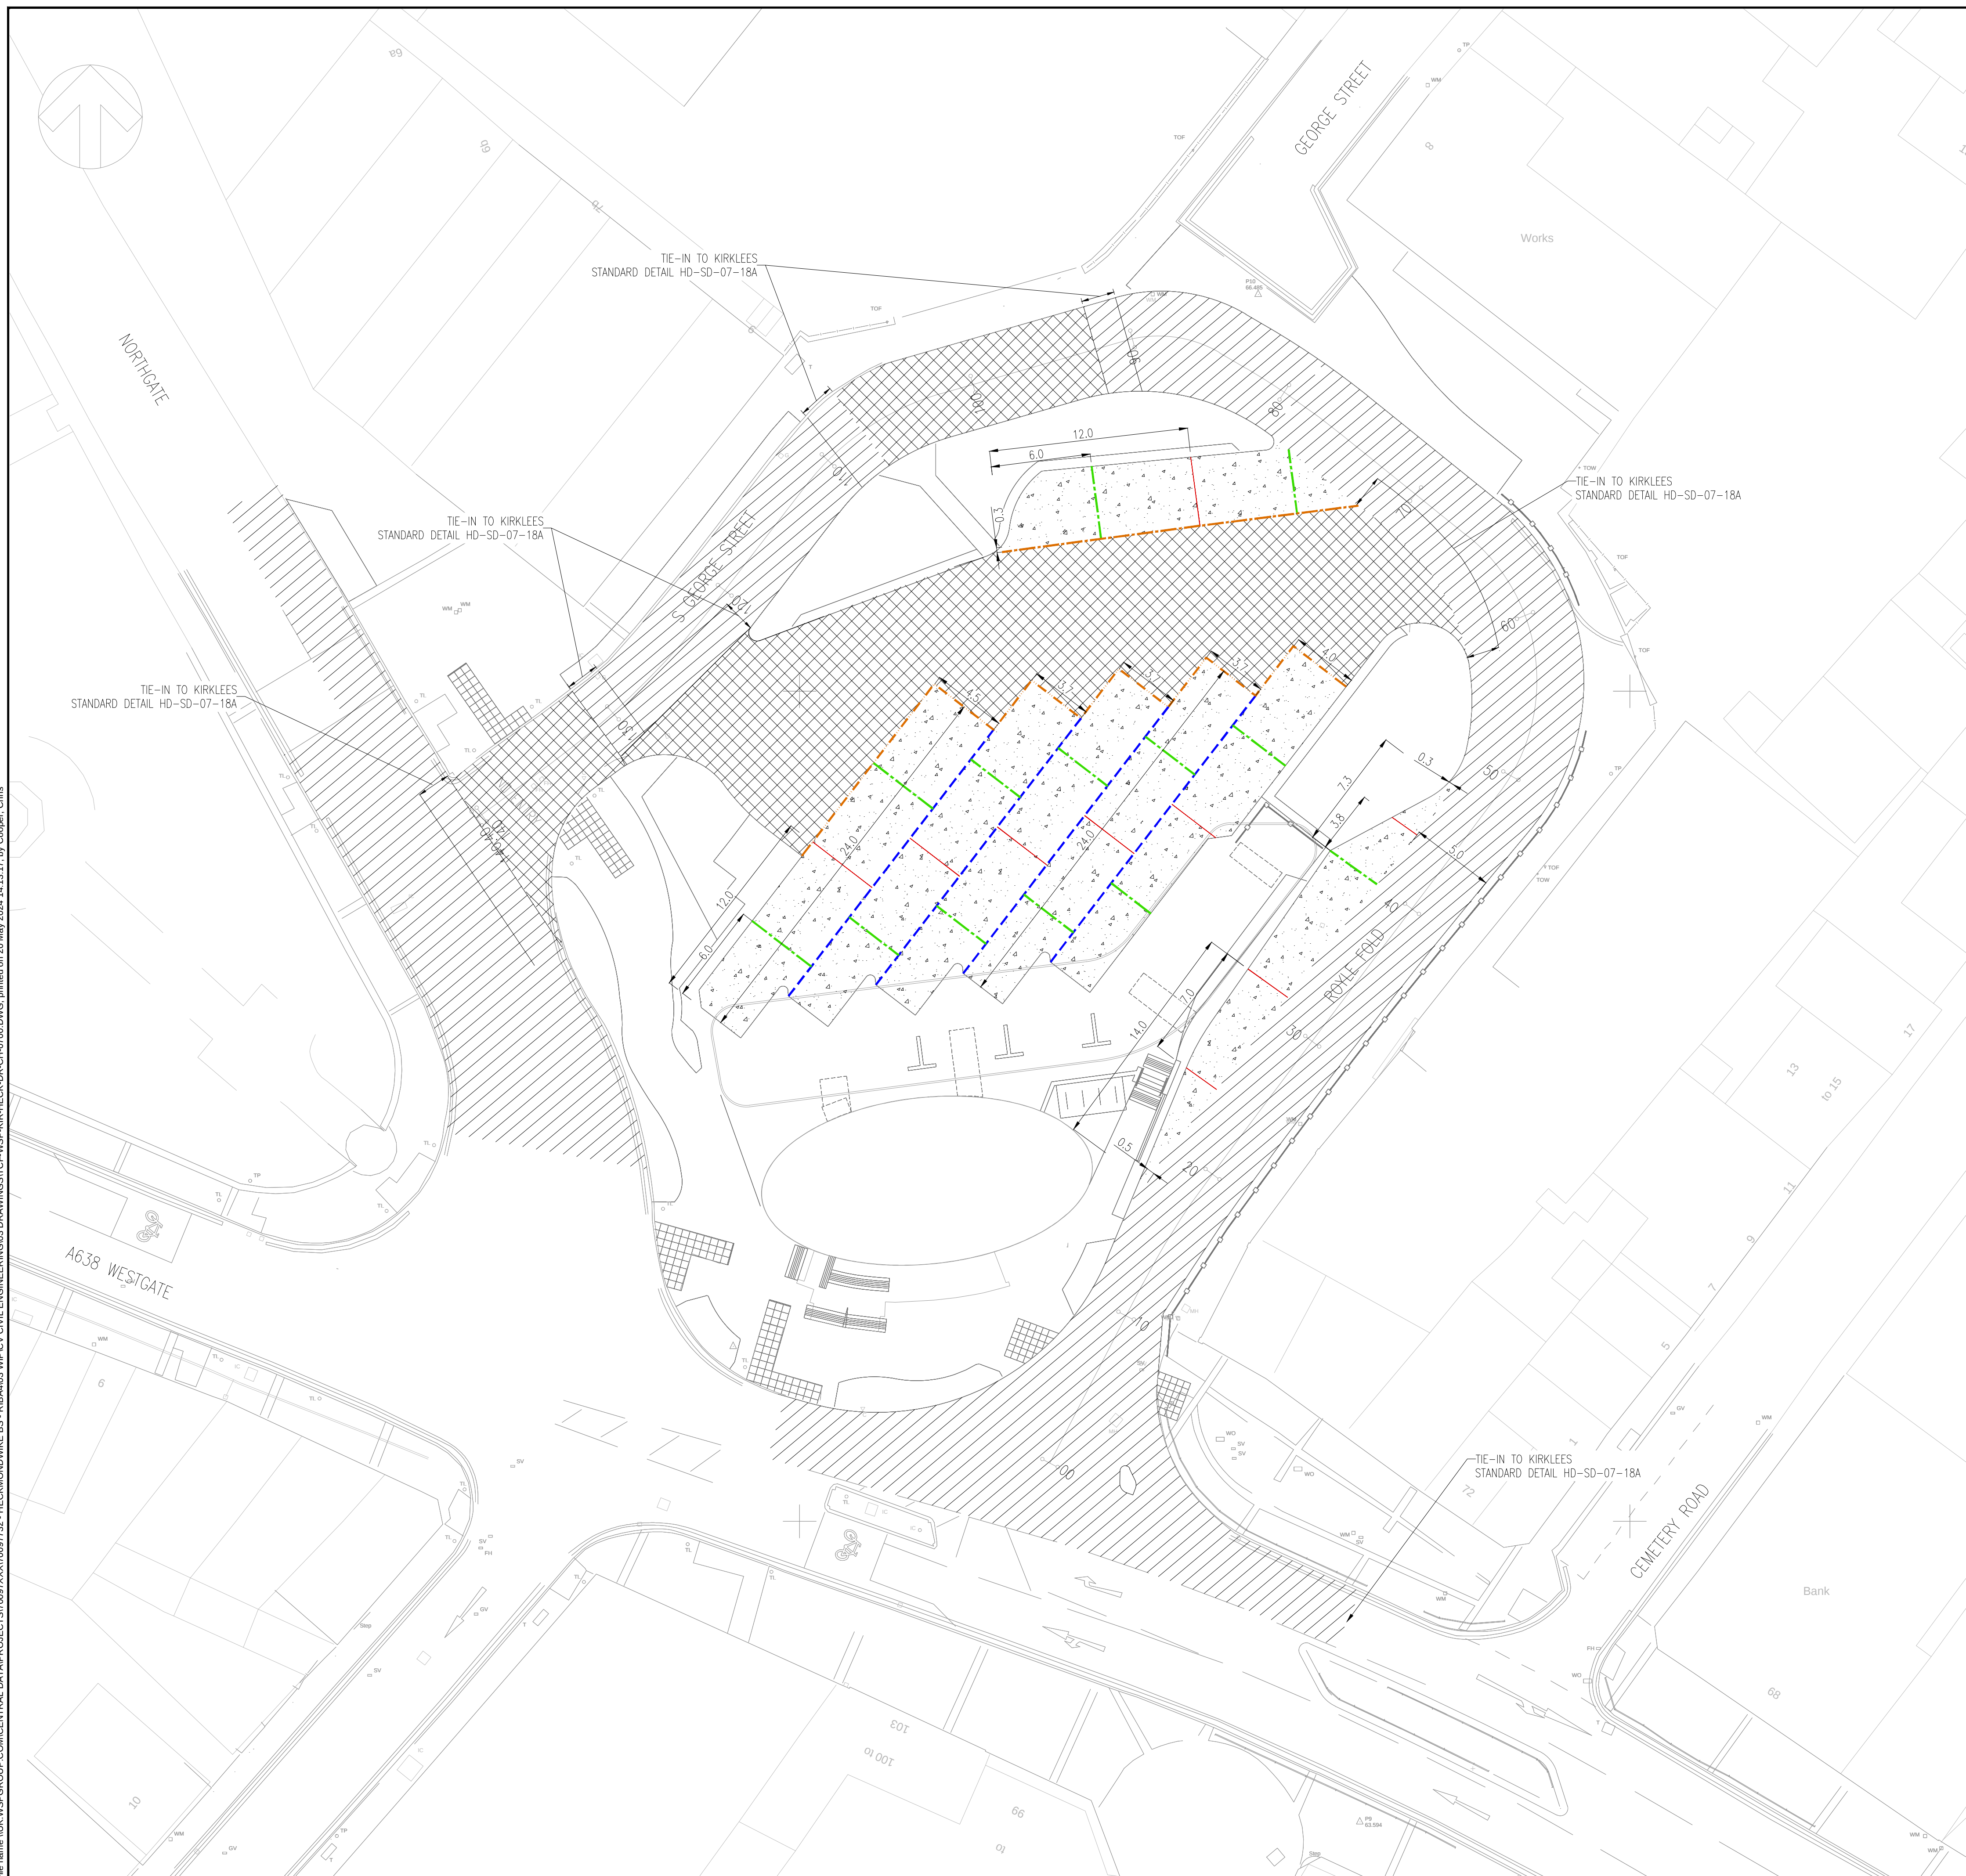

© WSP UK Ltd