

MILNER STREET GARAGE
PALISADE BOUNDARY FENCE




FRONT ELEVATION




SIDE ELEVATION



REAR ELEVATION

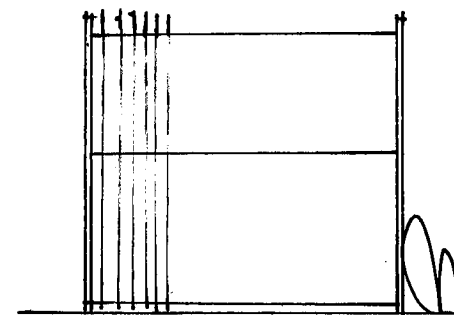

TYPICAL PANEL

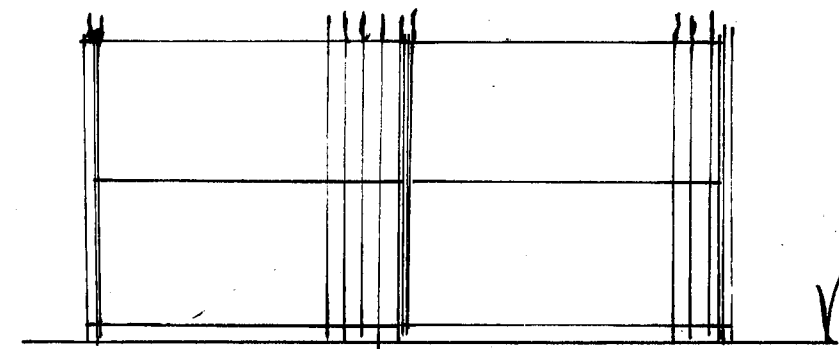

GATES