


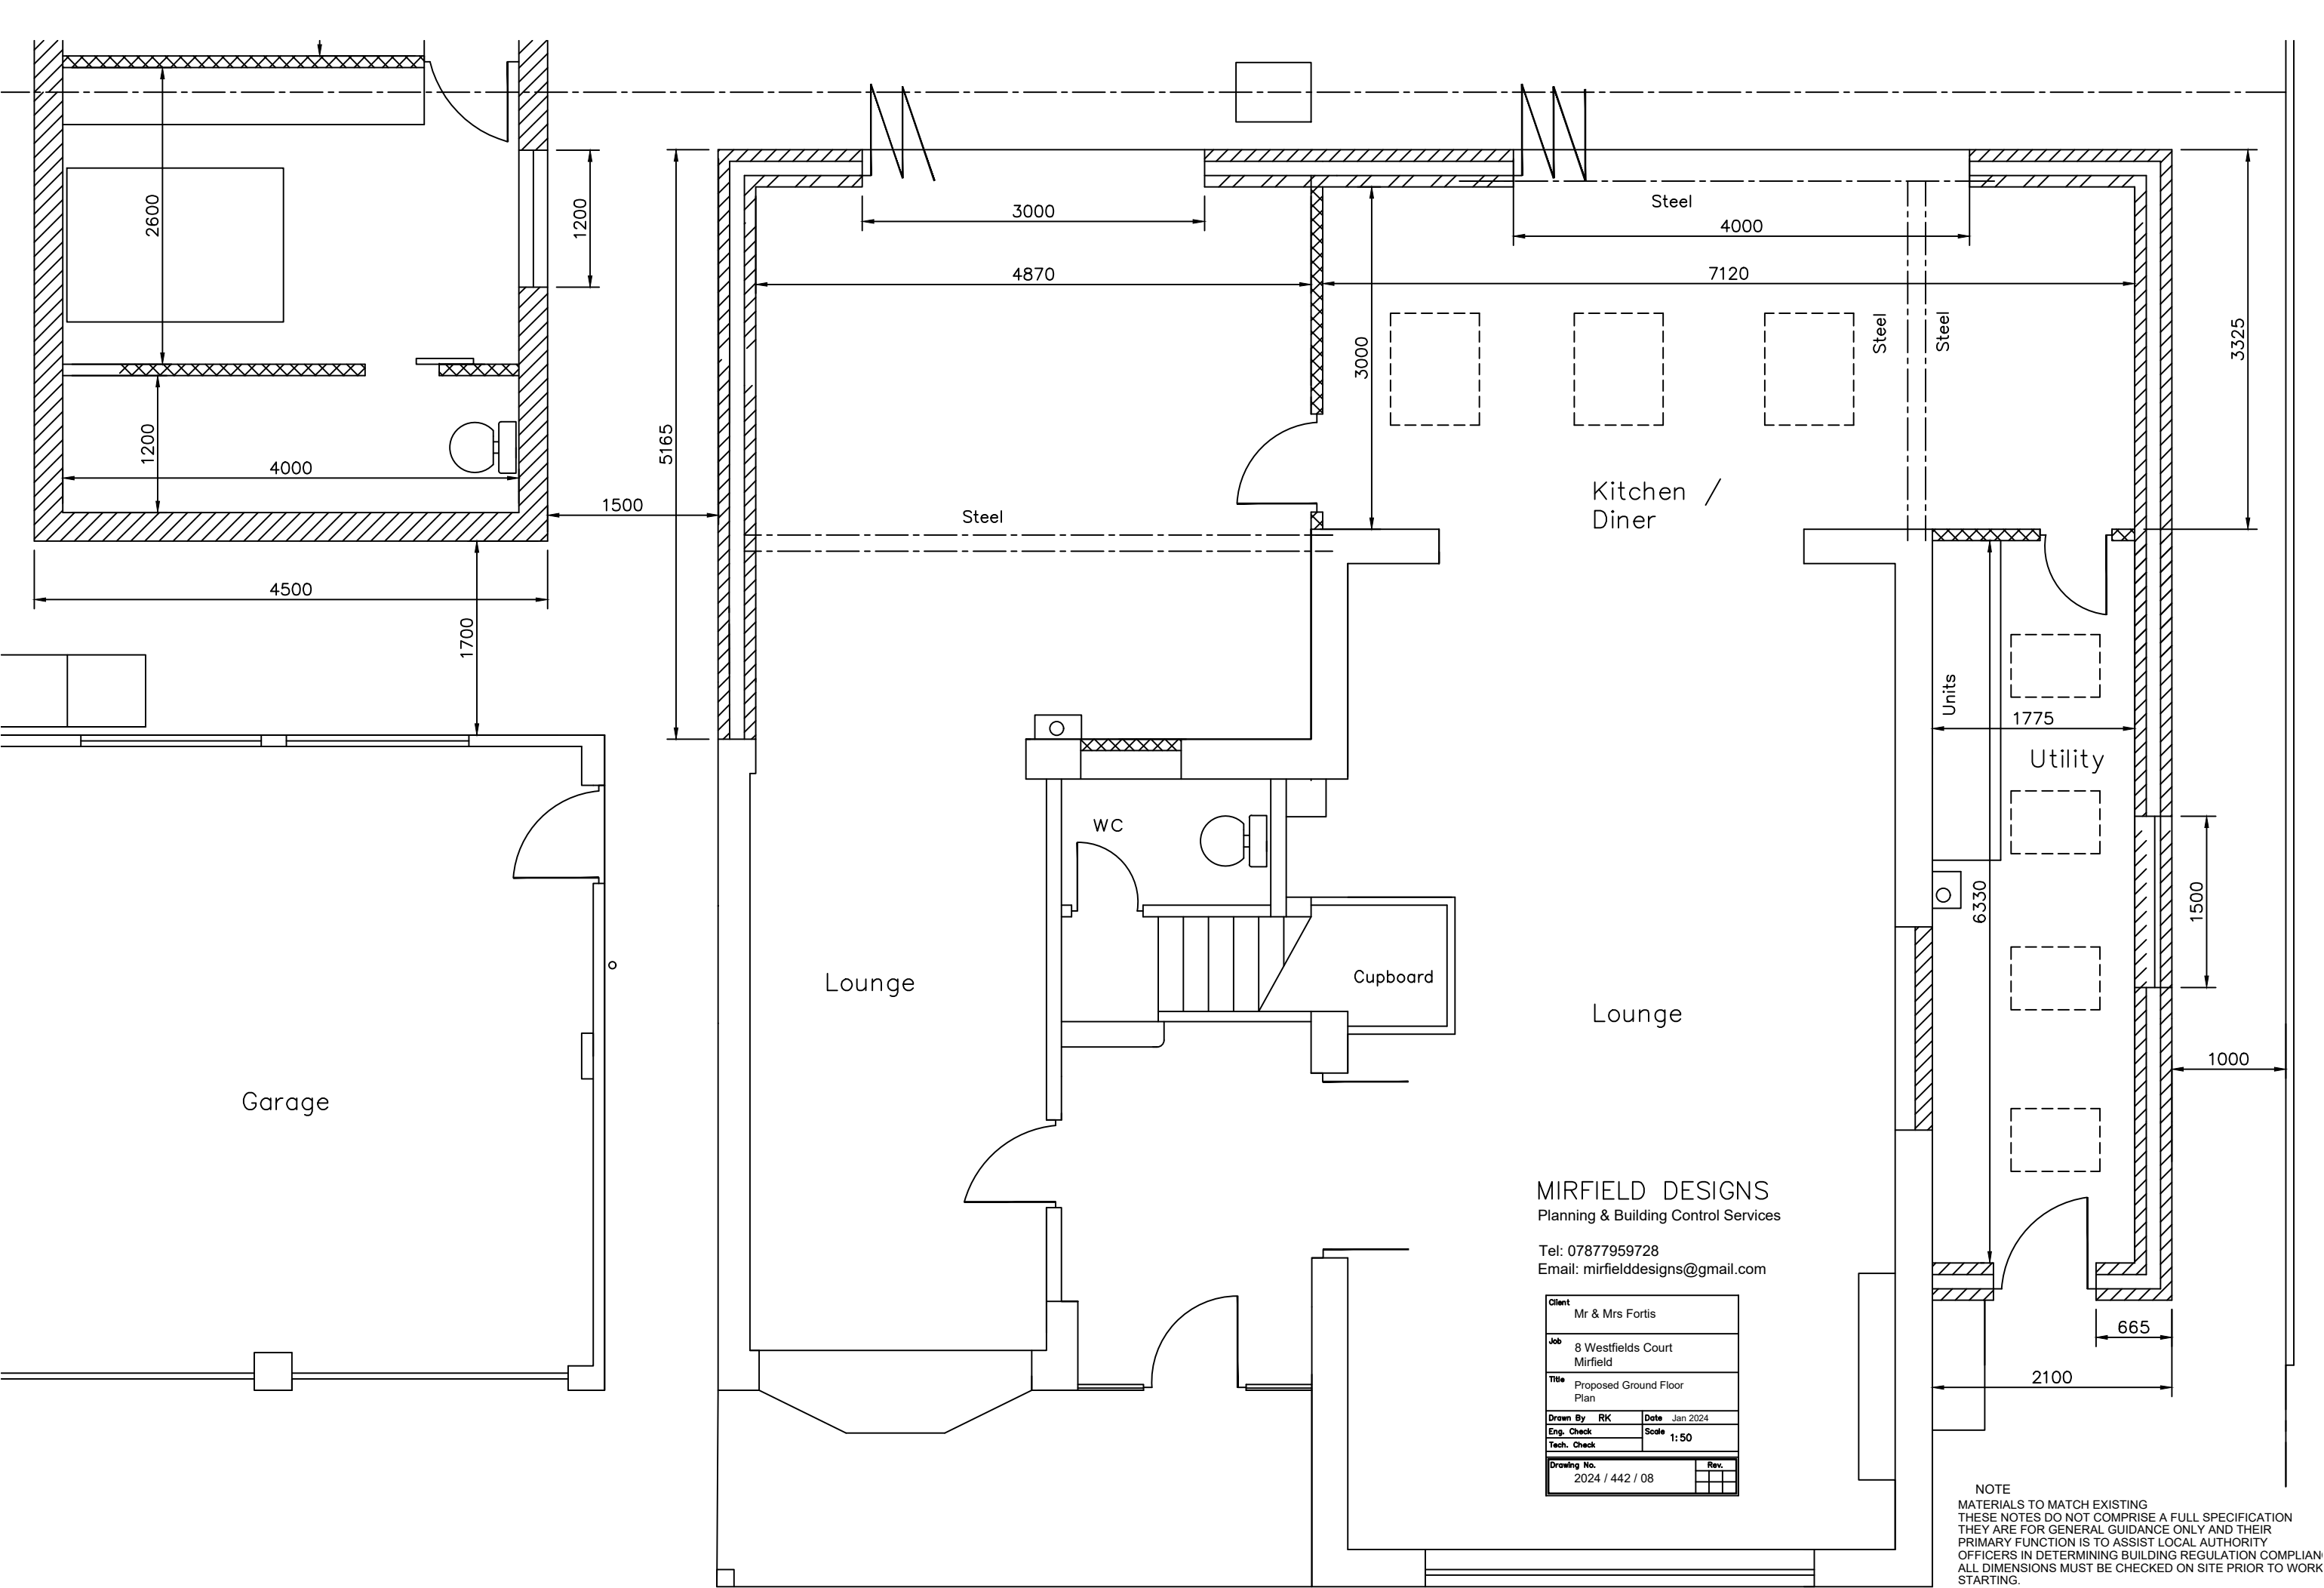

Proposed Ground Floor Plan