


north east elevation




north west elevation

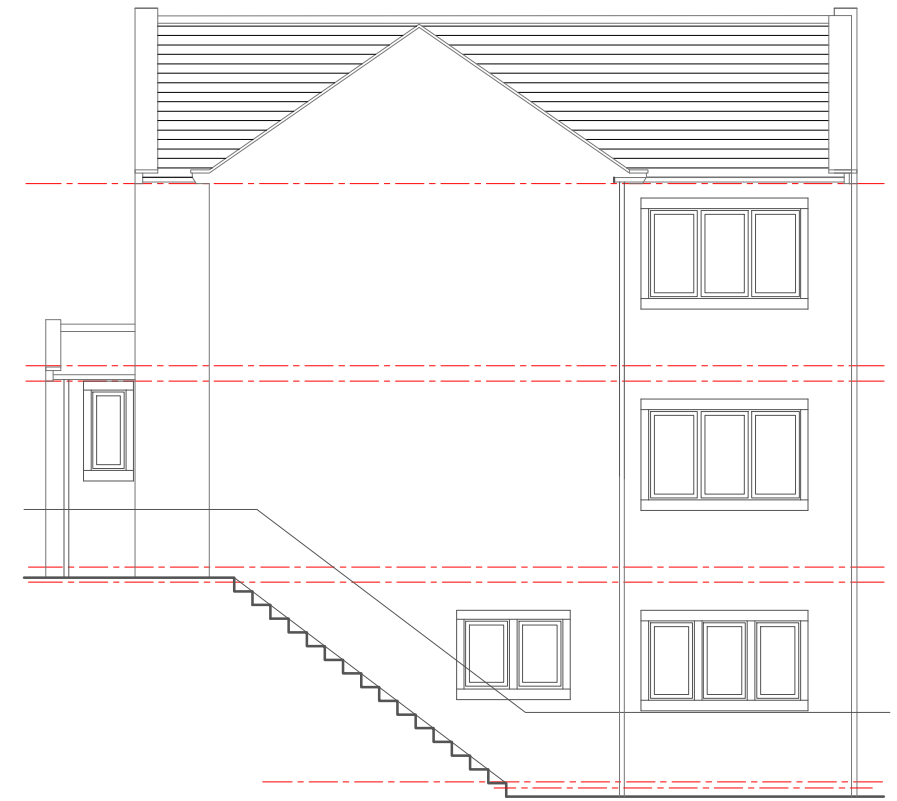


south west elevation

Existing Dwelling  
 Blue slate roofing with stone copings  
 Modern stone walling with ashlar details  
 Pvc ogee gutters and rainwater pipes  
 Pvc grey windows and doors

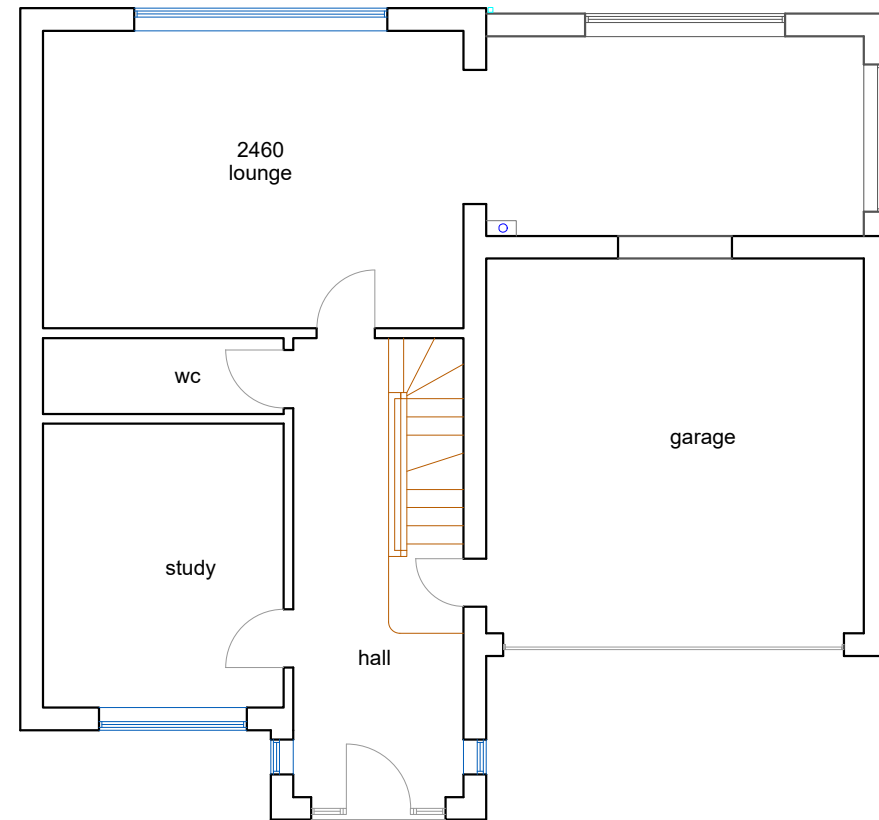

Ground Floor Plan

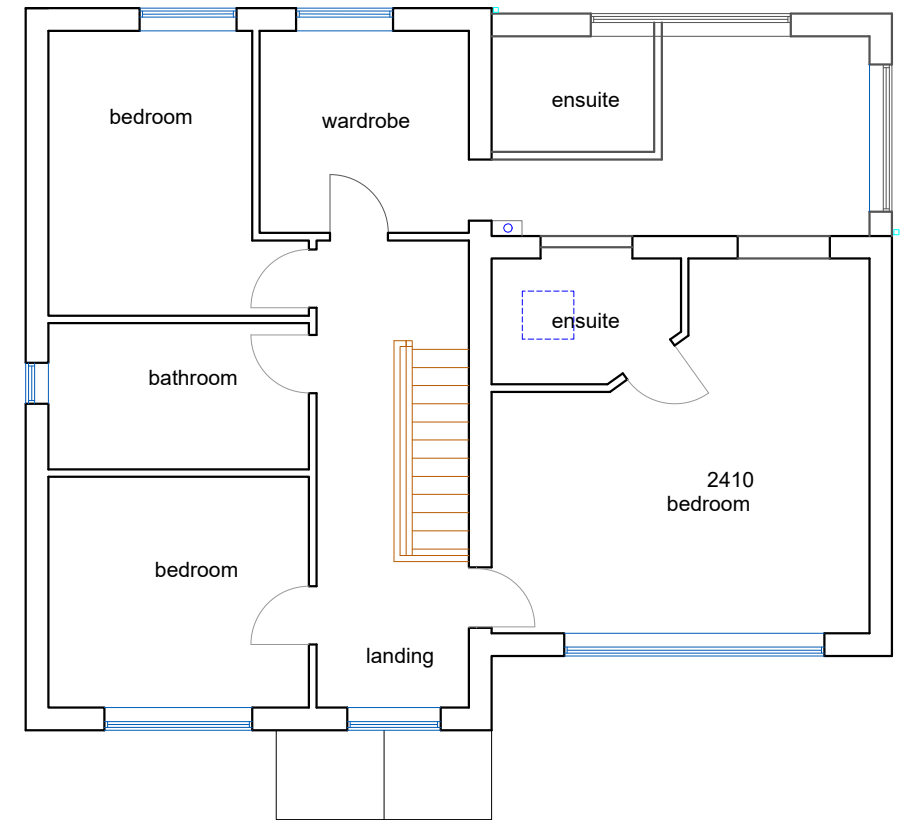

First Floor Plan

Status:  
 Planning

Date:  
 July 2024

Scale:  
 1:100

Drg No:  
 PM03.#

Title: Existing Plans and Elevations  
 #

Project: First Floor Entrance Extension  
 2 Putting Mill Walk, Denby Dale, HD8 8GZ