

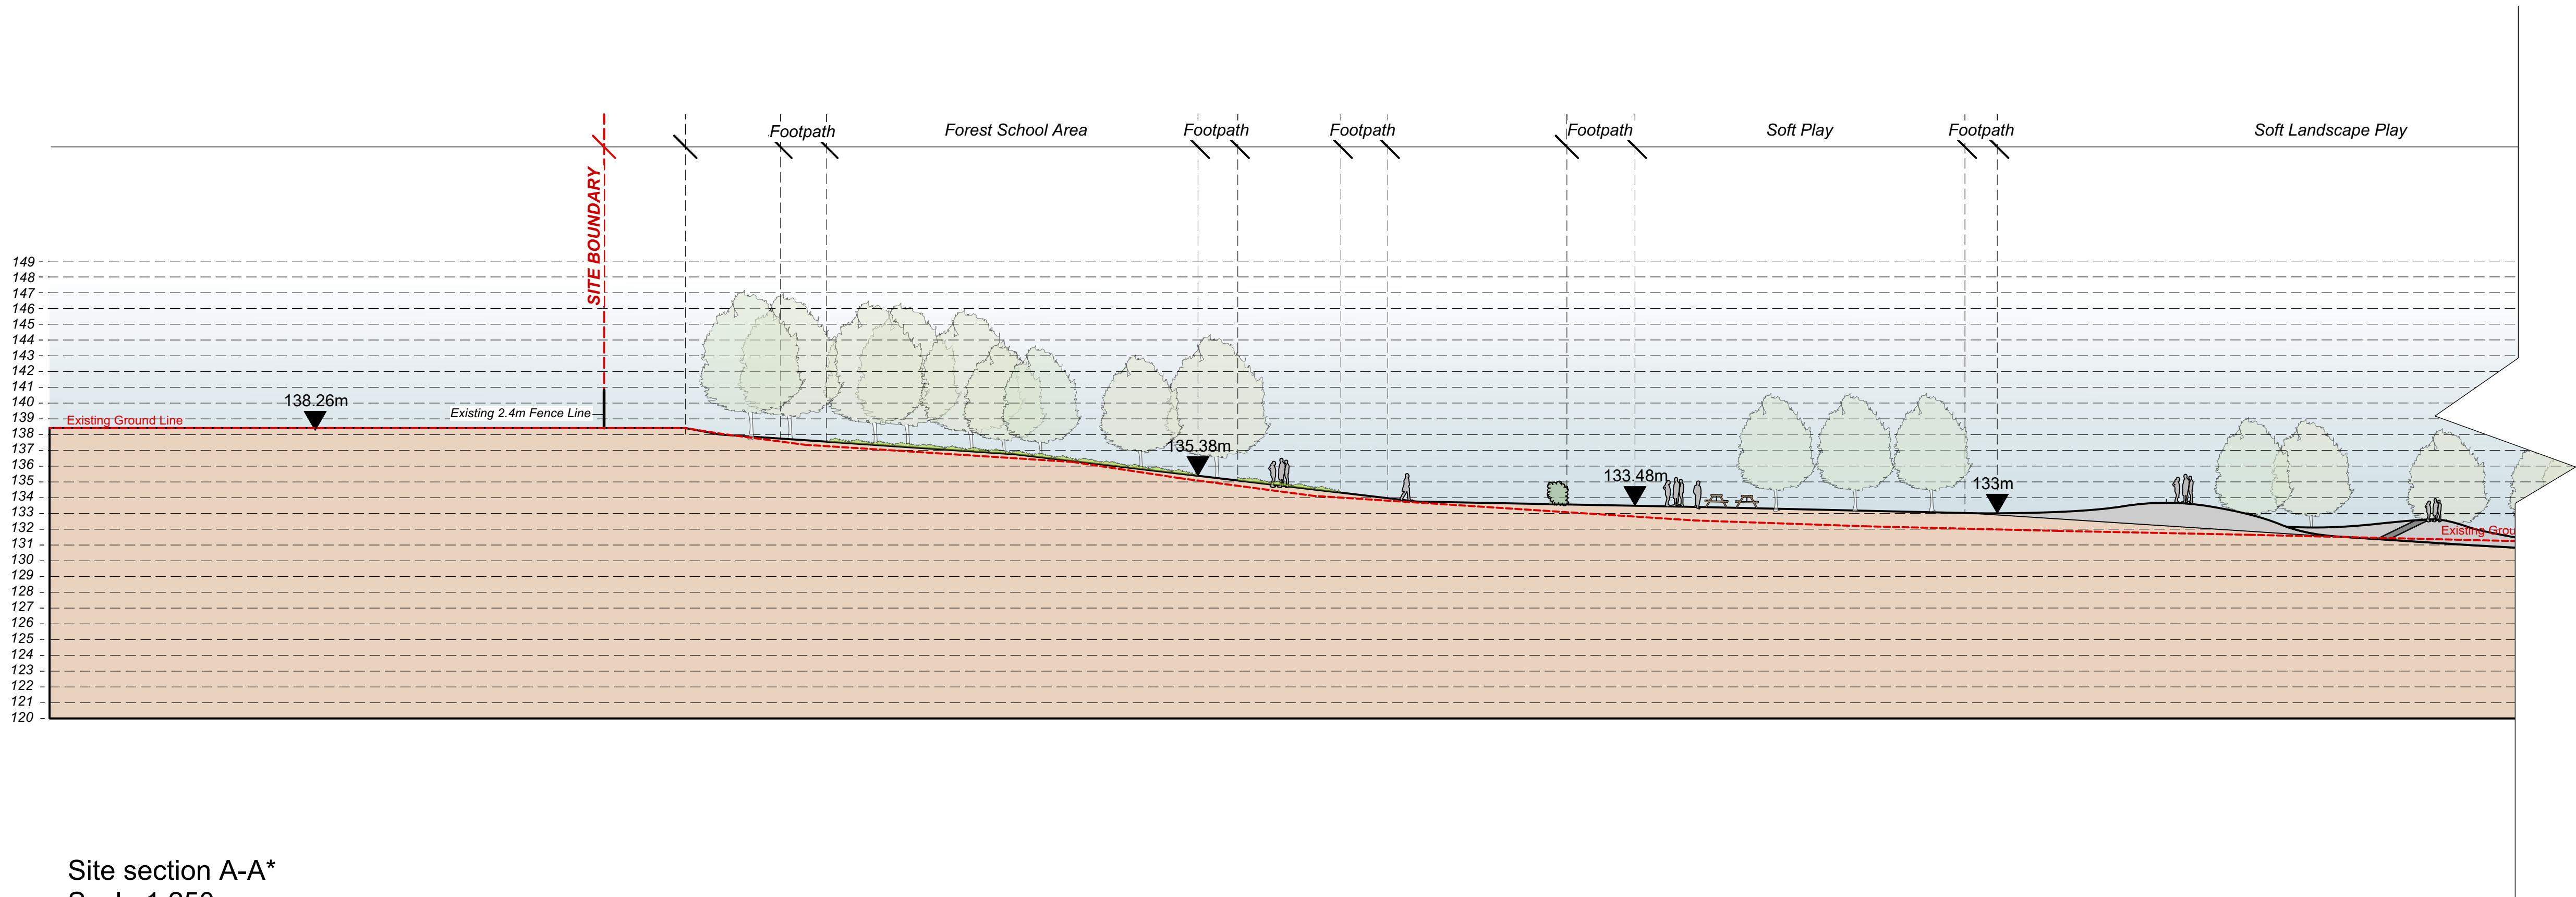
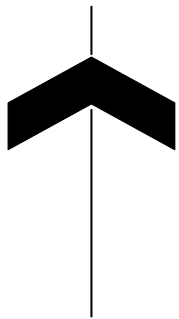


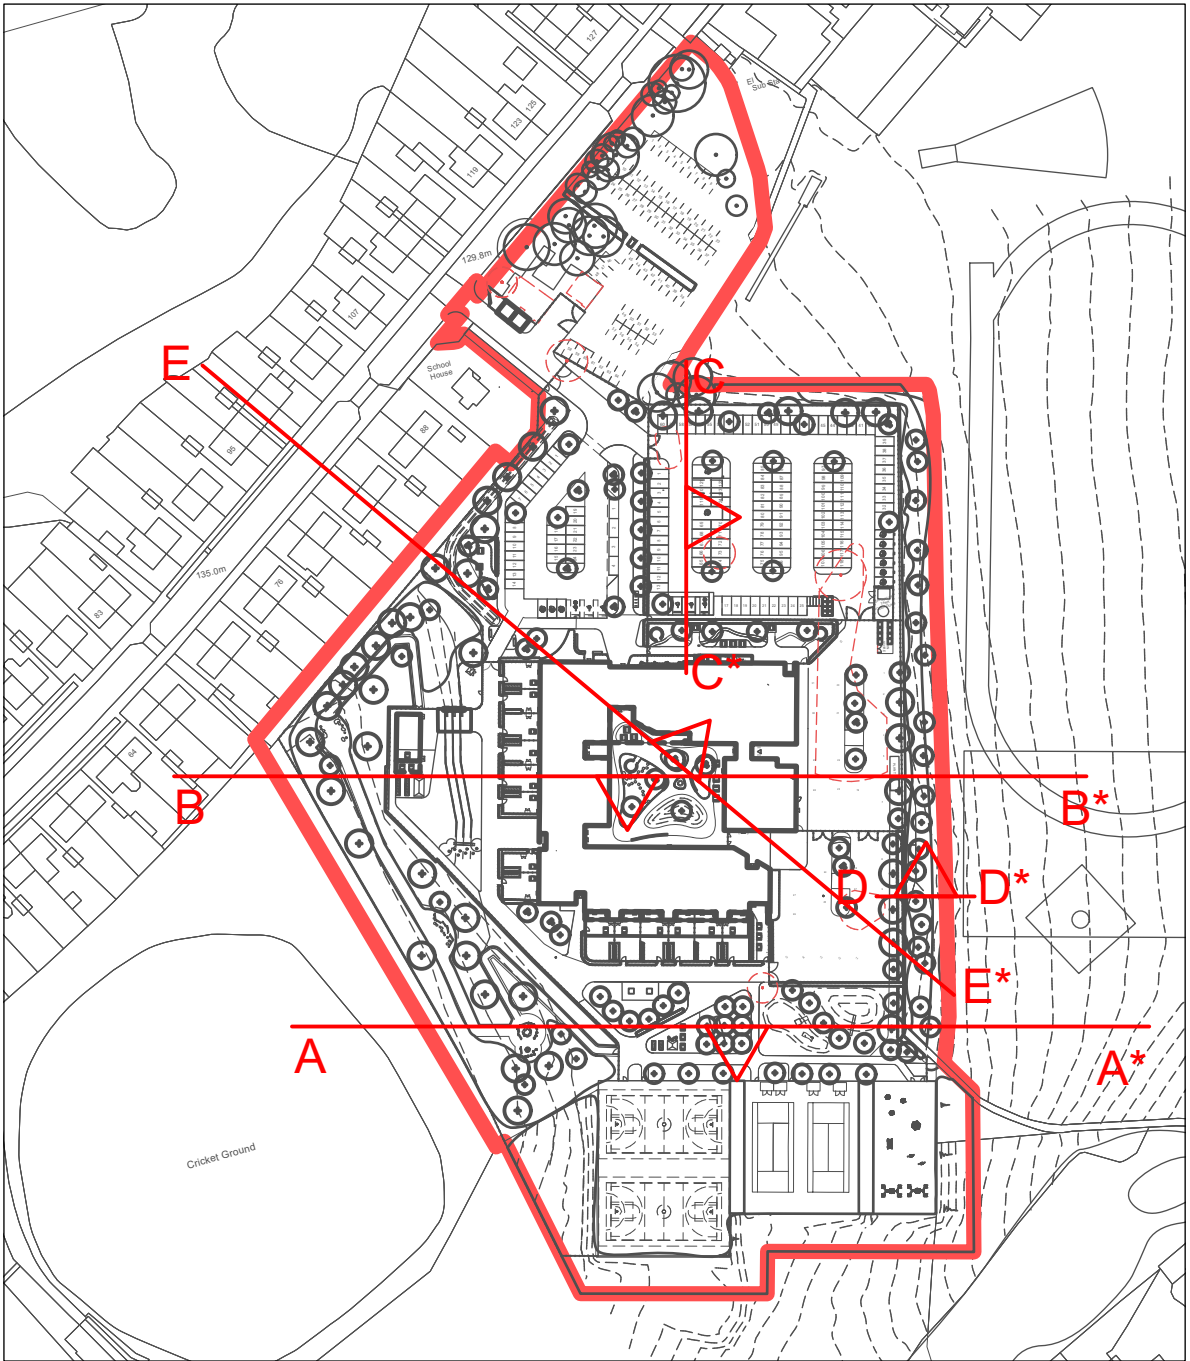

Site section A-A*
Scale 1:250

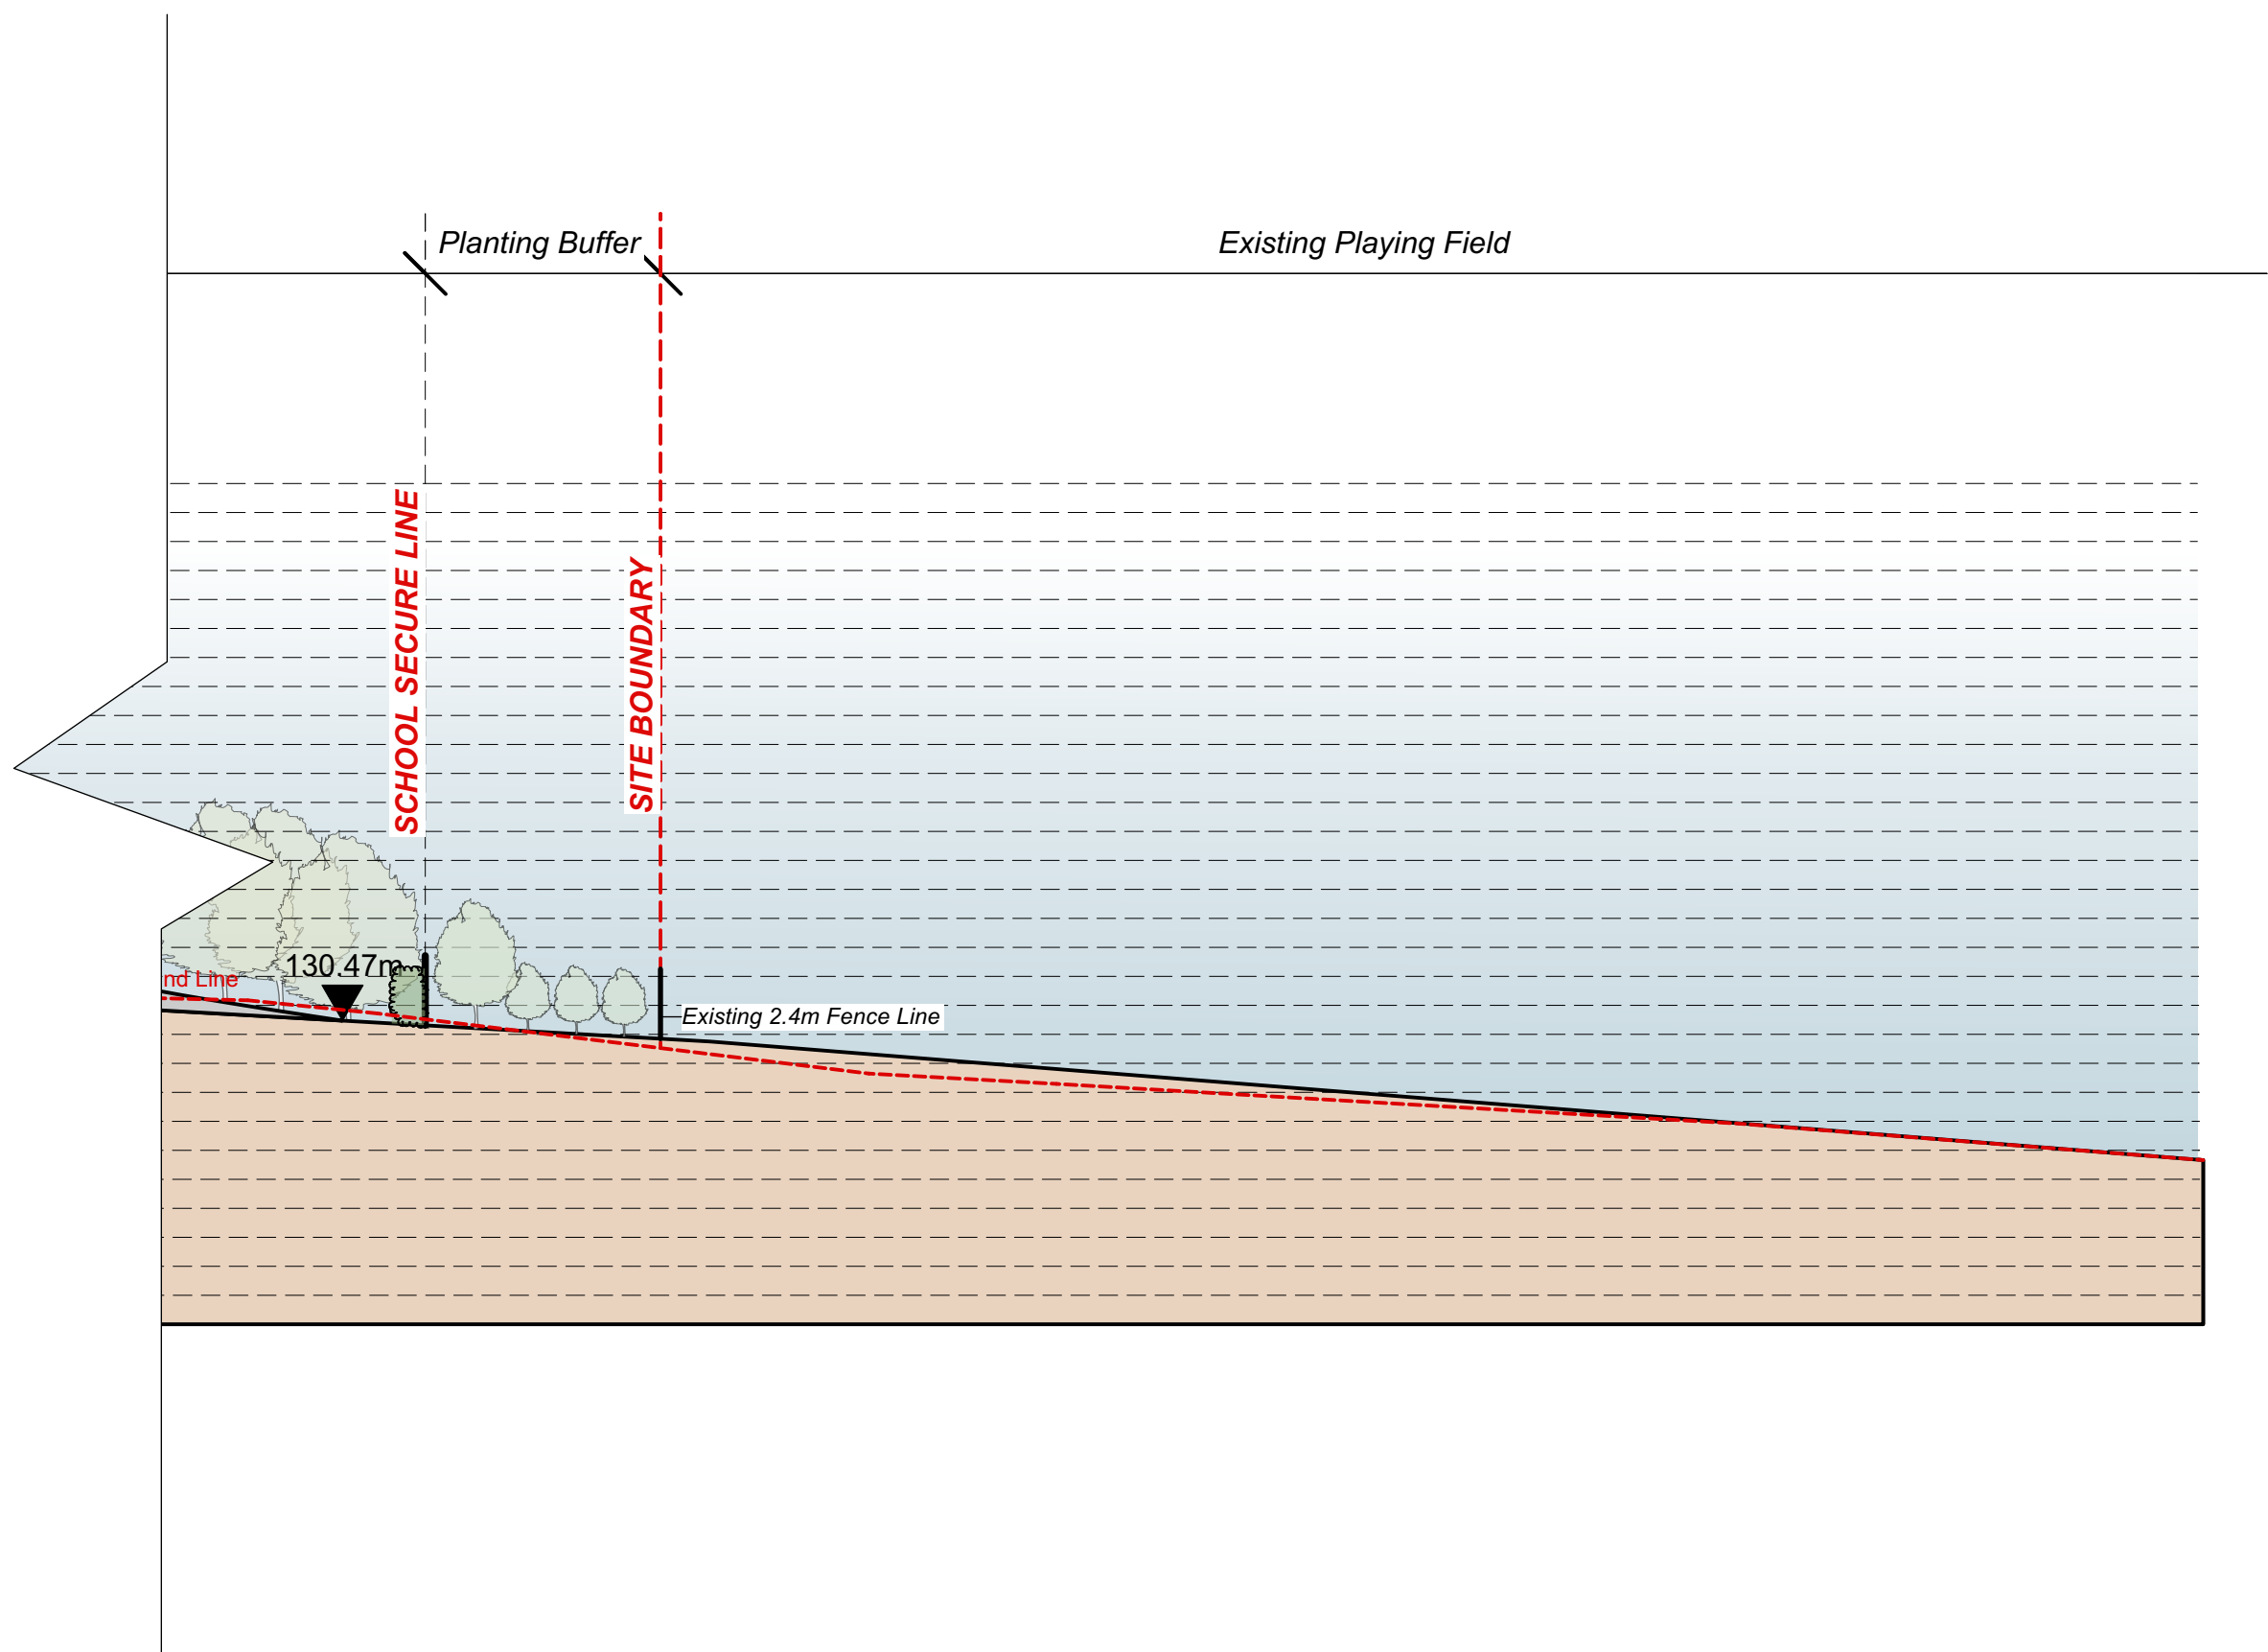

Location Plan 1:2000

Note
1. Do not scale from this drawing
2. To be read in conjunction with Project Risk Register REF: XXX
3. To be read in conjunction with all other Landscape Architect's drawings

KEY

ID	RISK	MITIGATION	DATE MITIGATED
RESIDUAL PROJECT RISKS			

17/06/2024	P04	Issued for Planning.	MM	RS
18/04/2024	P03	Updated as per email NP (17.04.2024)	AT	RS
DATE	REV	DESCRIPTION OF REVISION	DRAWN BY	APPROVED BY
REVISIONS				

STATUS
S2 - For Planning

ares
LANDSCAPE
ARCHITECTS

Ares Landscape Architects LTD
Gatecrasher,
51 Eyre Lane
Sheffield
S1 4RB
t: 0114 276 2000
e: hello@aresdesign.co.uk
w: aresdesign.co.uk



CLIENT:
Kirklees Council

PROJECT TITLE :
Woodley School and College



DRAWING TITLE :
Site Section 1 of 4

DRAWING SCALE : 1:250	DRAWN BY : AT	DRAWN DATE : 19/01/2023
PAPER SIZE : A1	APPROVED BY : RS	ALA PROJECT CODE : ALA 823

DRAWING NUMBER : 22315-ALA-00-XX-DR-L-0020	STATUS : S2	REVISION : P04
--	-----------------------	--------------------------

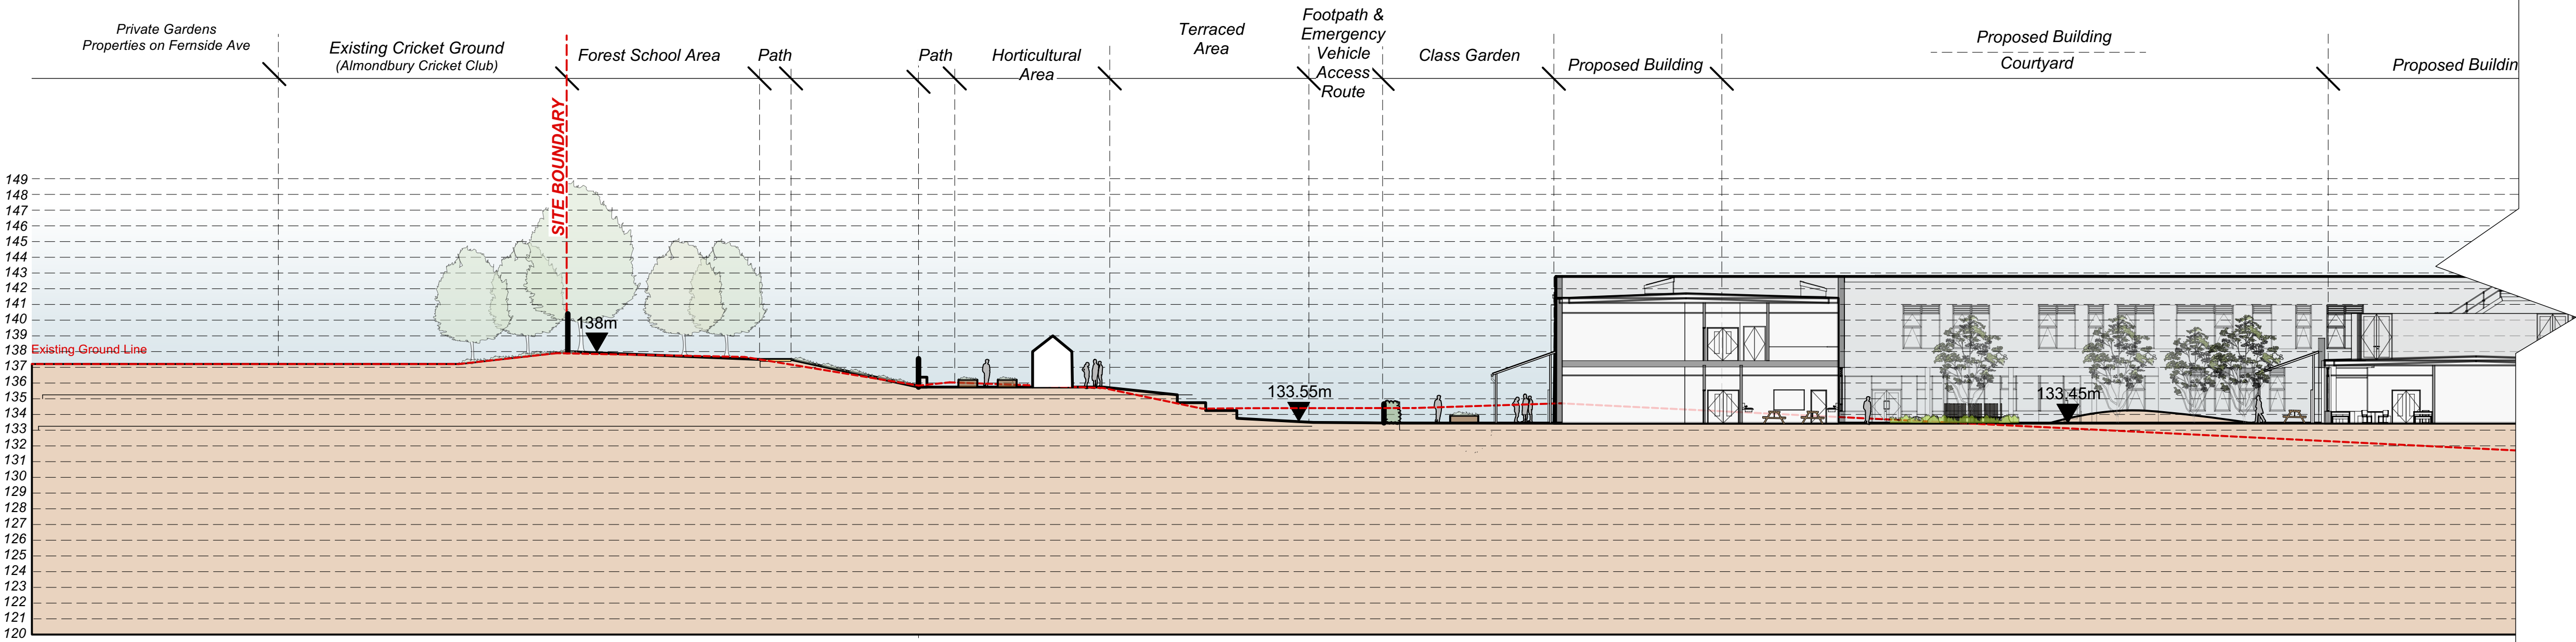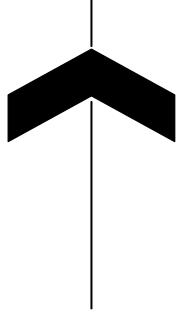

Site section B-B*
Scale 1:250

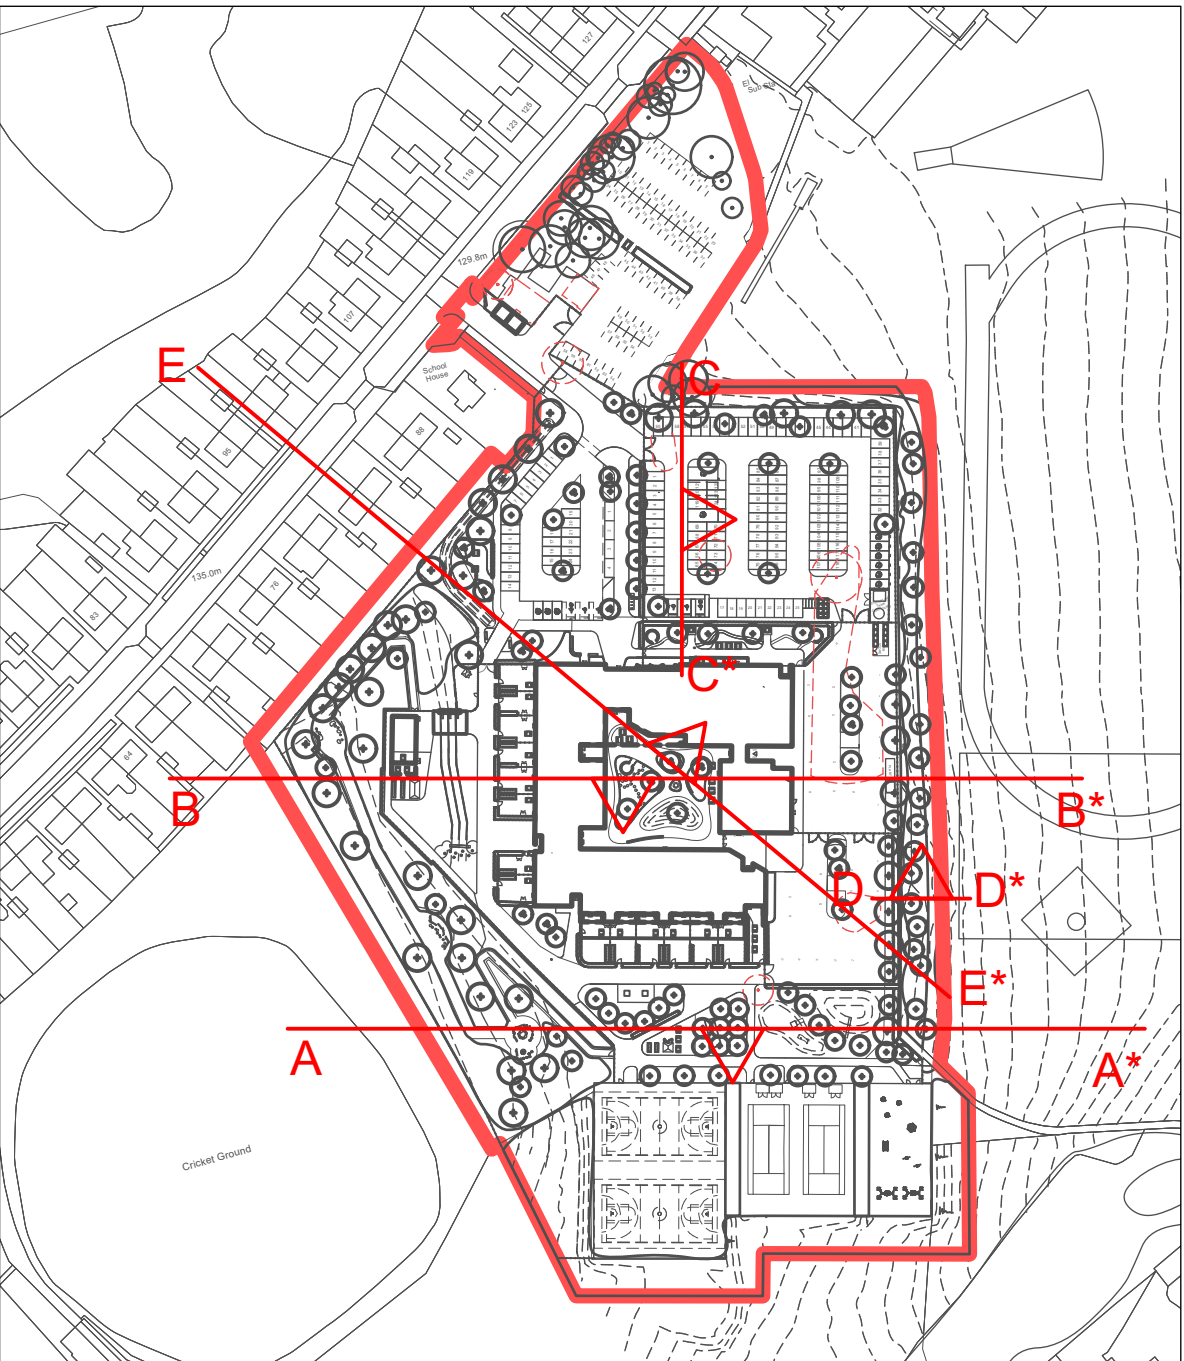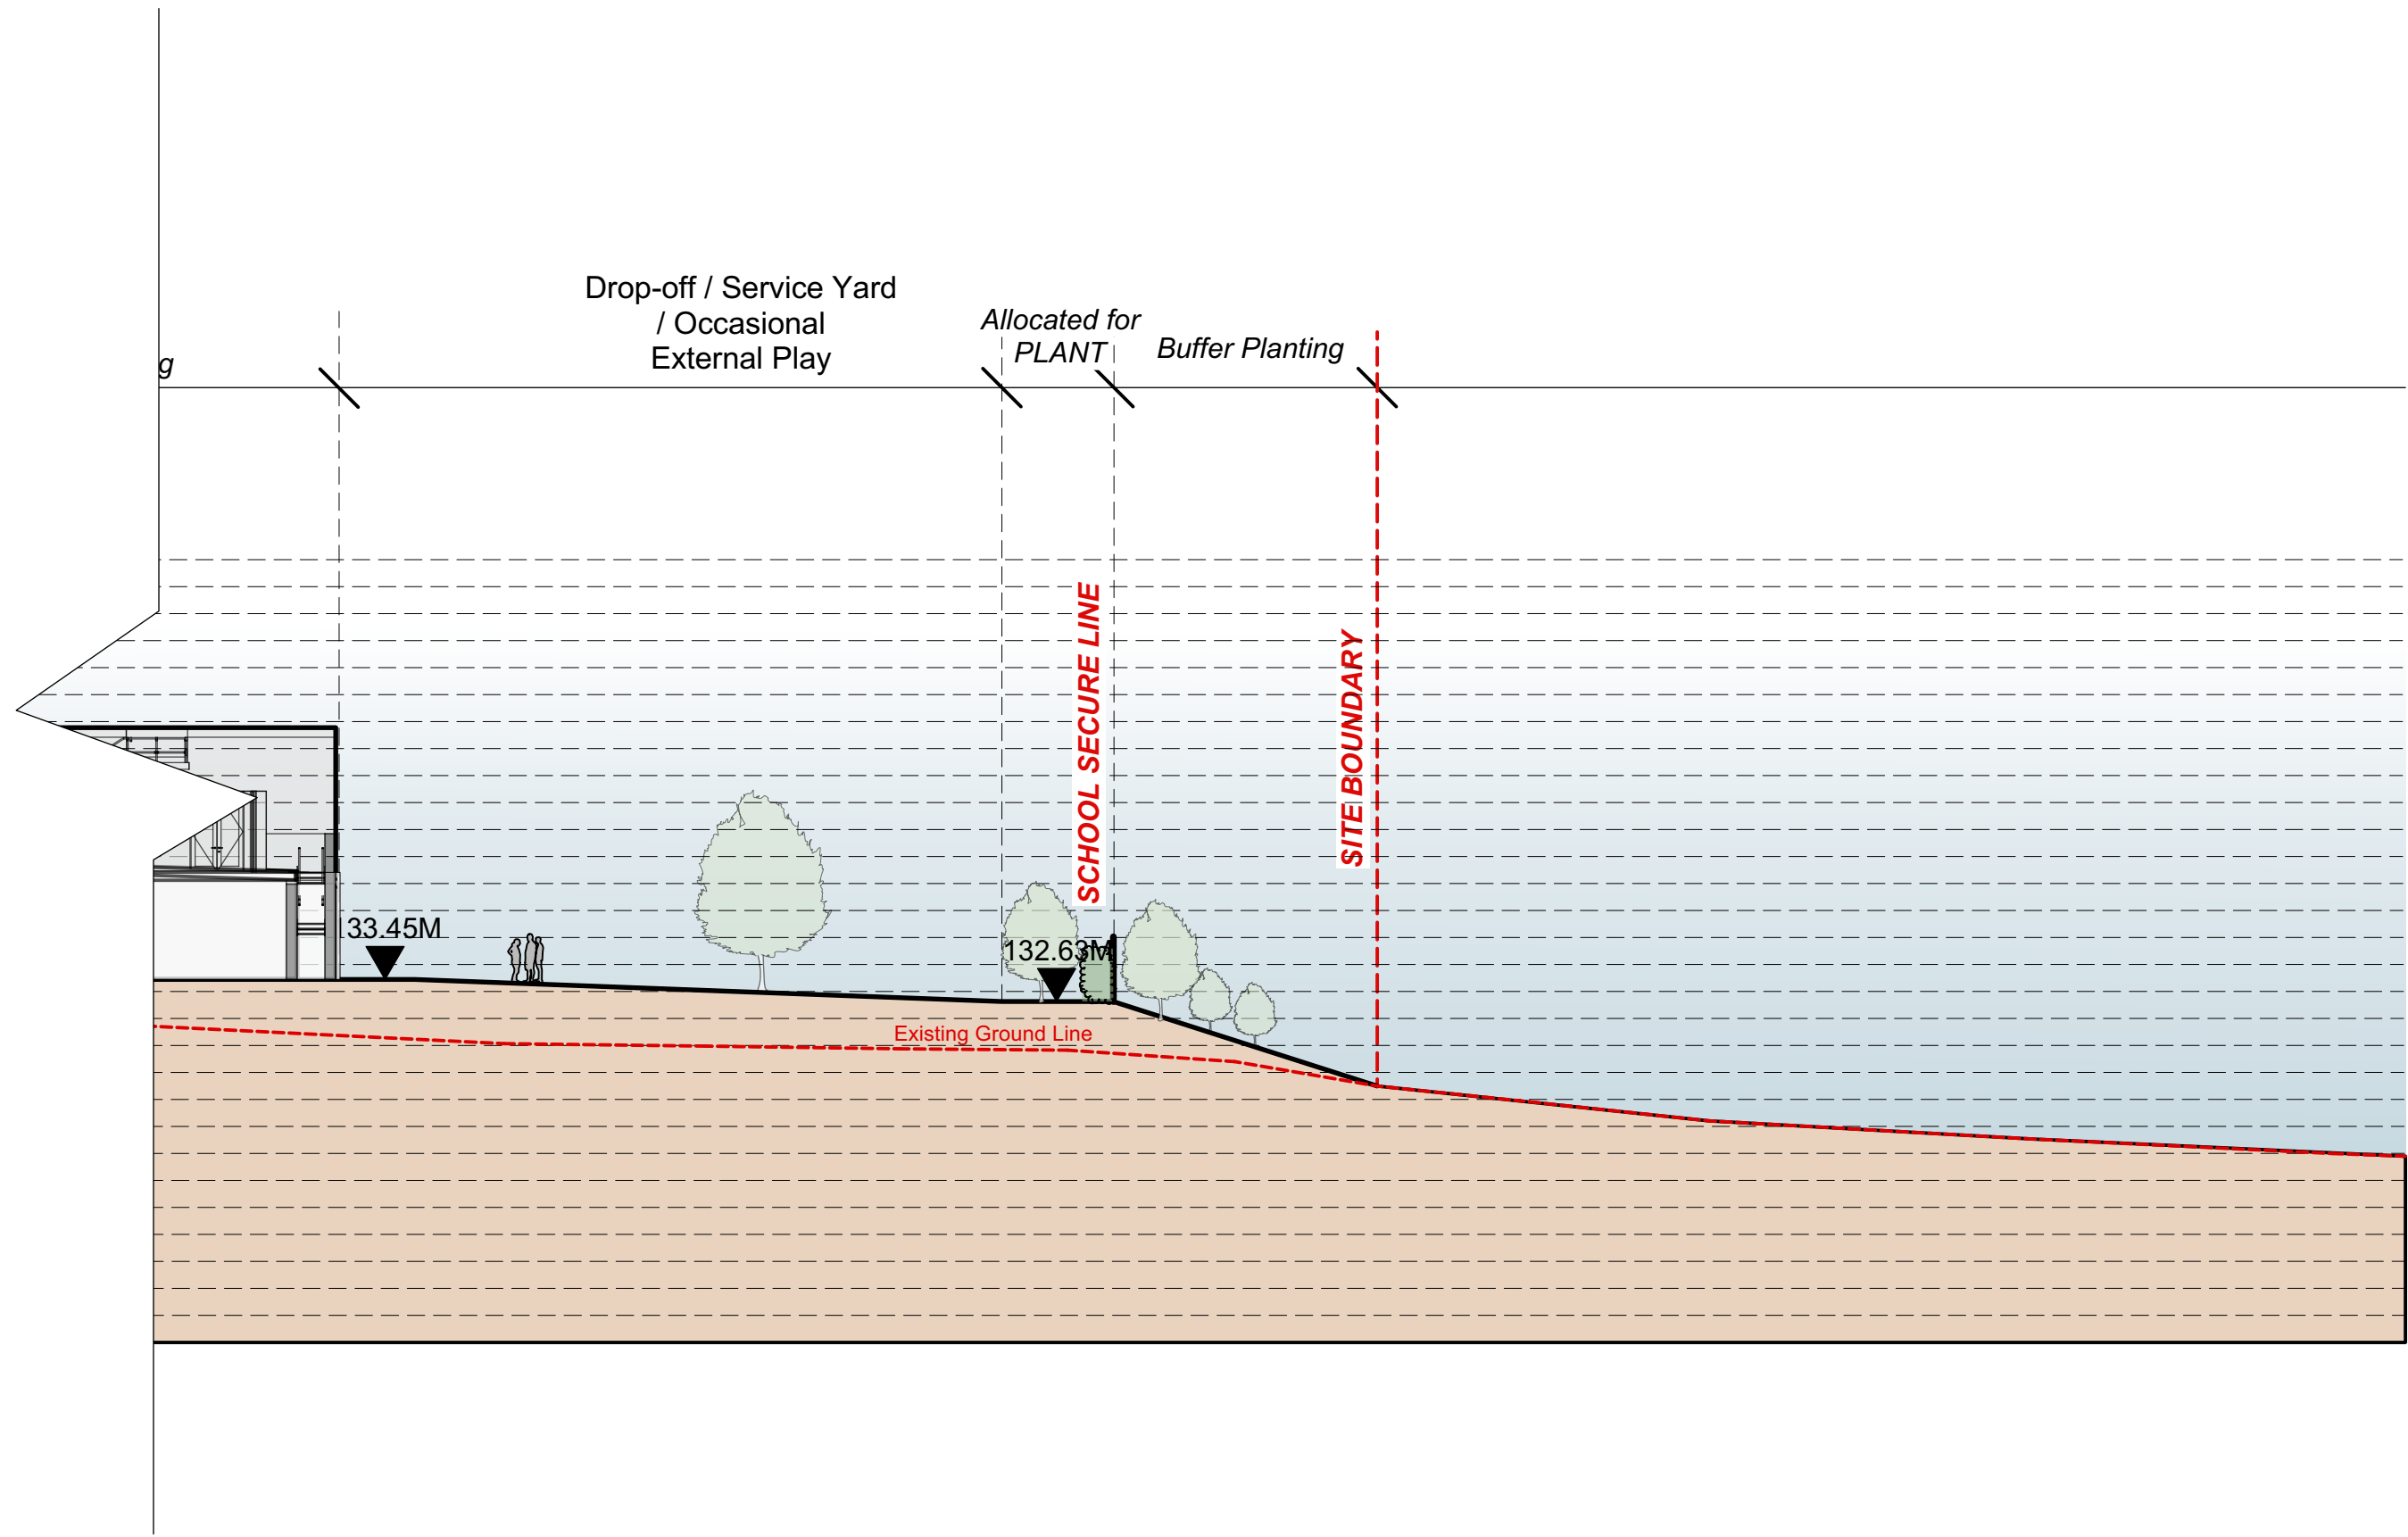

Location Plan 1:2000

Note
1. Do not scale from this drawing
2. To be read in conjunction with Project Risk Register REF: XXX
3. To be read in conjunction with all other Landscape Architect's drawings

KEY

ID	RISK	MITIGATION	DATE MITIGATED
RESIDUAL PROJECT RISKS			

17/06/2024	P04	Issued for Planning.	MM	RS
18/04/2024	P03	Updated as per email NP (17.04.2024)	AT	RS
DATE	REV	DESCRIPTION OF REVISION	DRAWN BY	APPROVED BY
REVISIONS				

STATUS
S2 - For Planning

ares
LANDSCAPE
ARCHITECTS

Ares Landscape Architects LTD
Gatecrasher,
51 Eyre Lane
Sheffield
S1 4RB
t: 0114 276 2000
e: hello@aresdesign.co.uk
w: aresdesign.co.uk



CLIENT:
Kirklees Council

PROJECT TITLE :
Woodley School and College


DRAWING TITLE :
Site Section 2 of 4

DRAWING SCALE : 1:250	DRAWN BY : AT	DRAWN DATE : 19/01/2023
PAPER SIZE : A1	APPROVED BY : RS	ALA PROJECT CODE : ALA 823


DRAWING NUMBER : 22315-ALA-00-XX-DR-L-0022	STATUS : S2	REVISION : P04
--	-----------------------	--------------------------

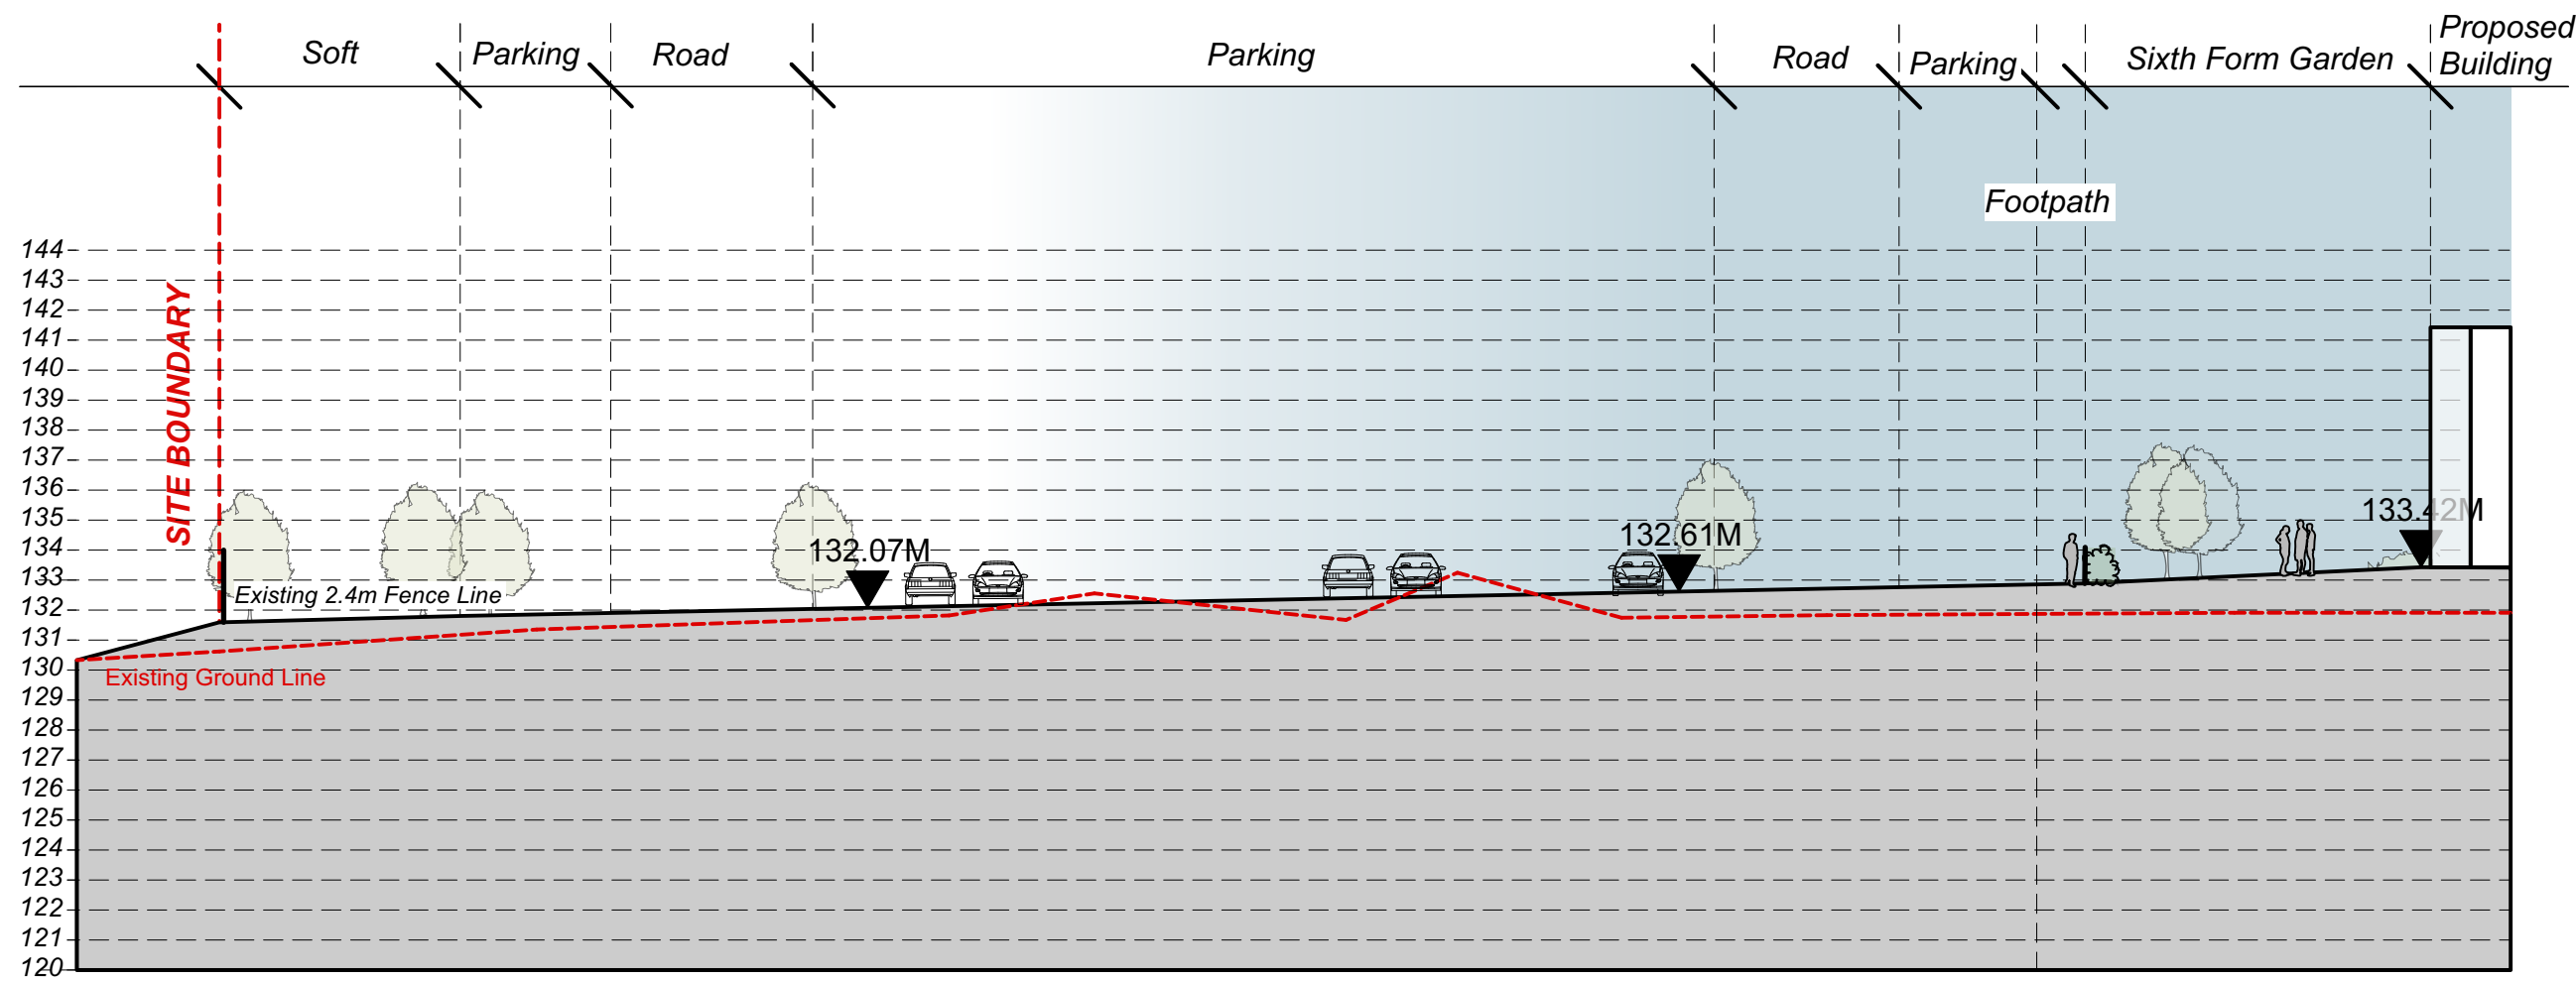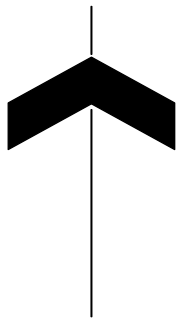


Site section C-C*
Scale 1:250

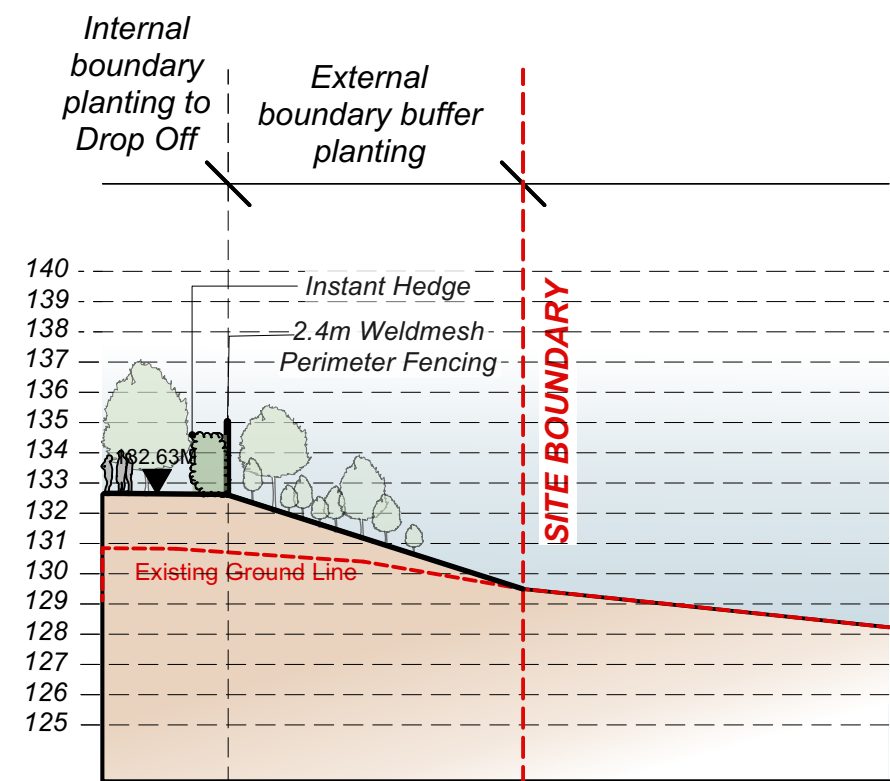

Site section D-D*: Buffer Planting Year 1
Scale 1:250

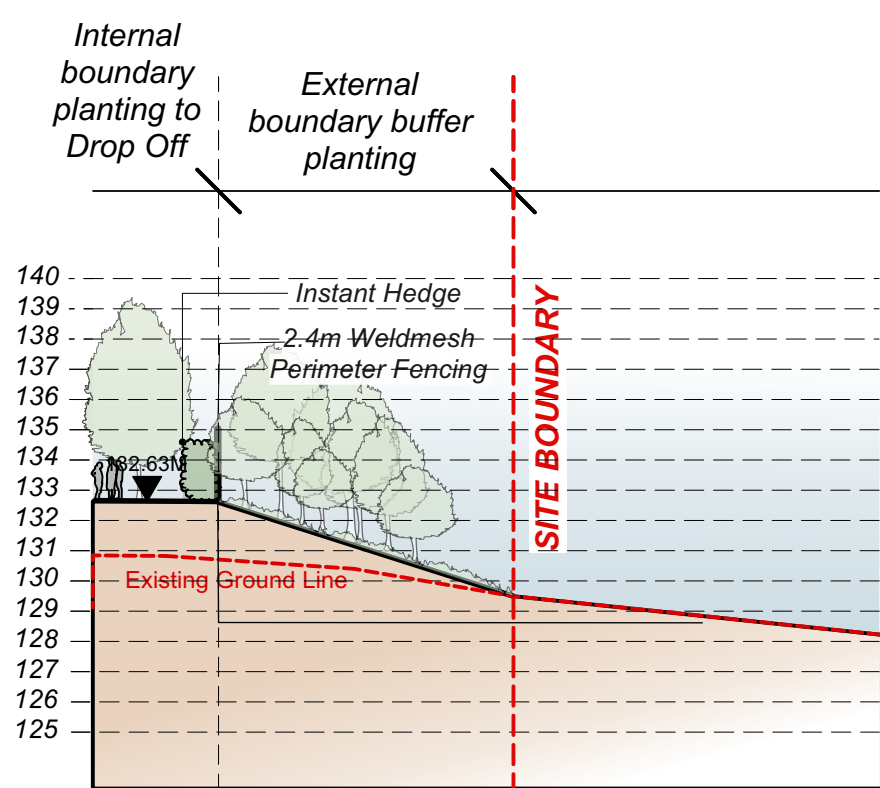

Site section D-D*: Buffer Planting Year 5
Scale 1:250

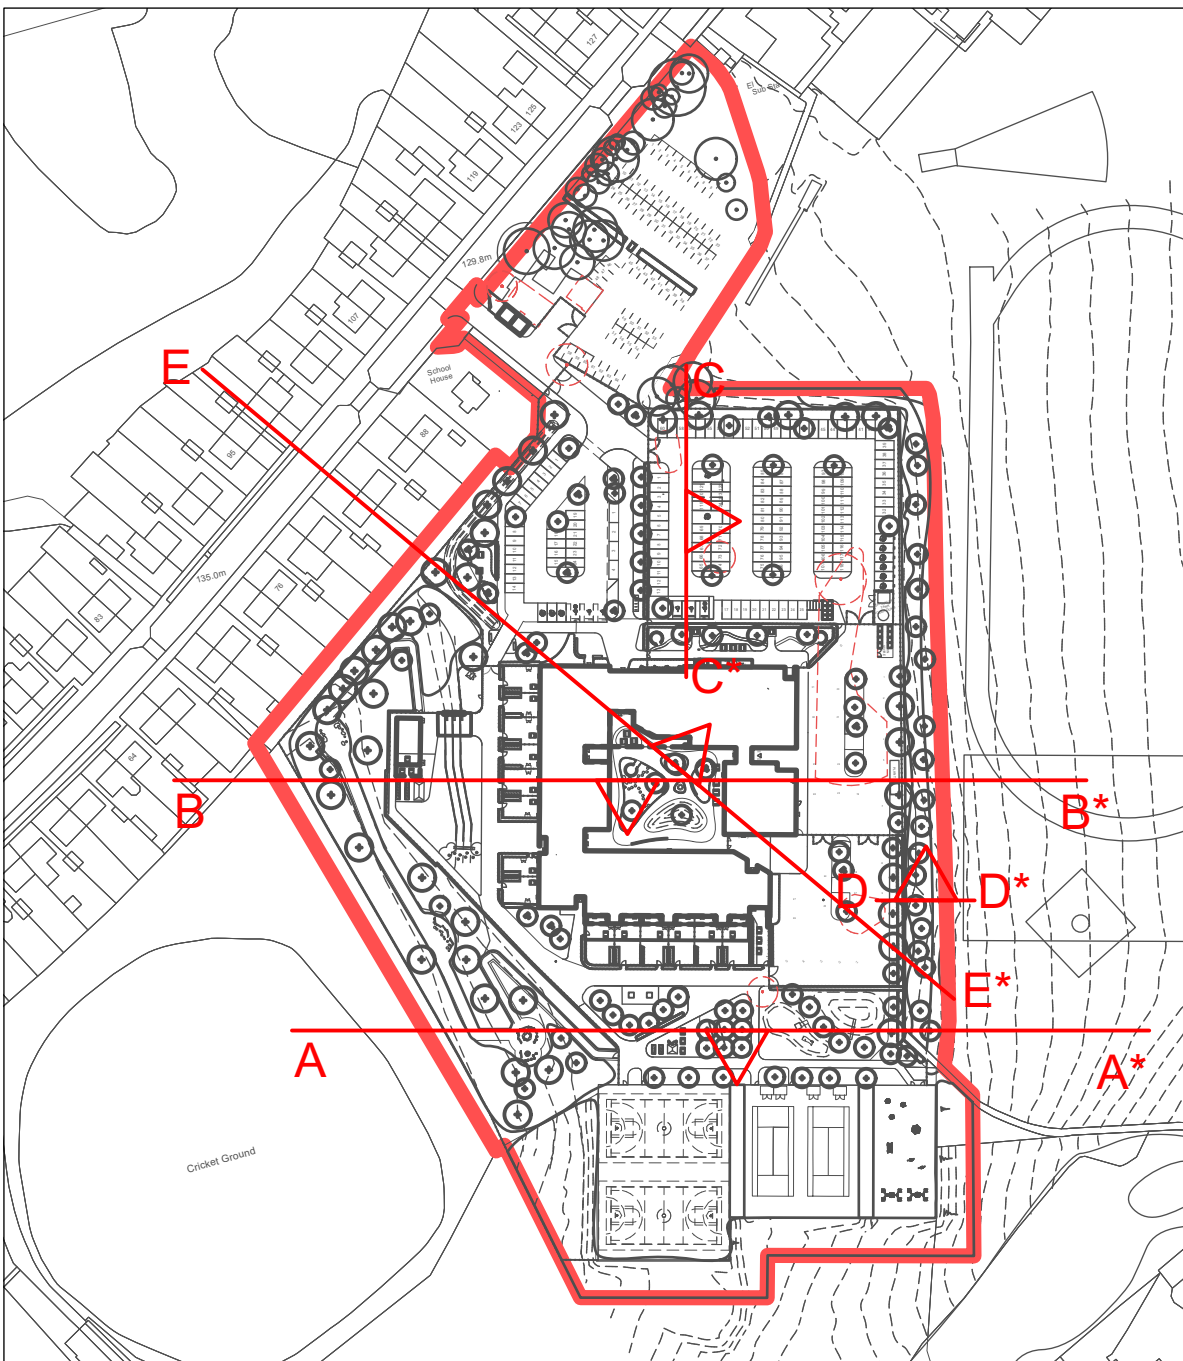

Location Plan 1:2000

Note
1. Do not scale from this drawing
2. To be read in conjunction with Project Risk Register REF: XXX
3. To be read in conjunction with all other Landscape Architect's drawings

KEY

ID	RISK	MITIGATION	DATE MITIGATED
RESIDUAL PROJECT RISKS			

17/06/2024	P03	Issued for Planning	MM	RS
18/04/2024	P02	Updated as per email NP (17.04.2024)	AT	RS
DATE	REV	DESCRIPTION OF REVISION	DRAWN BY	APPROVED BY
REVISIONS				

STATUS
S2 - For Planning

ares
LANDSCAPE
ARCHITECTS

Ares Landscape Architects LTD
Gatecrasher,
51 Eyre Lane
Sheffield
S1 4RB
t: 0114 276 2000
e: hello@aresdesign.co.uk
w: aresdesign.co.uk


CLIENT:
Kirklees Council

PROJECT TITLE:
Woodley School and College

DRAWING TITLE:
Site Section 3 of 4

DRAWING SCALE:	DRAWN BY:	DRAWN DATE:
1:250	ECJ	18/03/2024
PAPER SIZE:	APPROVED BY:	ALA PROJECT CODE:
A1	RS	ALA 823

DRAWING NUMBER:	STATUS:	REVISION:
22315-ALA-00-XX-DR-L-0024	S2	P03

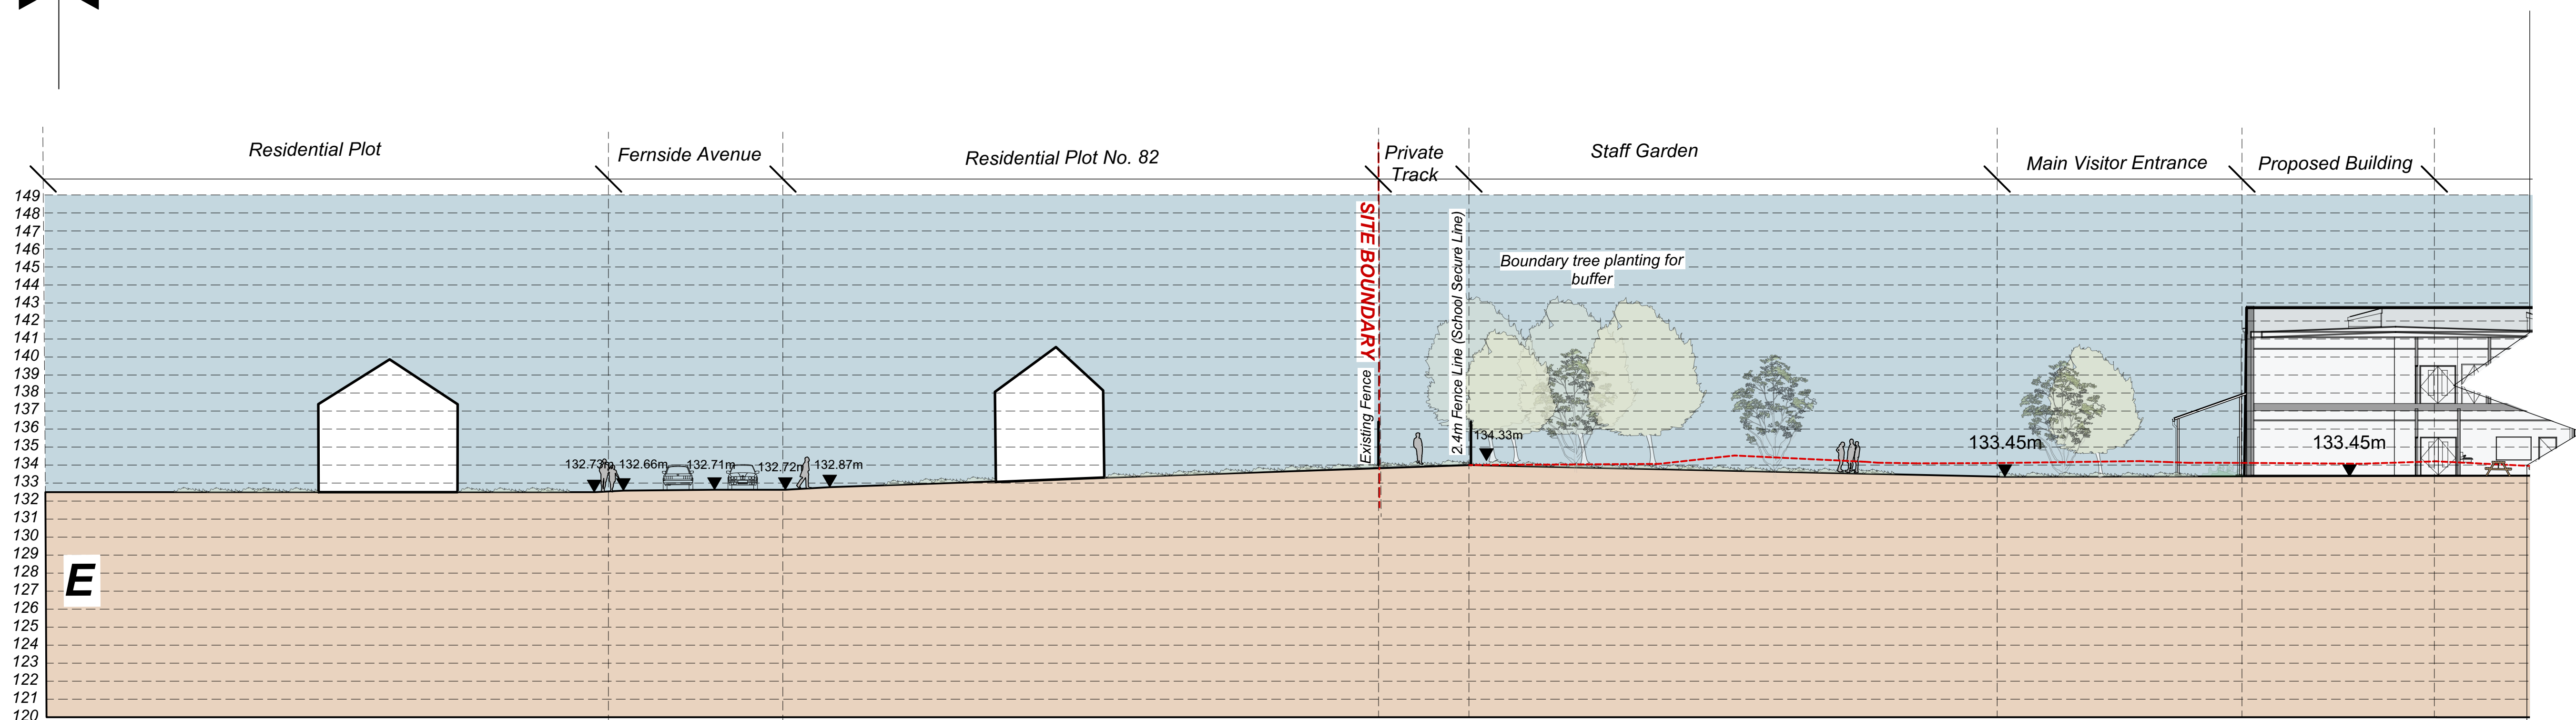

Proposed Building Courtyard

Proposed Building

Path

Drop-off / Service Yard / Occasional External Play

Allocated for PLANT

Buffer Planting

Existing Ground Line

SCHOOL SECURE LINE

SITE BOUNDARY


133.45m

133.45M

132.63M

149
148
147
146
145
144
143
142
141
140
139
138
137
136
135
134
133
132
131
130
129
128
127
126
125
124
123
122
121
120

E'

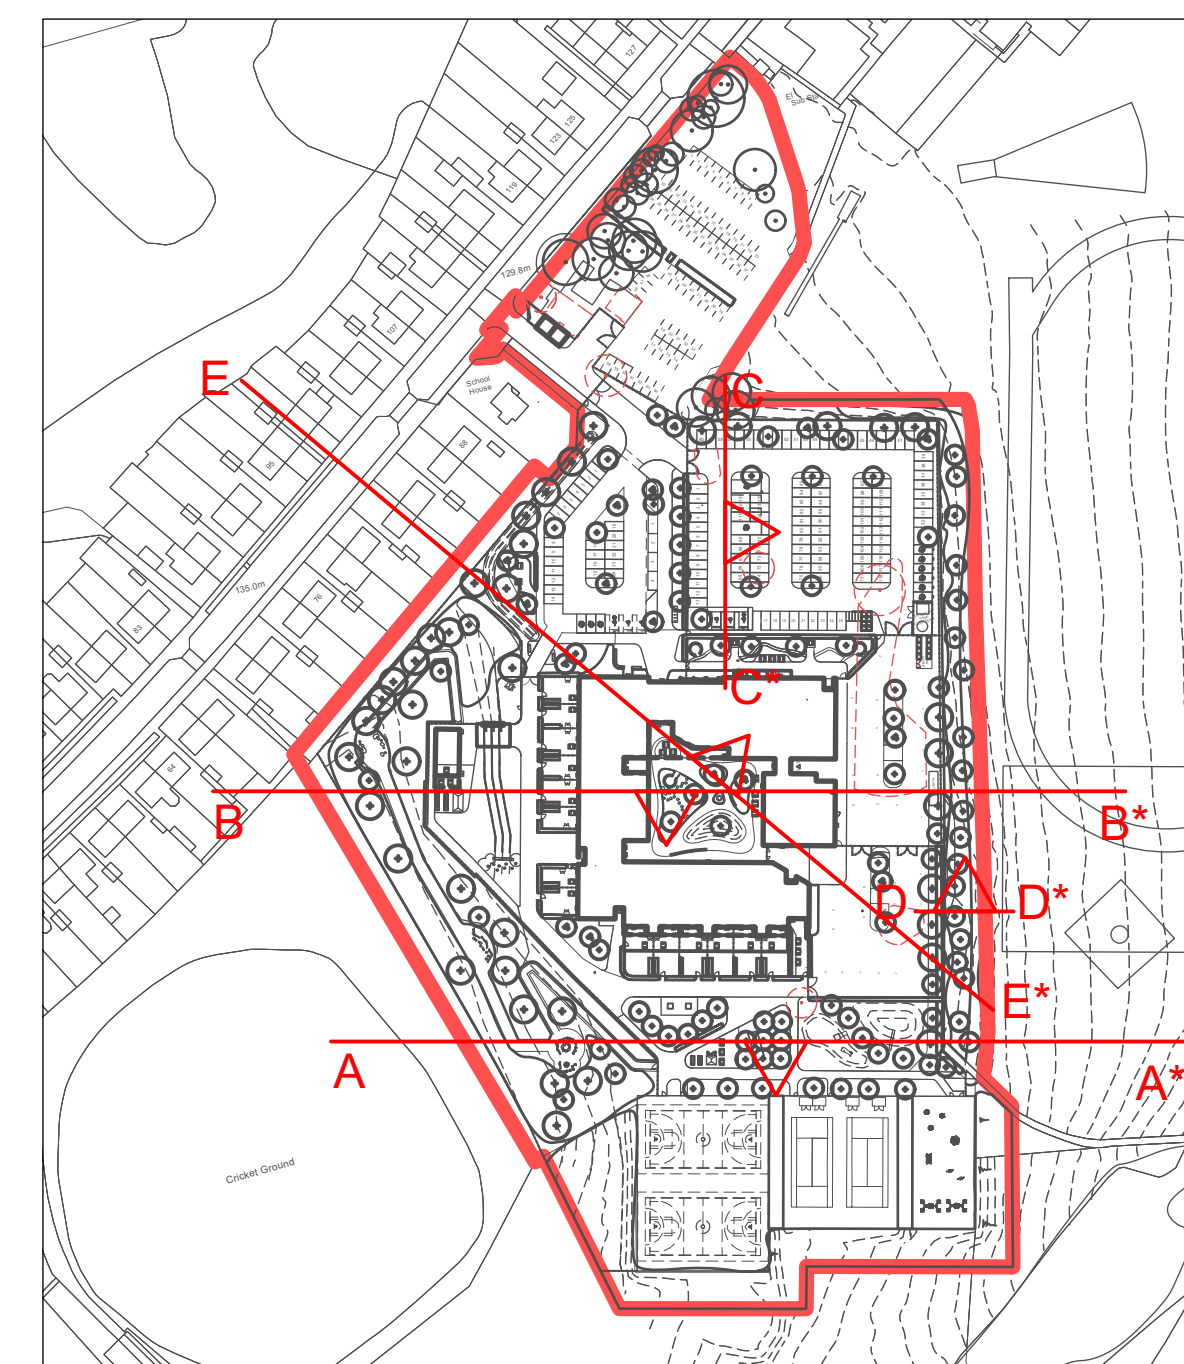

Note

1. Do not scale from this drawing
2. To be read in conjunction with Project Risk Register REF: XXX
3. To be read in conjunction with all other Landscape Architect's drawings

ID	RISK	MITIGATION	DATE MITIGATED
RESIDUAL PROJECT RISKS			

17/06/2024	P03	Issued for Planning.		MM	RS
18/04/2024	P02	Updated as per email NP (17.04.2024)		AT	RS
DATE	REV	DESCRIPTION OF REVISION		DRAWN BY	APPROVED BY

STATUS

S2 - For Planning



Ares Landscape Architects LTD
Gatecrasher,
51 Eyre Lane
Sheffield
S1 4RB
t: 0114 276 2000
e: hello@aresdesign.co.uk
w: aresdesign.co.uk

CLIENT :
Kirklees Council

PROJECT TITLE :
Woodley School and College

DRAWING TITLE :
Site Section 4 of 4

DRAWING SCALE :	DRAWN BY :	DRAWN DATE :
1:250	ECJ	18/03/2024
PAPER SIZE :	APPROVED BY :	ALA PROJECT CODE :
A1	RS	ALA 823

DRAWING NUMBER :	STATUS :	REVISION :
22315-ALA-00-XX-DR-L-0037	S2	P03