


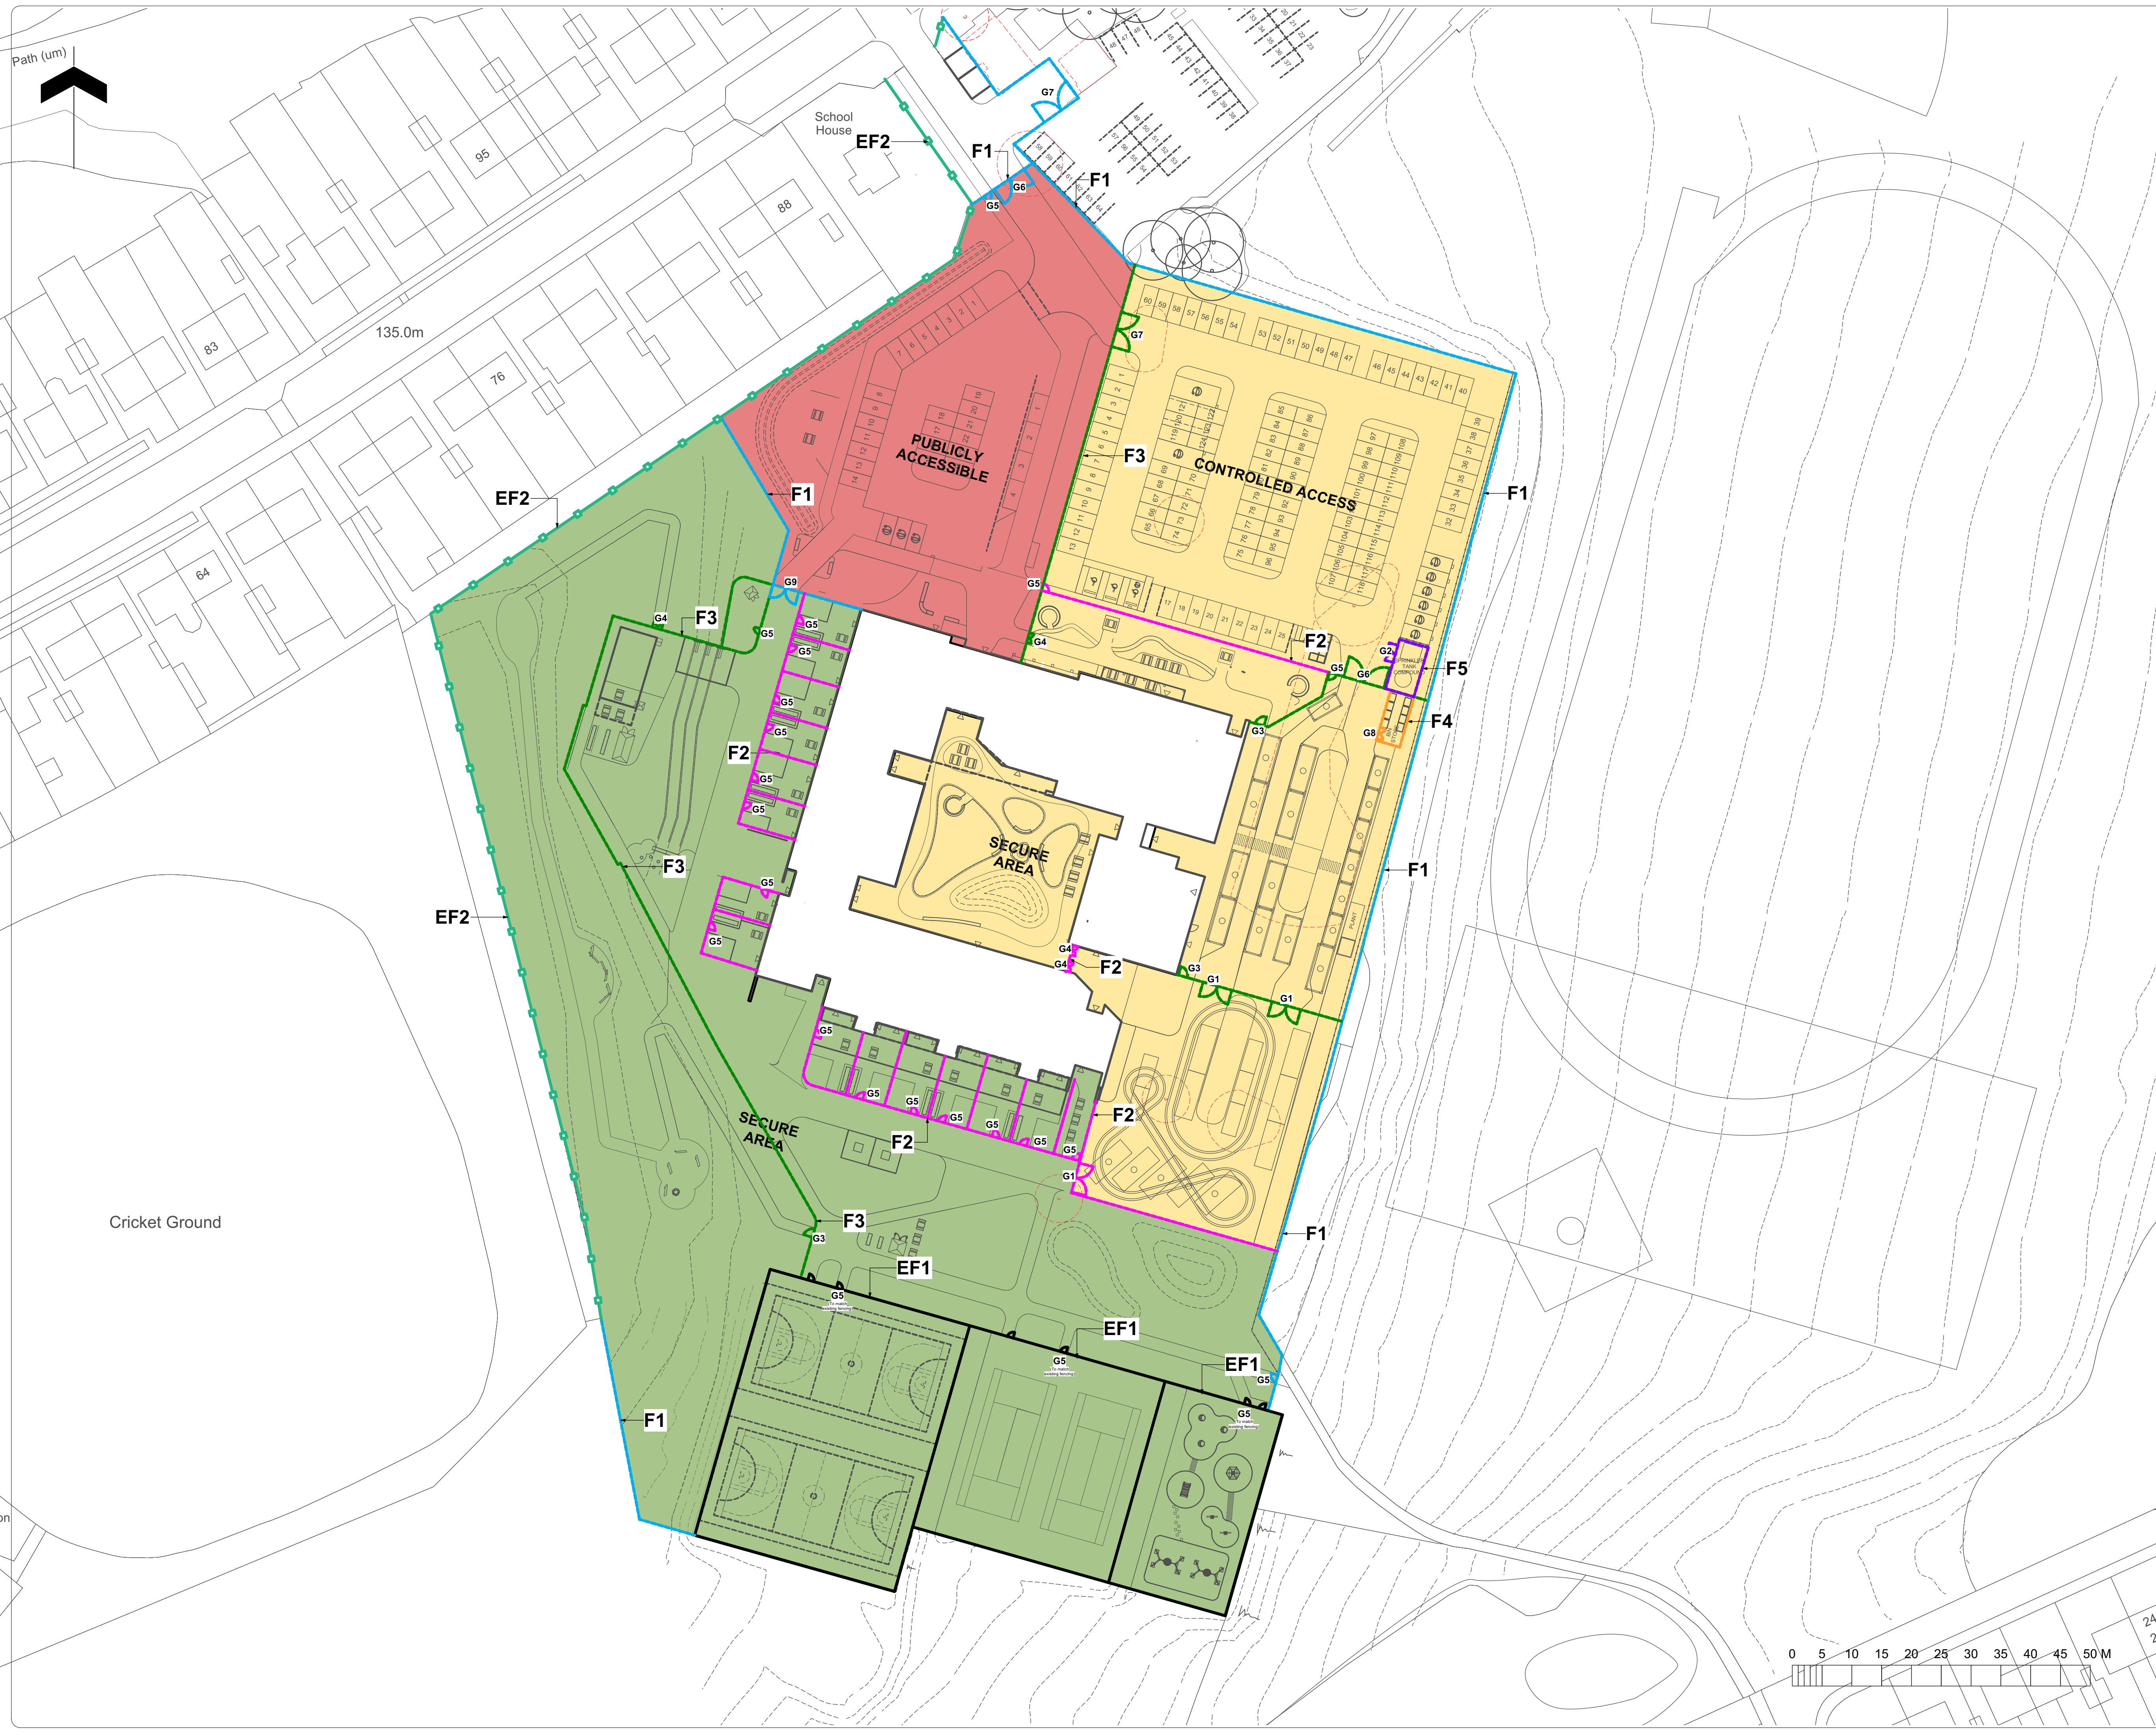

Note

1. Do not scale from this drawing
2. To be read in conjunction with Project Risk Register REF: XXX
3. To be read in conjunction with all other Landscape Architect's drawings

KEY

Fencing

- EF1 Existing Weldmesh Fence and Gates (single leaf) Retained 3m Height
- EF2 Existing Pallisade Fencing Retained 2.4m Height
- F1 Weldmesh Fencing Perimeter Security 2.4m Height
- F2 Weldmesh Fencing 1.2m Height
- F3 Weldmesh Fencing Security 1.8m Height
- F4 Timber Closeboard Fencing 2m Height
- F5 Timber Closeboard Fencing 3m Height

Gate Types

- G1 Double Leaf Gate 5m Width Manual Opening NBS: Q40 / XXX
- G2 Double Leaf Gate 3m Width Manual Opening NBS: Q40 / XXX
- G3 Single Leaf Gate 1.5m Width Manual Opening NBS: Q40 / XXX
- G4 Double Leaf Gate 1.6m Width Manual Opening NBS: Q40 / XXX
- G5 Single Leaf Gate 1.2m Width Manual Opening NBS: Q40 / XXX
- G6 Double Leaf Gate 7m Width Automated Opening NBS: Q40 / XXX
- G7 Double Leaf Gate 7m Width Manual Opening NBS: Q40 / XXX
- G8 Double Leaf Gate 2m Width Manual Opening NBS: Q40 / XXX
- G9 Double Leaf Gate 4.5m Width Manual Opening NBS: Q40 / XXX

Level of Security

- Secure Area
- Controlled Access
- Publicly Accessible Area

ID	RISK	MITIGATION	DATE MITIGATED
RESIDUAL PROJECT RISKS			

DATE	REV	DESCRIPTION OF REVISION	DRAWN BY	APPROVED BY
17/06/2024	P03	Issued for Planning.	MM	RS
18/04/2024	P02	Increased fence height surrounding sprinter as per email NF 17.06.2024	AT	RS

REVISIONS

STATUS

S2 - For Planning

ares

LANDSCAPE ARCHITECTS

Ares Landscape Architects LTD
Gatecrasher,
51 Eyre Lane
Sheffield
S1 4RB

t: 0114 276 2000
e: hello@aresdesign.co.uk
w: aresdesign.co.uk

CLIENT:

Kirklees Council

PROJECT TITLE:

Woodley School and College

DRAWING TITLE:

Fencing Arrangement & Secure Line

DRAWING SCALE:	DRAWN BY:	DRAWN DATE:
1:500	EM	07/12/2023
PAPER SIZE:	APPROVED BY:	ALA PROJECT CODE:
A1	RS	ALA 823

DRAWING NUMBER:	STATUS:	REVISION:
22315-ALA-00-XX-DR-L-0003	S2	P03