


1 East Courtyard Elevation  
1 : 100

- MATERIAL KEY:**
- 1 MULTI-RED COLOUR BRICKWORK STRECHER BOND
  - 2 MULTI-BUFF COLOUR BRICKWORK STRECHER BOND
  - 3 FEATURE WHITE/GREY COLOUR FACED BRICKWORK IN STRECHER BOND
  - 4 FEATURE GREEN COLOUR FACED BRICKWORK IN STRECHER BOND
  - 5 FEATURE MULTI-RED COLOUR BRICKWORK WITH PROTRUDING FACES IN STRECHER BOND
  - 6 FEATURE DOUBLE STACK SOLDIER COURSE (BRICK COLOURS TO MATCH SURROUNDING)
  - 7 POLYESTER POWDER COATED (PPC) ALUMINIUM WINDOW (FRAME COLOUR TBC)
  - 8 PPC ALUMINIUM LOUVRED PANEL (COLOUR TBC)
  - 9 PPC ALUMINIUM BLANKING PANEL (COLOUR TBC)
  - 10 PPC ALUMINIUM COPING (COLOUR TBC)
  - 11 PPC CURTAIN WALLING WITH EXTERNAL DOORS (COLOUR TBC)
  - 12 PPC RAINWATER HOPPER & DOWNPIPES (COLOUR TBC)
  - 13 FEATURE RENDER PANEL (COLOUR TBC)
  - 14 FEATURE ACOUSTIC PLANT ENCLOSURE (COLOUR TBC)
  - 15 FEATURE RENDER FACED EXTERNAL CEILING DOWNSTAND - COLOUR WHITE
  - 16 GRP EXTERNAL MAINTENANCE ONLY STAIRCASE WITH HANDRAILS
  - 17 PPC MILD STEEL FRAMED CANOPY (COLOUR TBC) WITH CLEAR PETG ROOF CLADDING
  - 18 FAIRFACED PRECAST CONCRETE GLAD SYSTEM CANOPY (COLOUR TBC)
  - 19 STAINLESS STEEL SIGNAGE (TEXT AND LOGOS TBC)
  - 20 PPC MILD STEEL FLAT PLATE GATE (COLOUR TBC)
  - 21 PAINTED CIRCULAR COLUMNS (COLOUR TBC)

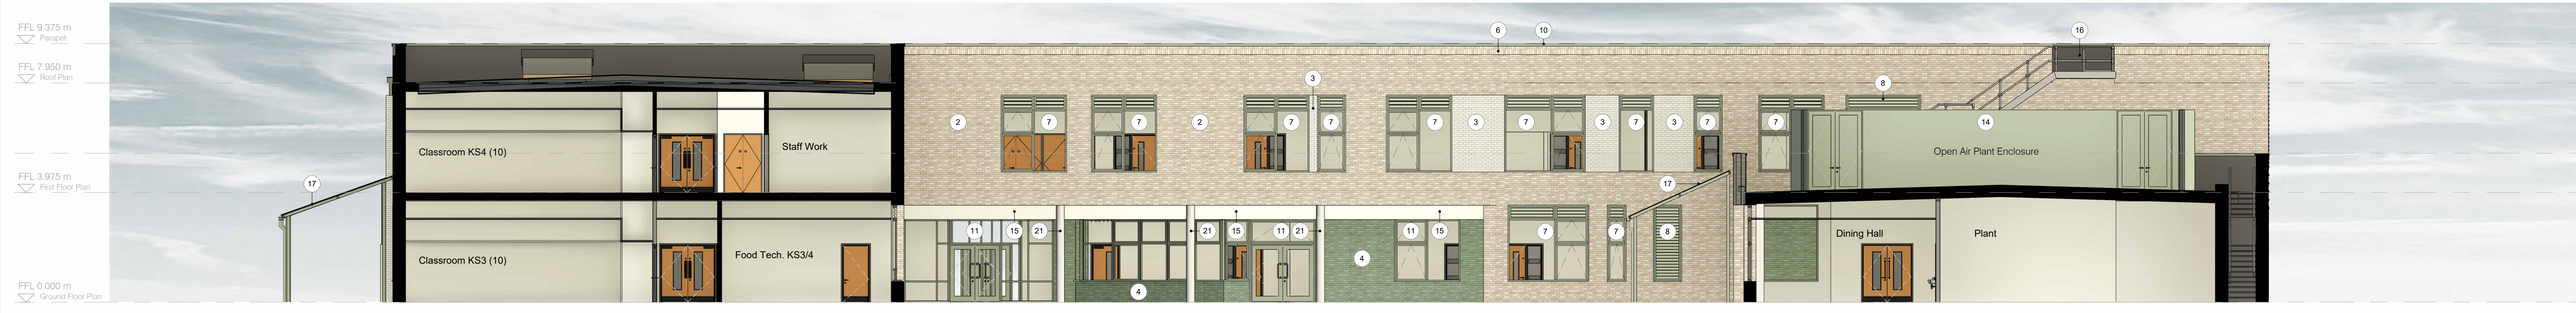

2 South Courtyard Elevation  
1 : 100



3 West Courtyard Elevation  
1 : 100



4 North Courtyard Elevation  
1 : 100

P05	ADJUSTMENTS FURTHER TO PRE-PLANNING ISSUE REVIEW	12.07.24	KC
P04	TA REVIEW PRIOR TO PLANNING ISSUE	18.06.2024	NP
P03	PLANNING PRE-APP ISSUE	15.03.24	NP
P02	CEM 7 UPDATES - LFT RELOCATION	10.02.24	NP
P01	CEM 6 UPDATES	01.02.24	NP
No.	Revision	Date	Init

NEW WOODLEY SEND  
GA ELEVATIONS - COURTYARD  
Client: KIRKLEES COUNCIL

**FRANK SHAW ASSOCIATES LIMITED ARCHITECTS**

Penmore House, Hasland, Chesterfield, Derbyshire, S41 0SU  
Tel: 01246 233225 www.frankshawassociates.co.uk

1 : 100@AO MF/NP  
22315 06/12/23  
WSC-FSA-XX-XX-DR-A-2011 P05