

Note
1. Do not scale from this drawing
2. To be read in conjunction with Project Risk Register REF: XXX
3. To be read in conjunction with all other Landscape Architect's drawings

KEY

- Site**
- Planning Application Boundary
 - S6 Active Electrical Car Charging
To M&E Engineers Specification
9 no. standard spaces and 2 no. minibus bays.

ID	RISK	MITIGATION	DATE MITIGATED
RESIDUAL PROJECT RISKS			

DATE	REV	DESCRIPTION OF REVISION	DRAWN BY	APPROVED BY
17/06/2024	P01	Issued for Planning	MM	RS
REVISIONS				

STATUS
S2 - For Planning

ares
LANDSCAPE ARCHITECTS

Ares Landscape Architects LTD
Gatecrasher,
51 Eyre Lane
Sheffield
S1 4RB
t: 0114 276 2000
e: hello@aresdesign.co.uk
w: aresdesign.co.uk


CLIENT:
Kirklees Council

PROJECT TITLE:
Woodley School and College

DRAWING TITLE:
EVCP Provision Plan

DRAWING SCALE: 1:500
PAPER SIZE: A1
DRAWN BY: AT
APPROVED BY: RS
DRAWN DATE: 19/01/2023
ALA PROJECT CODE: ALA 823

DRAWING NUMBER: 22315-ALA-00-XX-DR-L-0033
STATUS: S2
REVISION: P01

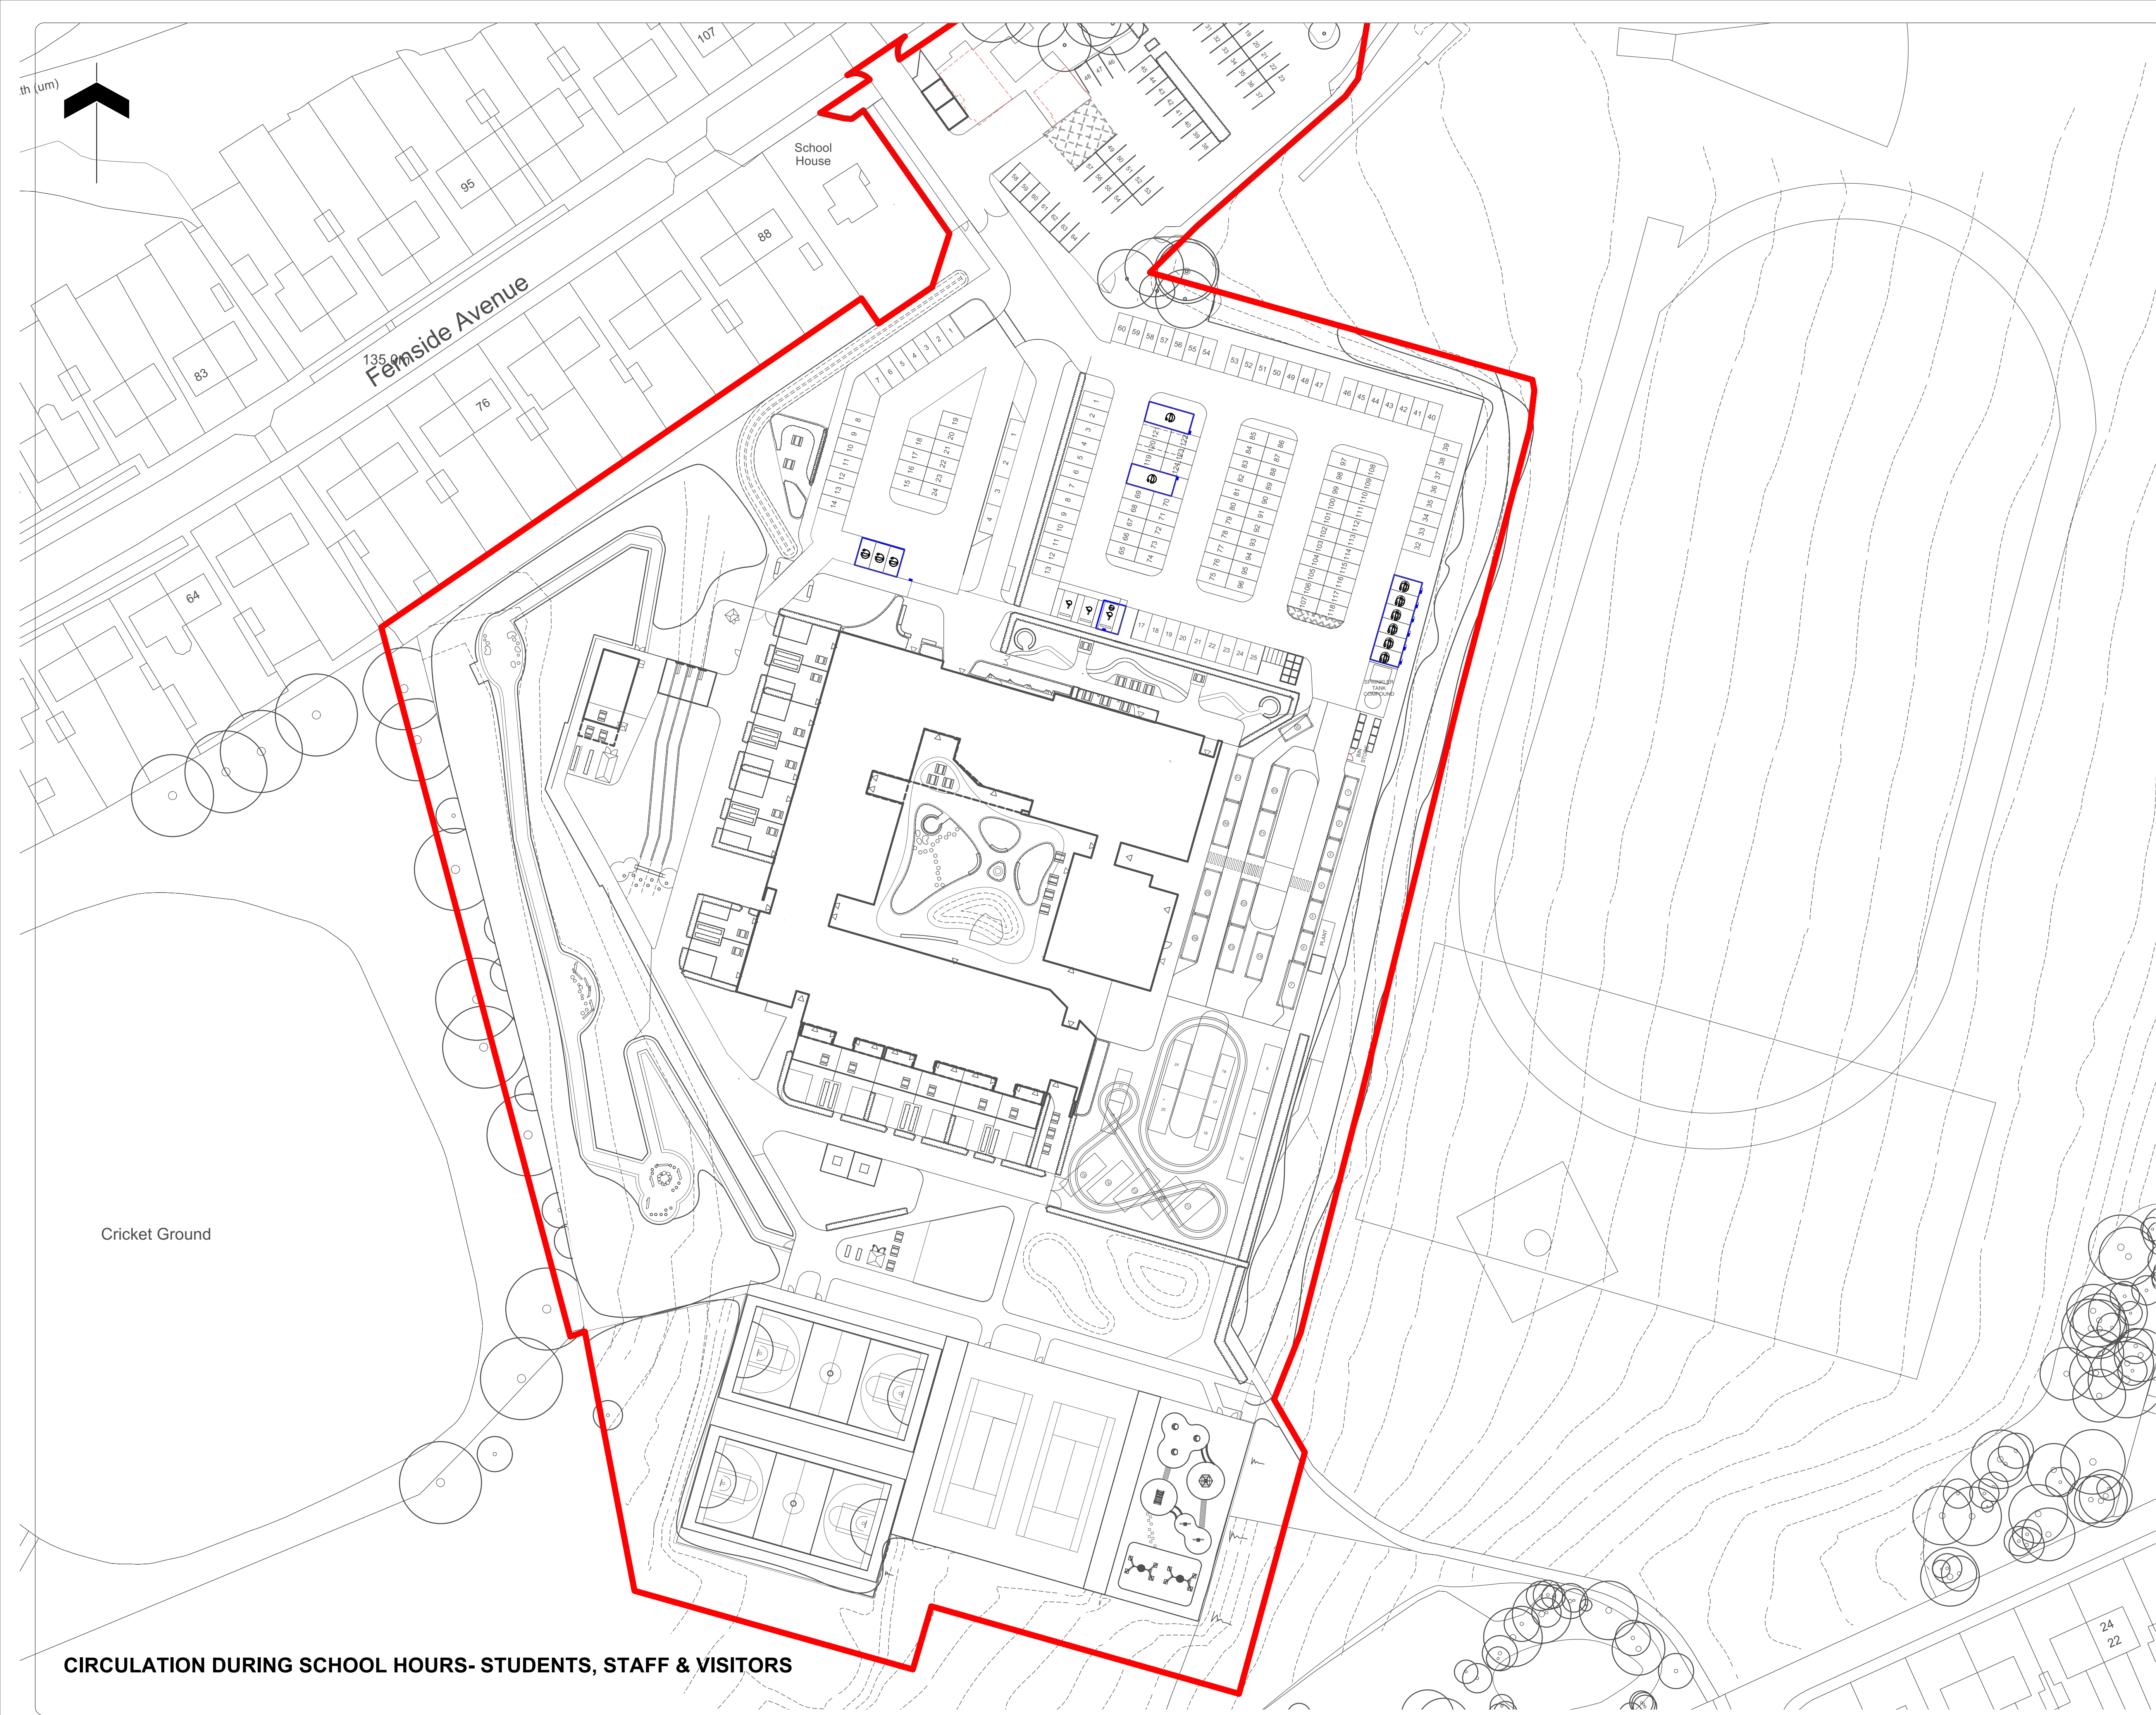

CIRCULATION DURING SCHOOL HOURS- STUDENTS, STAFF & VISITORS