


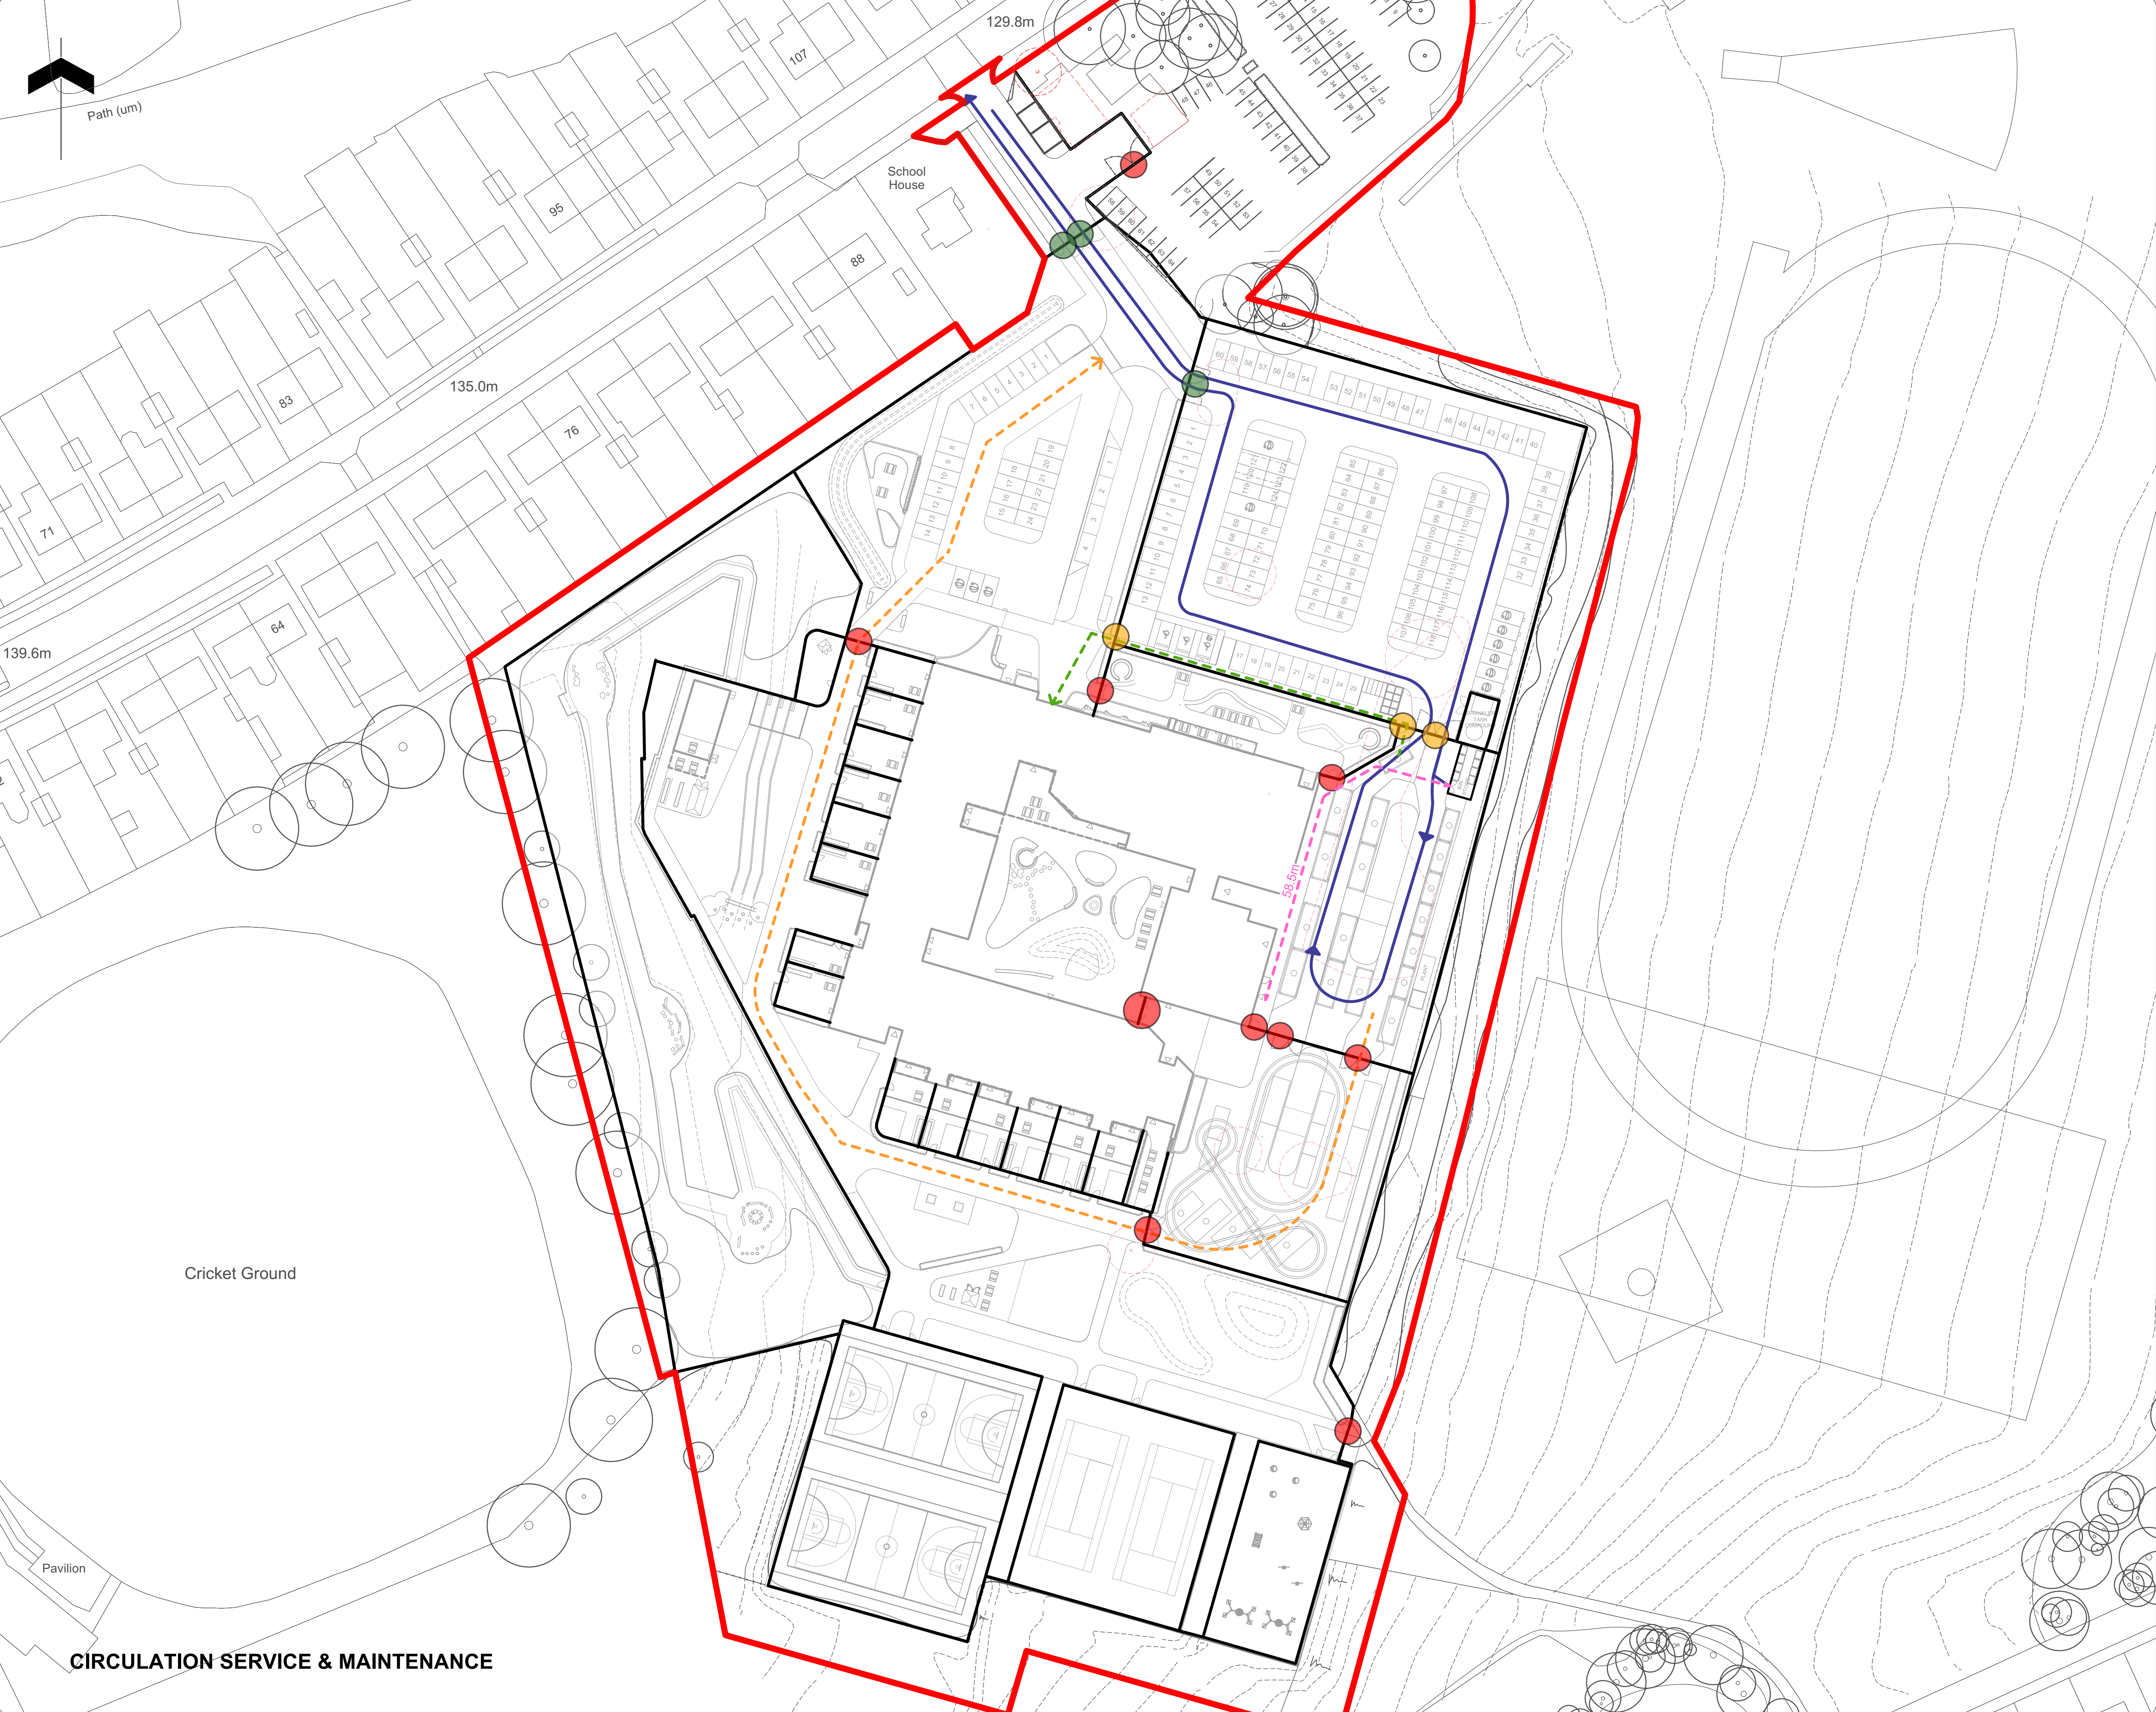

Note

1. Do not scale from this drawing
2. To be read in conjunction with Project Risk Register REF: XXX
3. To be read in conjunction with all other Landscape Architect's drawings

KEY

Site

- Planning Application Boundary
- Fencing

Pedestrian Movement

- Kitchen Staff route to Bin Store
- Pedestrian Route to Main Reception via Staff Car Park
- Fire Tender Route around Building

Vehicular Movement

- Service & Refuse Vehicle Circulation Routes

Gate Management

- Gate Location - OPEN
- Gate Location - MANAGED
- Gate Location - LOCKED

ID	RISK	MITIGATION	DATE MITIGATED
RESIDUAL PROJECT RISKS			

DATE	REV	DESCRIPTION OF REVISION	DRAWN BY	APPROVED BY
17/06/2024	P02	Issued for Planning	MM	RS

REVISIONS

STATUS

S2 - For Planning

ares

LANDSCAPE ARCHITECTS

Ares Landscape Architects LTD
Gatecrasher,
51 Eyre Lane
Sheffield
S1 4RB

t: 0114 276 2000
e: hello@aresdesign.co.uk
w: aresdesign.co.uk

CLIENT:

Kirklees Council

PROJECT TITLE :


Woodley School and College

DRAWING TITLE:

Access and Circulation 1 of 3 - Service & Maintenance

DRAWING SCALE:	DRAWN BY:	DRAWN DATE:
1:500	AT	19/01/2023
PAPER SIZE:	APPROVED BY:	ALA PROJECT CODE:
A1	RS	ALA 823

DRAWING NUMBER :	STATUS :	REVISION :
22315-ALA-00-XX-DR-L-0010	S2	P02

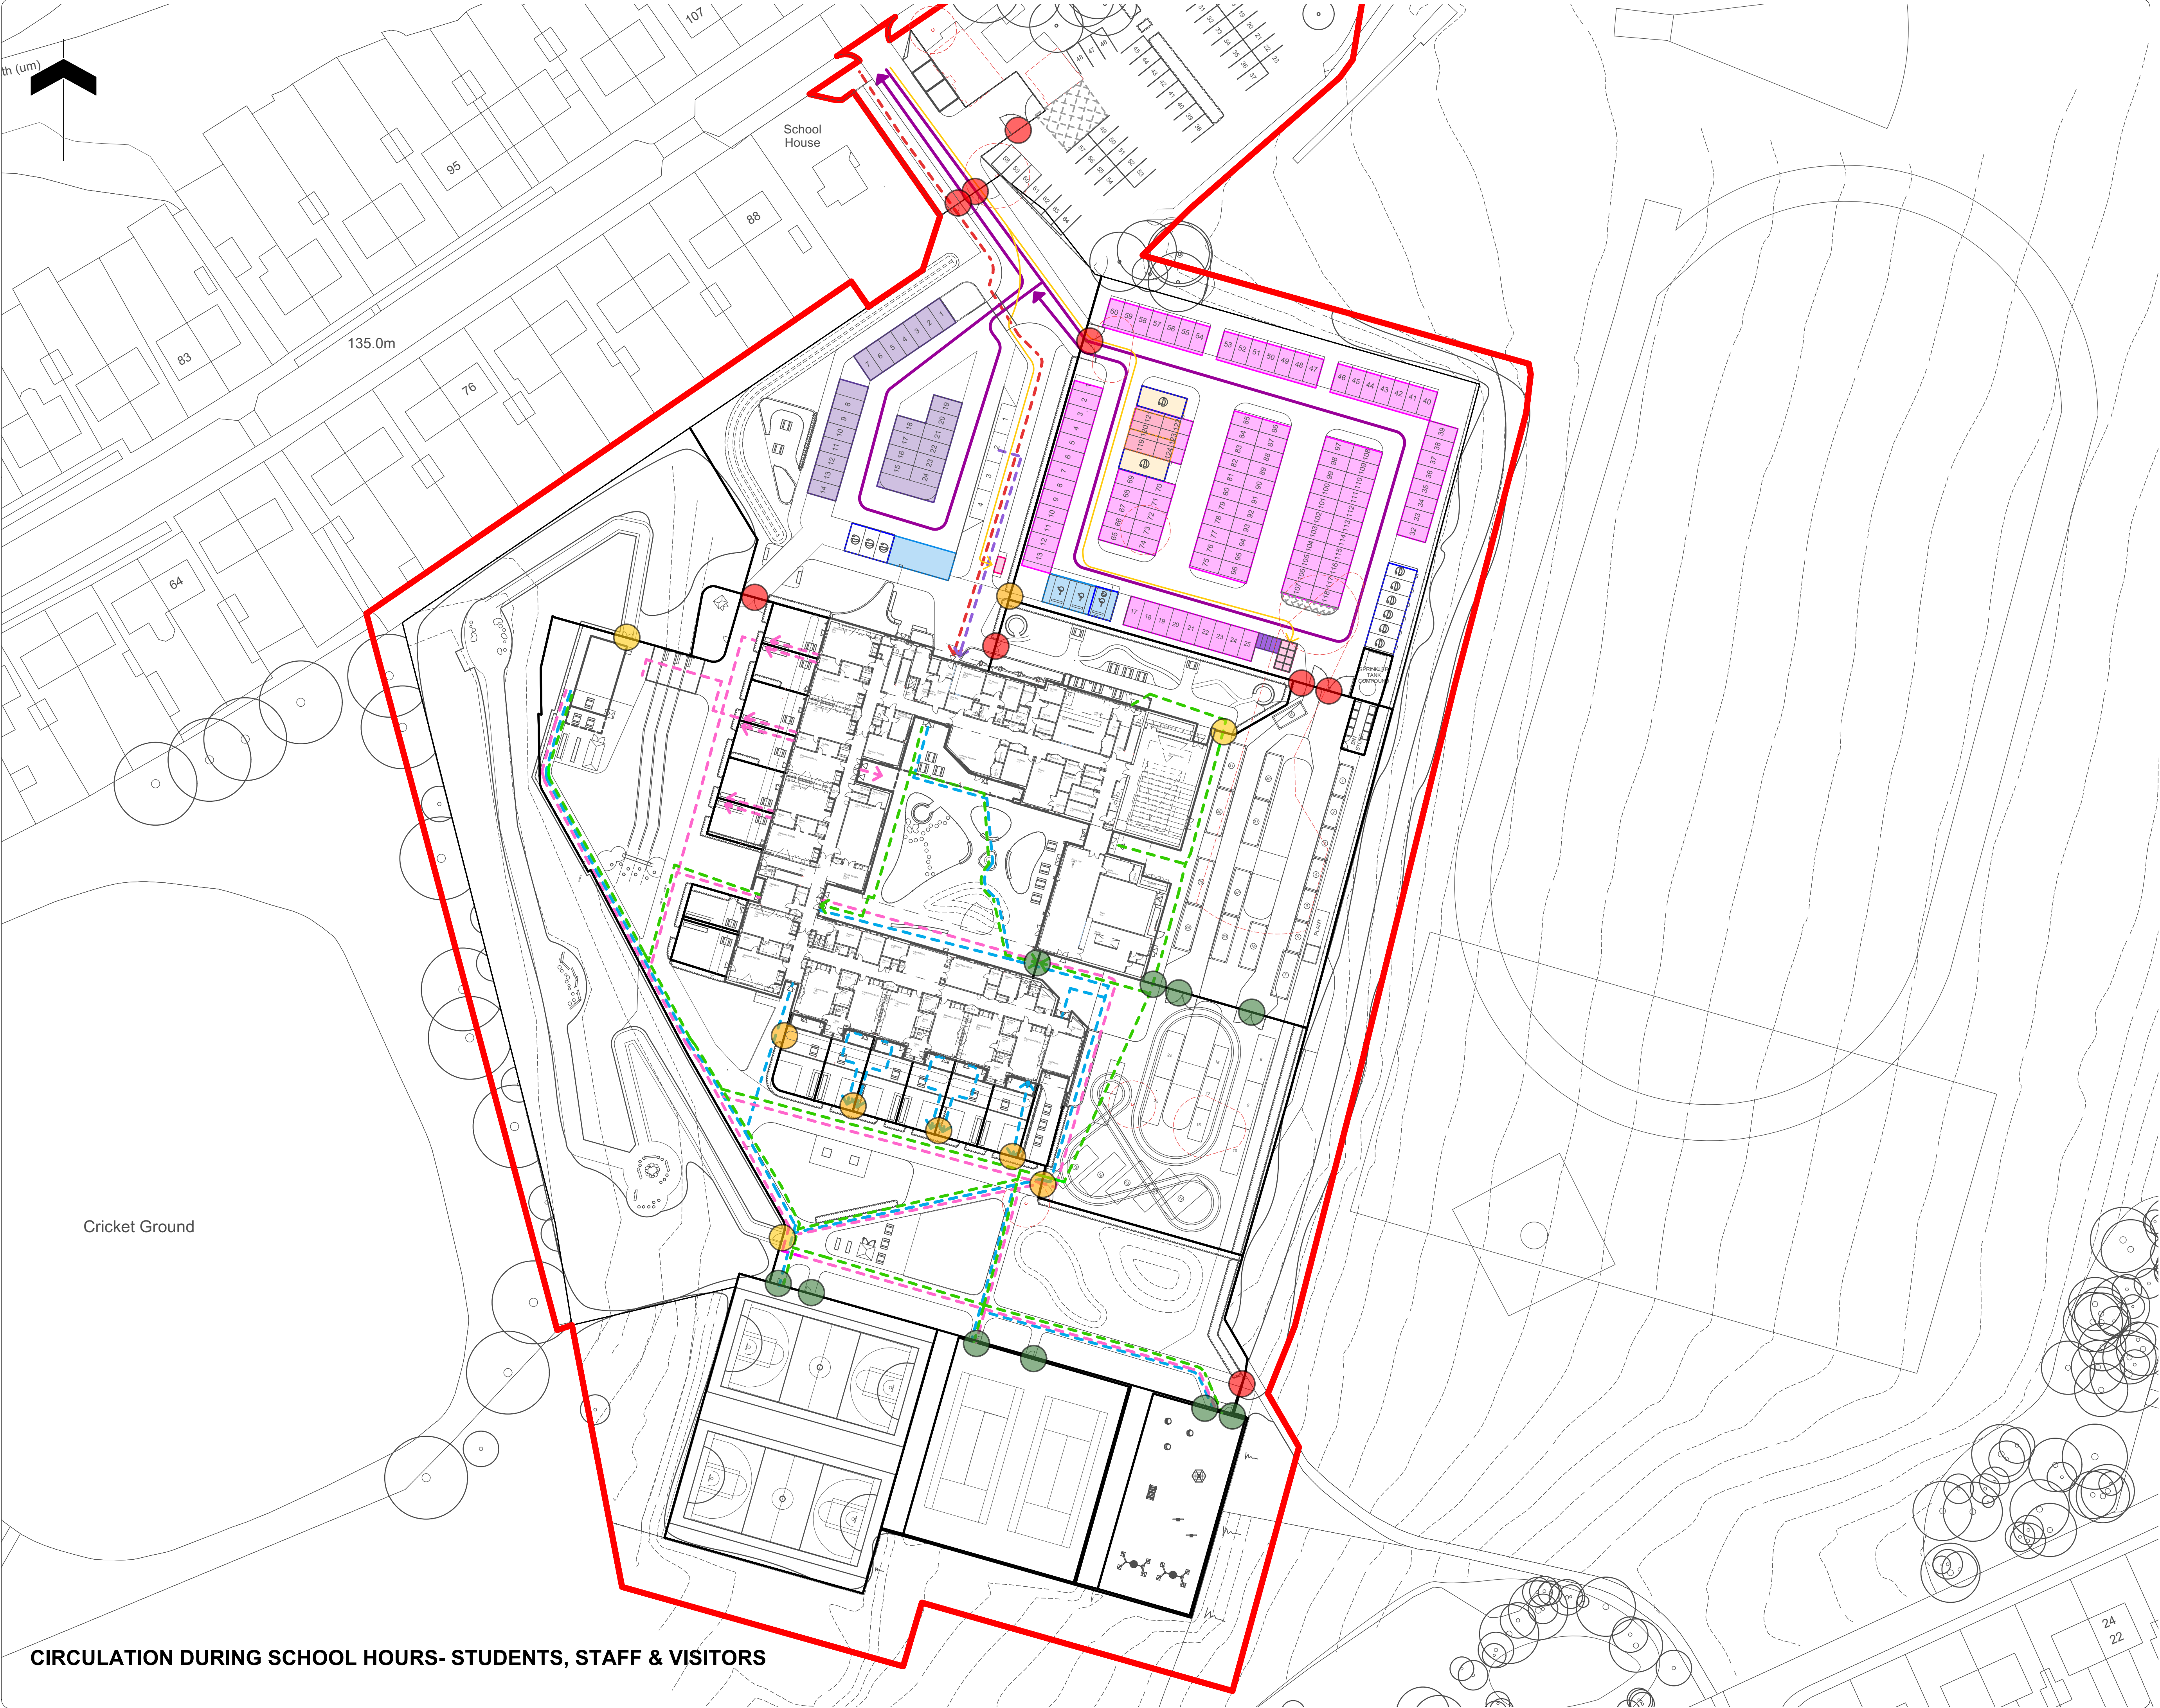

CIRCULATION DURING SCHOOL HOURS- STUDENTS, STAFF & VISITORS

Note

1. Do not scale from this drawing
2. To be read in conjunction with Project Risk Register REF: XXX
3. To be read in conjunction with all other Landscape Architect's drawings

KEY

Site

— Planning Application Boundary

Pedestrian Movement

— KS1 & 2 Circulation Routes
— KS3 & 4 Circulation Routes
— Post 16 Circulation routes
— Pedestrian Delivery Routes to Stores
— Visitor Access Routes

Vehicular Movement

— Vehicular Circulation Routes

Gate Management

● Gate Location - OPEN
● Gate Location - MANAGED
● Gate Location - LOCKED

Parking Provision

● Staff Parking Bays
111 no. spaces

● Visitor Parking Bays
24 no. standard spaces

● Accessible Parking Bays
6 no. spaces including 1 no. space with EV Access

● Minibus Parking Bays
2 no. spaces allocated within staff parking provision, +2 available after school hours.

● Electric Vehicle Charging Bays
9 no. standard spaces and 2 no. minibus bays.

● Cycle Parking
Up to 10 no. stands

● Motor Cycle Parking
5no. stands

Parking Provision

● Drop-off - Car Bays

● Drop-off - Minibus Bays

ID	RISK	MITIGATION	DATE MITIGATED
RESIDUAL PROJECT RISKS			

DATE	REV	DESCRIPTION OF REVISION	DRAWN BY	APPROVED BY
17/06/2024	P02	Issued for Planning	MM	RS

REVISIONS

STATUS
S2 - For Planning

ares
LANDSCAPE ARCHITECTS

Ares Landscape Architects LTD
Gatecrasher,
51 Eyre Lane
Sheffield
S1 4RB
t: 0114 276 2000
e: hello@aresdesign.co.uk
w: aresdesign.co.uk


CLIENT:
Kirklees Council

PROJECT TITLE:
Woodley School and College


DRAWING TITLE:
Access and Circulation 2 of 3 - During the School Day

DRAWING SCALE: 1:500 PAPER SIZE: A1	DRAWN BY: AT APPROVED BY: RS	DRAWN DATE: 19/01/2023 ALA PROJECT CODE: ALA B23
--	---------------------------------------	---

DRAWING NUMBER: 22315-ALA-00-XX-DR-L-0012	STATUS: S2	REVISION: P02
---	----------------------	-------------------------

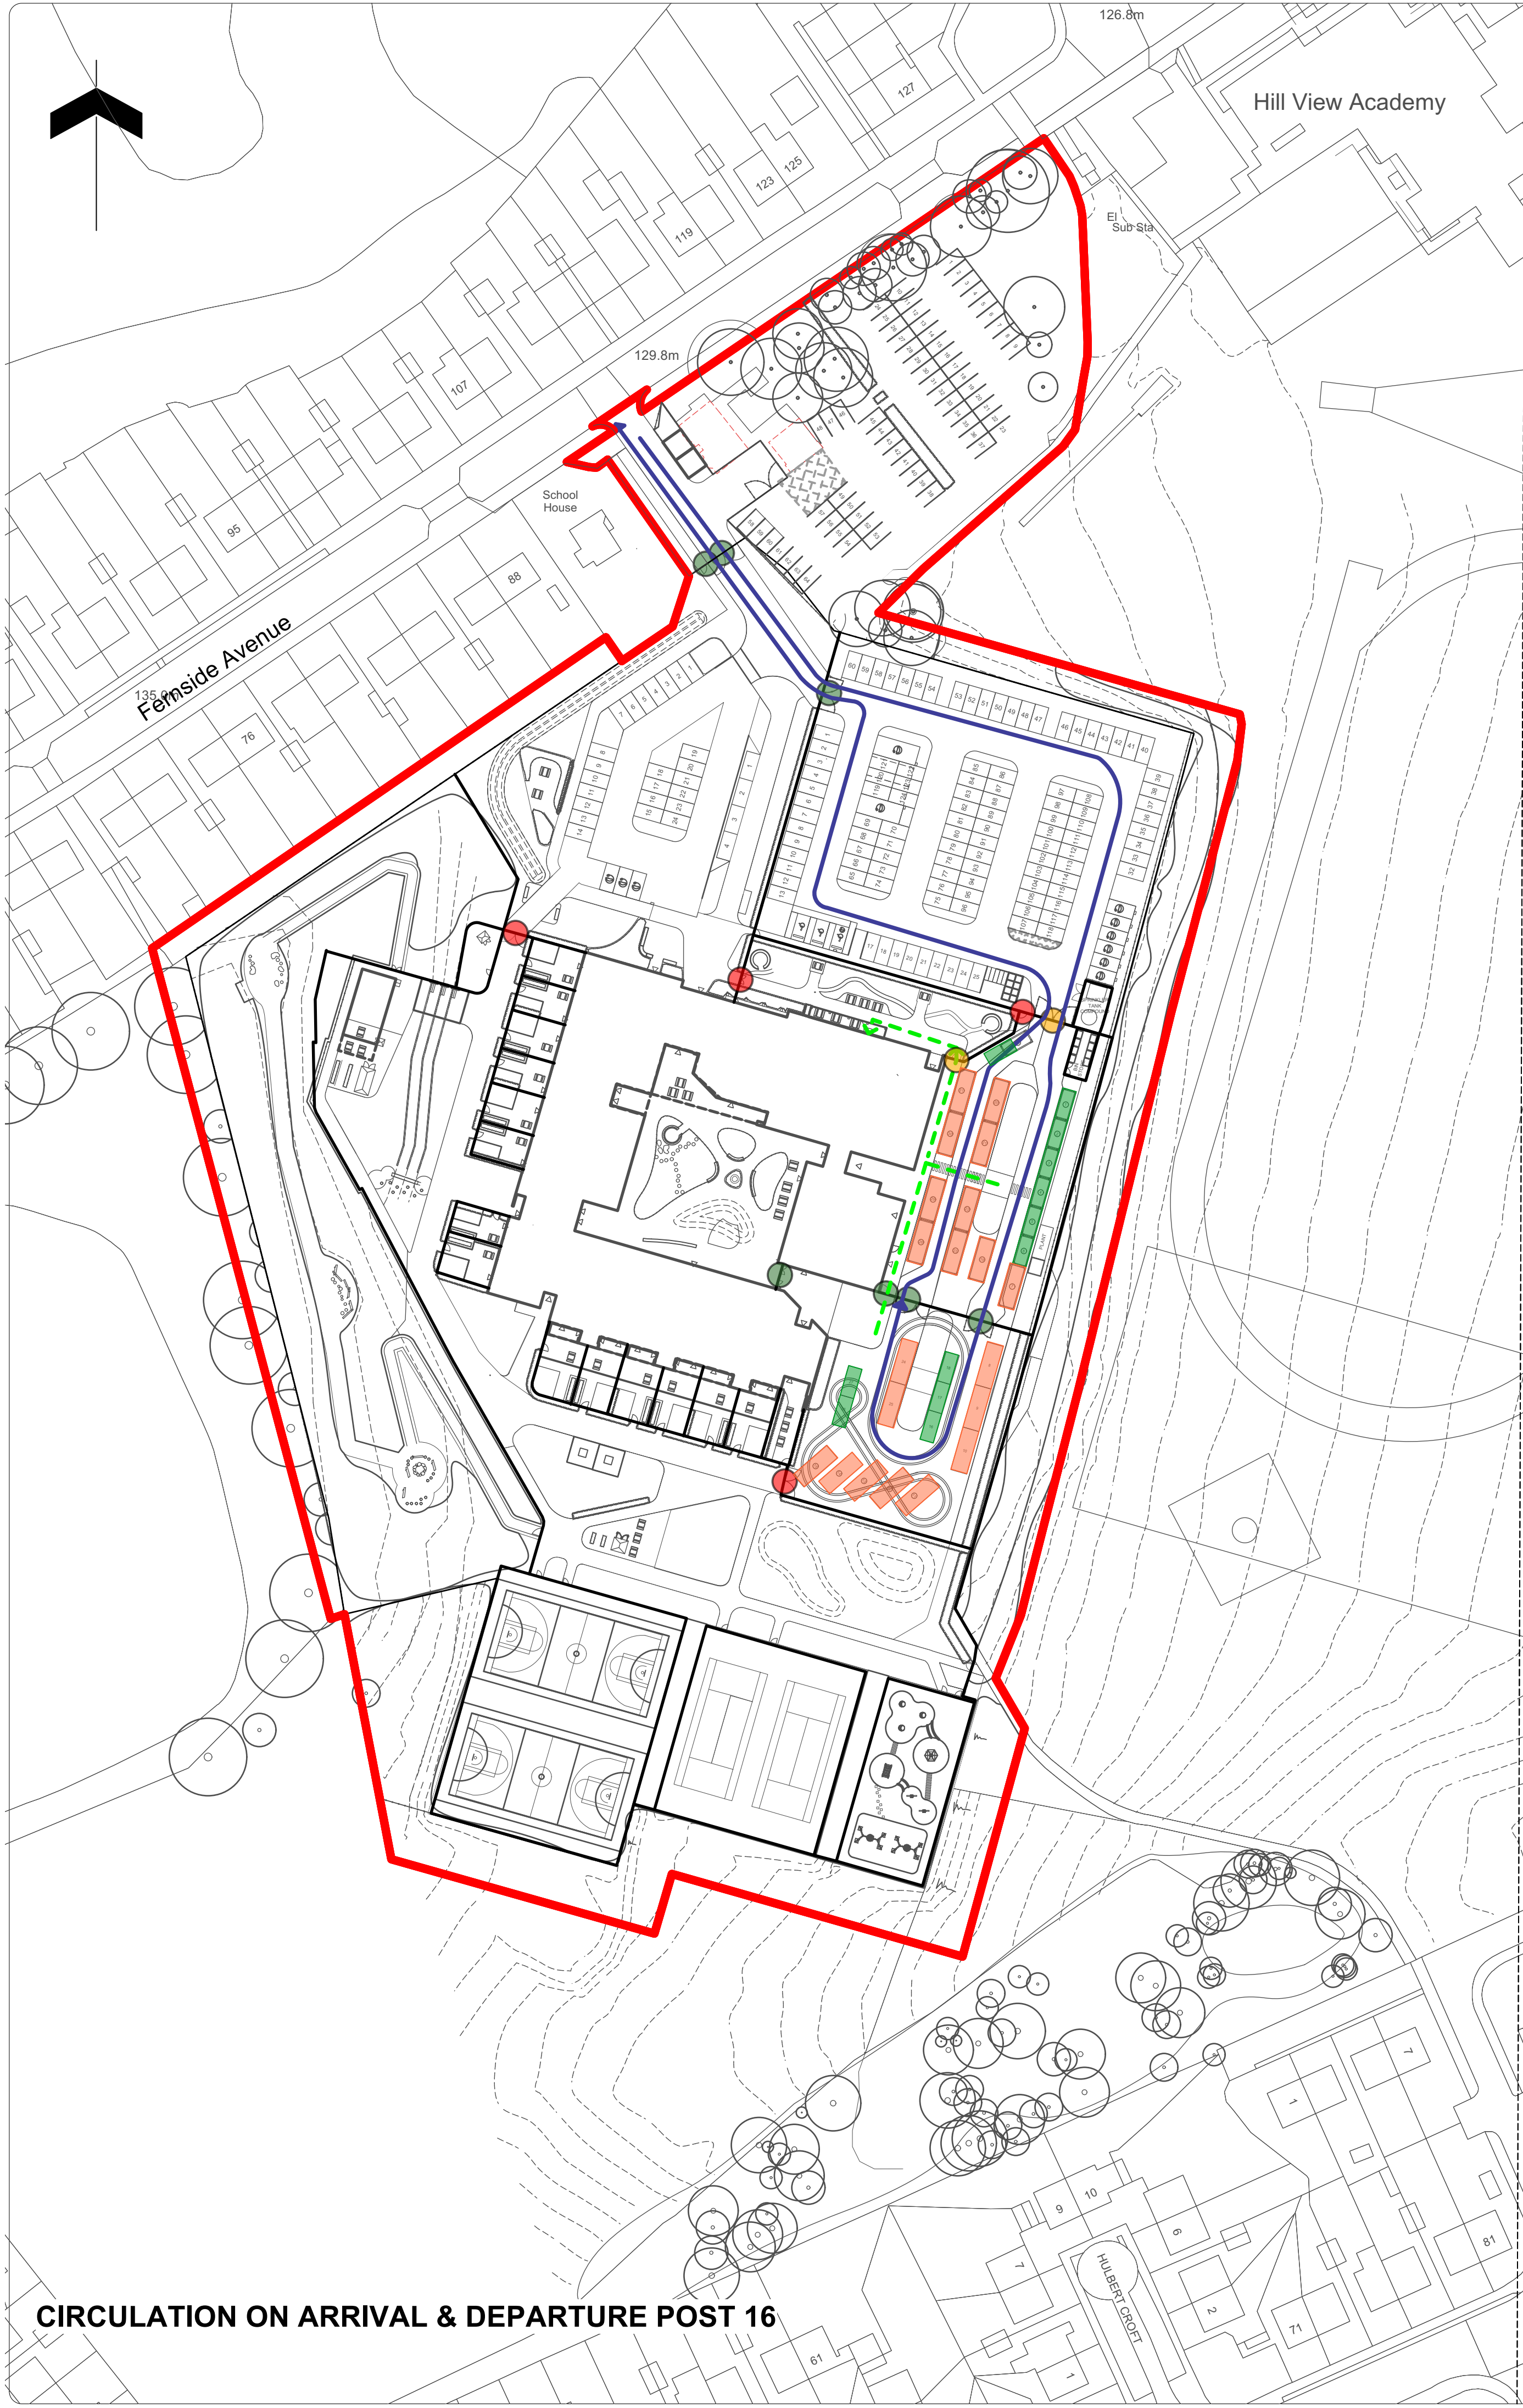

CIRCULATION ON ARRIVAL & DEPARTURE POST 16

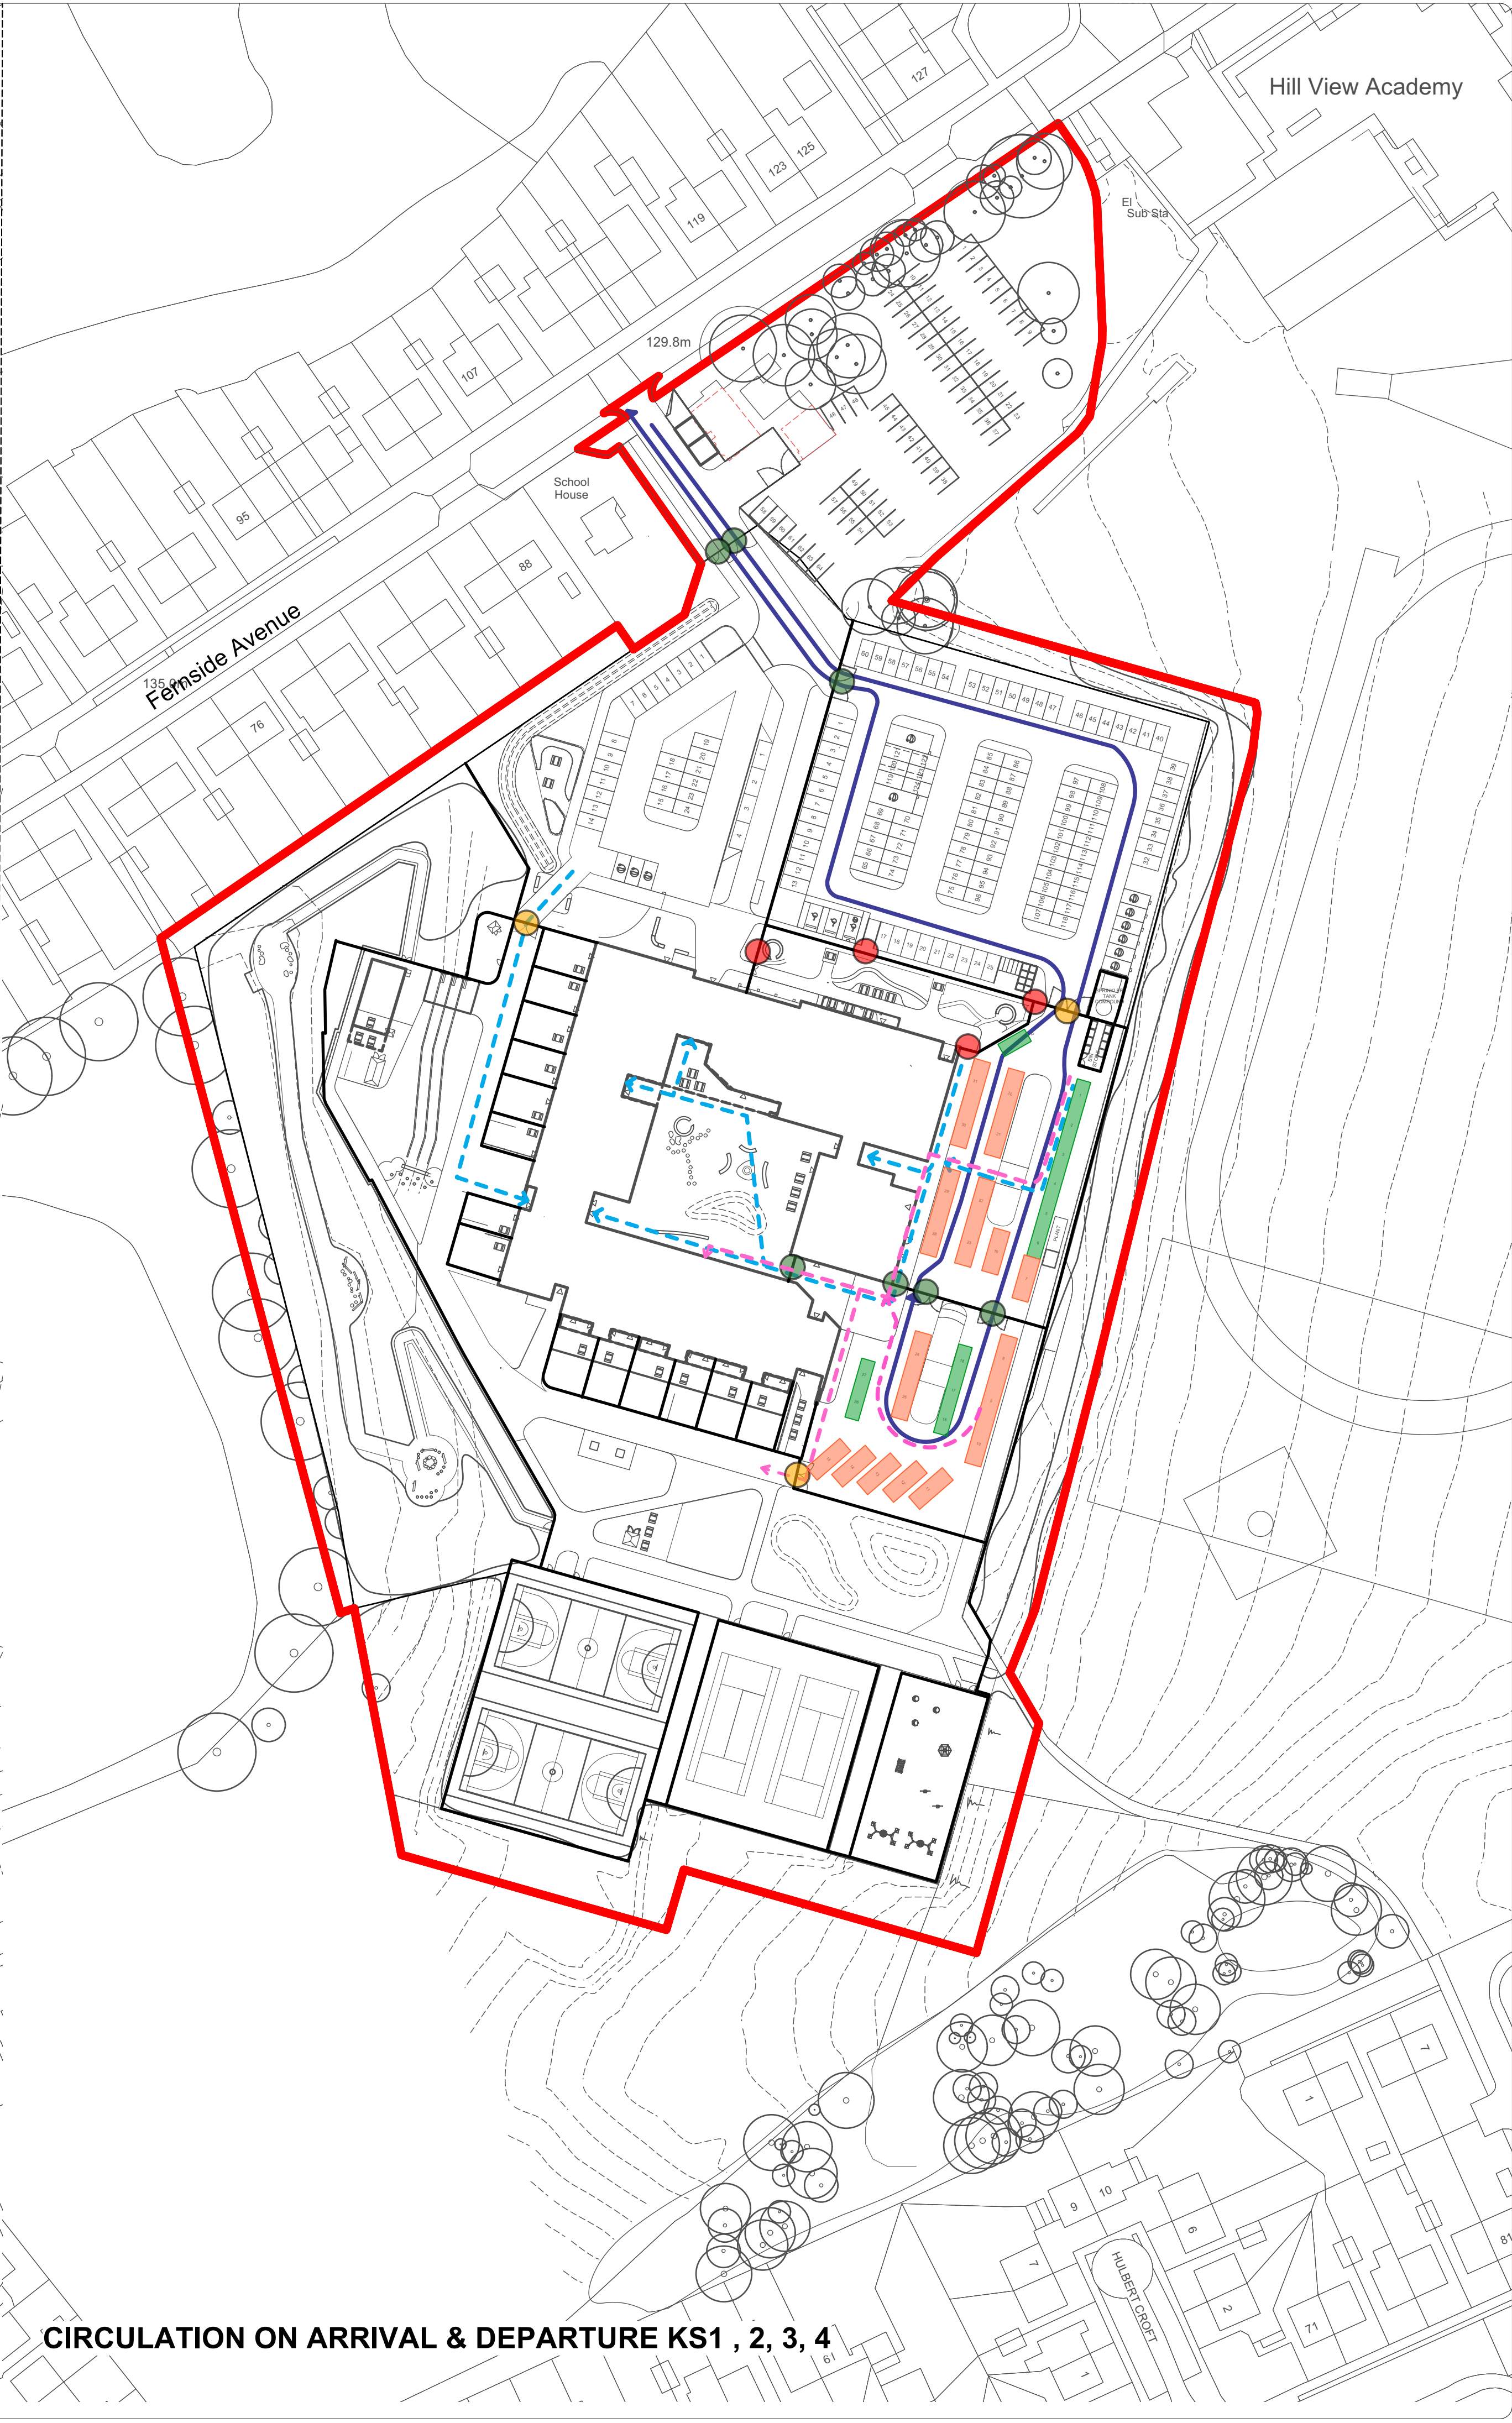

CIRCULATION ON ARRIVAL & DEPARTURE KS1 , 2, 3, 4

Note

1. Do not scale from this drawing
2. To be read in conjunction with Project Risk Register REF: XXX
3. To be read in conjunction with all other Landscape Architect's drawings

KEY

Site

Planning Application Boundary

Pedestrian Movement

KS1 & 2 Circulation Routes
KS3 & 4 Circulation Routes
Post 16 Circulation routes

Vehicular Movement

Vehicular Circulation Routes
Drop-off Vehicular Circulation Routes
Vehicular Service and Delivery Access Routes

Gate Management

Gate Location - OPEN
Gate Location - MANAGED
Gate Location - LOCKED

Parking Provision

Drop-off - Car Bays
Drop-off - Minibus Bays

ID	RISK	MITIGATION	DATE MITIGATED
RESIDUAL PROJECT RISKS			

DATE	REV	DESCRIPTION OF REVISION	DRAWN BY	APPROVED BY
17/06/2024	P03	Issued for Planning	MM	RS
18/04/2024	P02	Updated as per email NP (17.04.2024)	AT	RS
REVISIONS				

STATUS

S2 - For Planning

ares
LANDSCAPE ARCHITECTS

Ares Landscape Architects LTD
Gatecrasher,
51 Eyre Lane
Sheffield
S1 4RB
t: 0114 276 2000
e: hello@aresdesign.co.uk
w: aresdesign.co.uk

CLIENT:
Kirklees Council

PROJECT TITLE:
Woodley School and College

DRAWING TITLE:
Access and Circulation 3 of 3 Arrival and Departure Students

DRAWING SCALE: 1:500
PAPER SIZE: A1

DRAWN BY: AT
APPROVED BY: RS

DRAWN DATE: 19/01/2023
ALA PROJECT CODE: ALA B23

DRAWING NUMBER: 22315-ALA-00-XX-DR-L-0021

STATUS: S2

REVISION: P03