


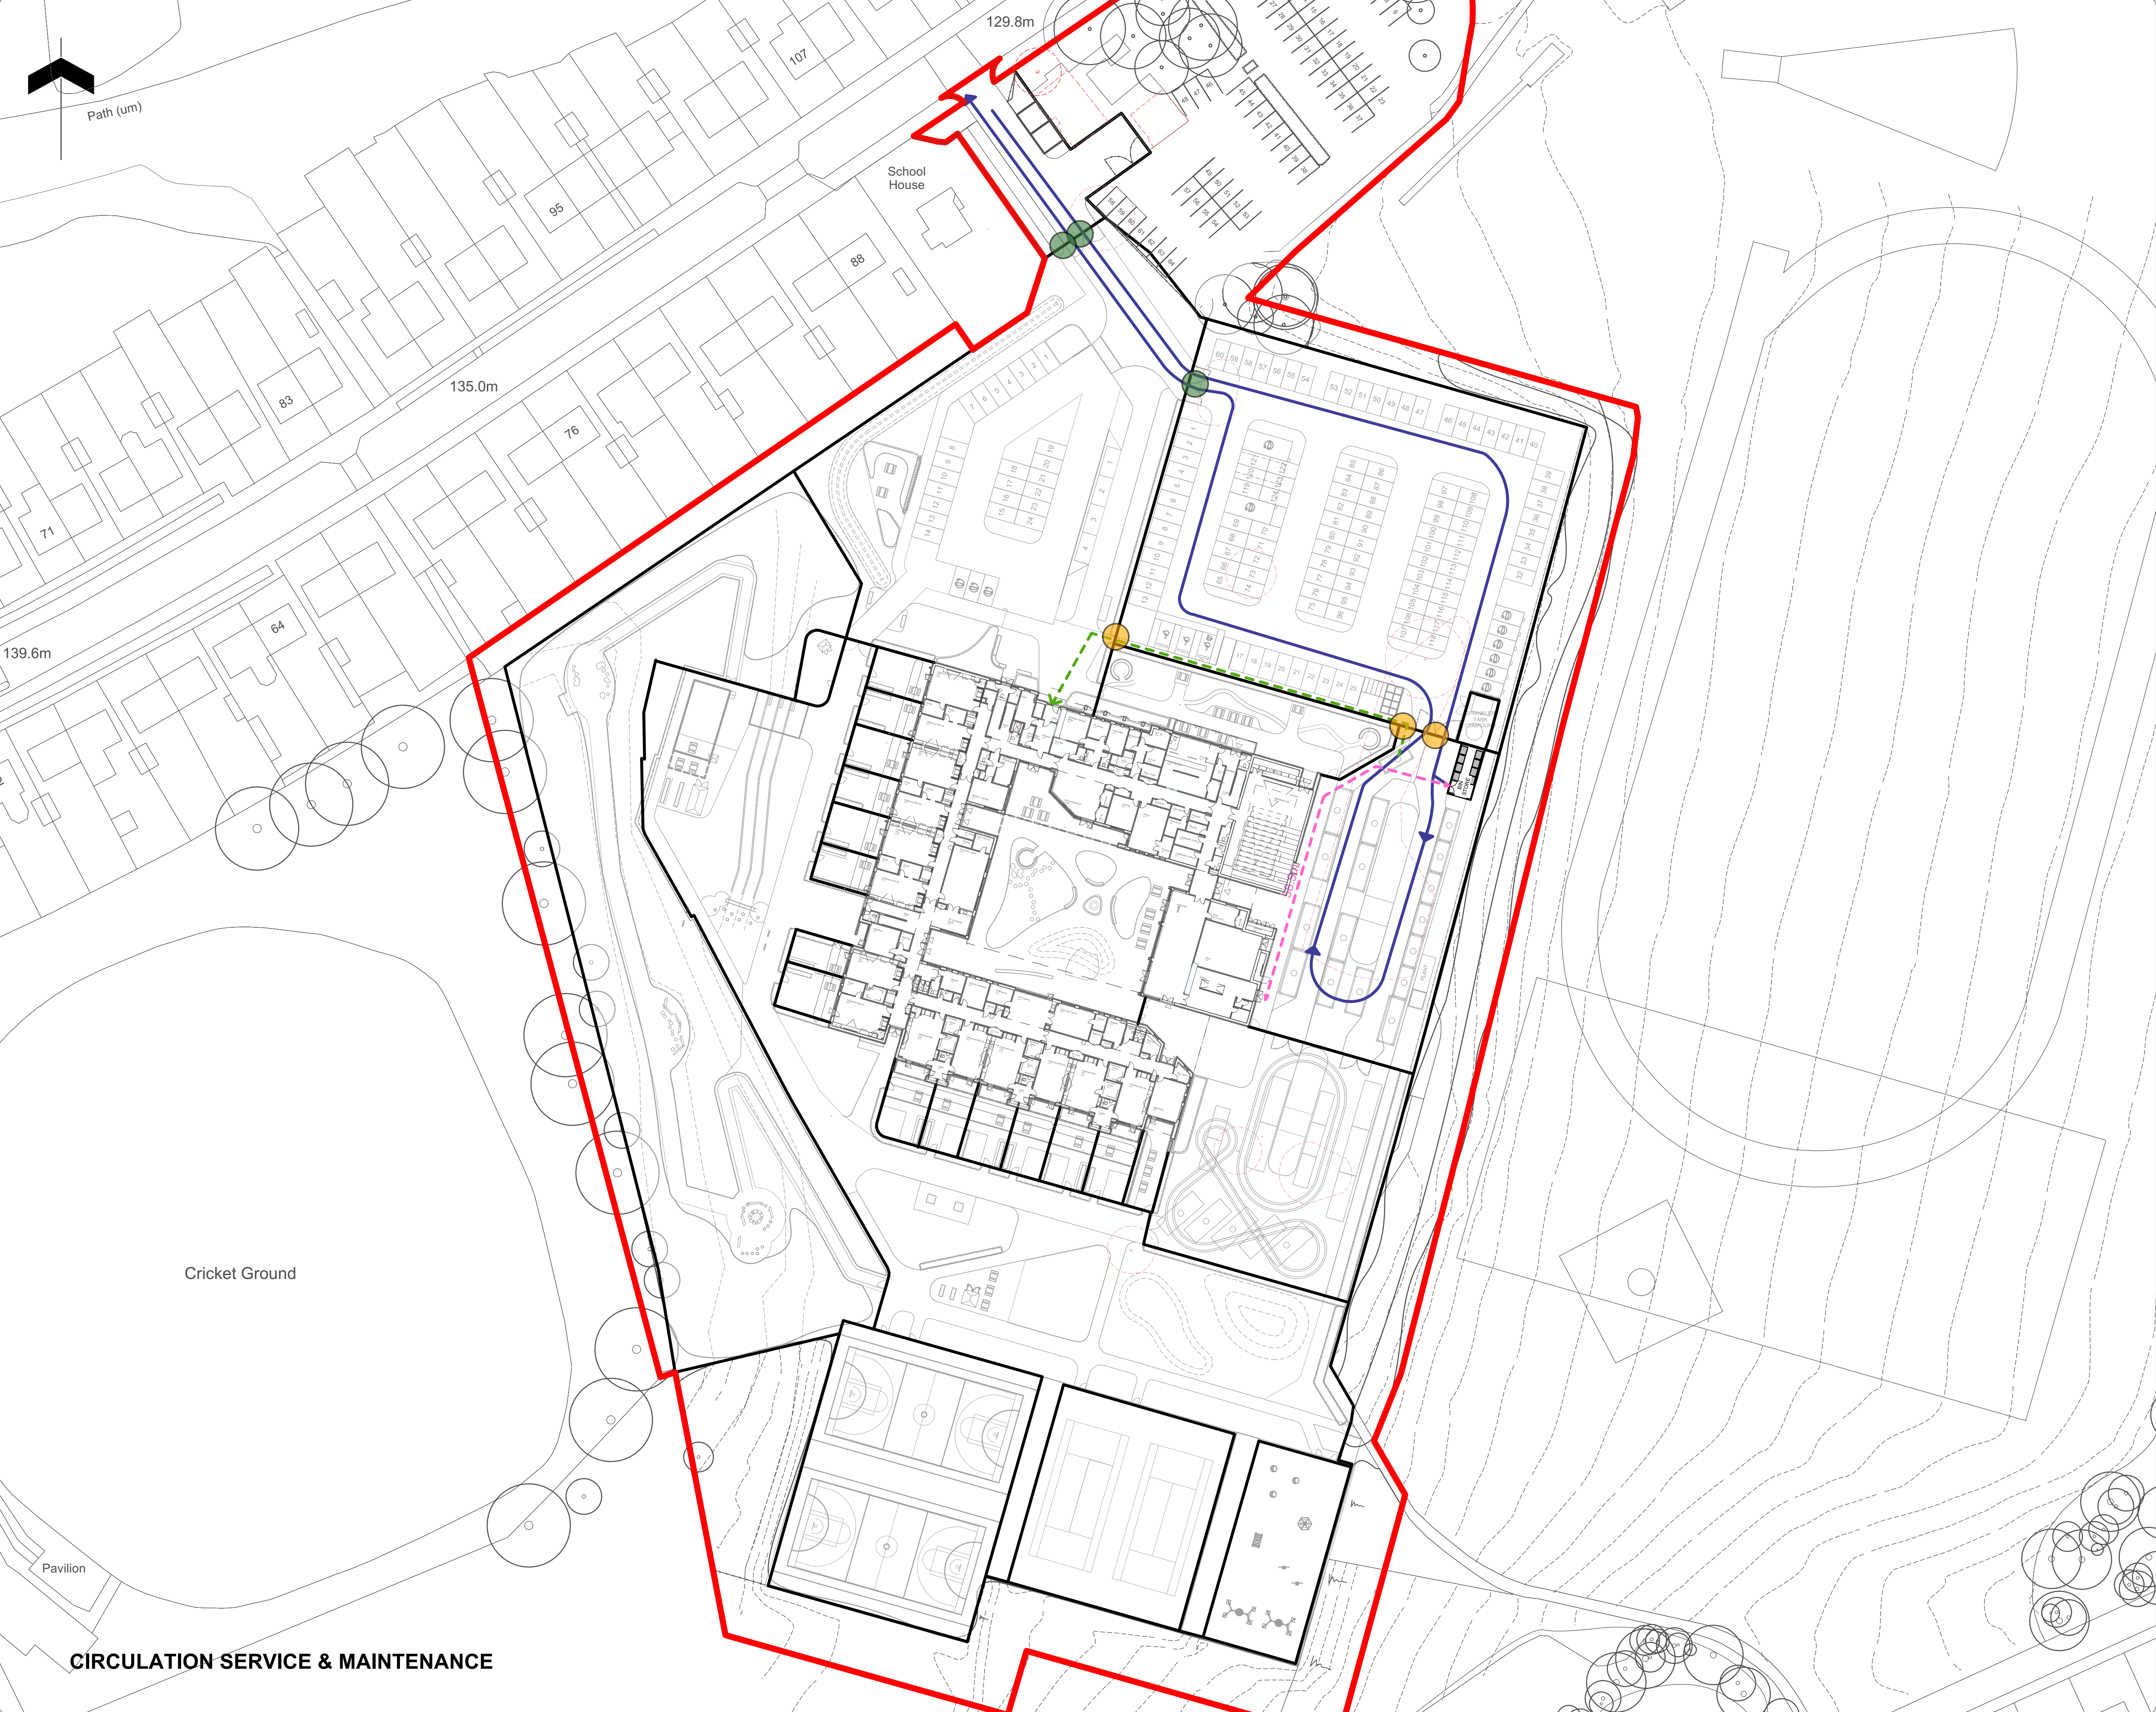

Note

1. Do not scale from this drawing
2. To be read in conjunction with Project Risk Register REF: XXX
3. To be read in conjunction with all other Landscape Architect's drawings

KEY

Site

- Planning Application Boundary
- Fencing

Pedestrian Movement

- Kitchen Staff route to Bin Store
- Pedestrian Route to Main Reception via Staff Car Park

Vehicular Movement

- Service & Refuse Vehicle Circulation Routes

Gate Management

- Gate Location - OPEN
- Gate Location - MANAGED
- Gate Location - LOCKED

S7 Bin Store Location

ID	RISK	MITIGATION	DATE MITIGATED
RESIDUAL PROJECT RISKS			

DATE	REV	DESCRIPTION OF REVISION	DRAWN BY	APPROVED BY
17/06/2024	P01	Issued for Planning	MM	RS
REVISIONS				

STATUS

S2 - For Planning

ares

LANDSCAPE ARCHITECTS

Ares Landscape Architects LTD
Gatecrasher,
51 Eyre Lane
Sheffield
S1 4RB

t: 0114 276 2000
e: hello@aresdesign.co.uk
w: aresdesign.co.uk

CLIENT:

Kirklees Council

PROJECT TITLE:

Woodley School and College

DRAWING TITLE:

Waste Management Plan

DRAWING SCALE: 1:500
PAPER SIZE: A1

DRAWN BY: AT
APPROVED BY: RS

DRAWN DATE: 19/01/2023
ALA PROJECT CODE: ALA 823

DRAWING NUMBER: 22315-ALA-00-XX-DR-L-0034

STATUS: S2

REVISION: P01