


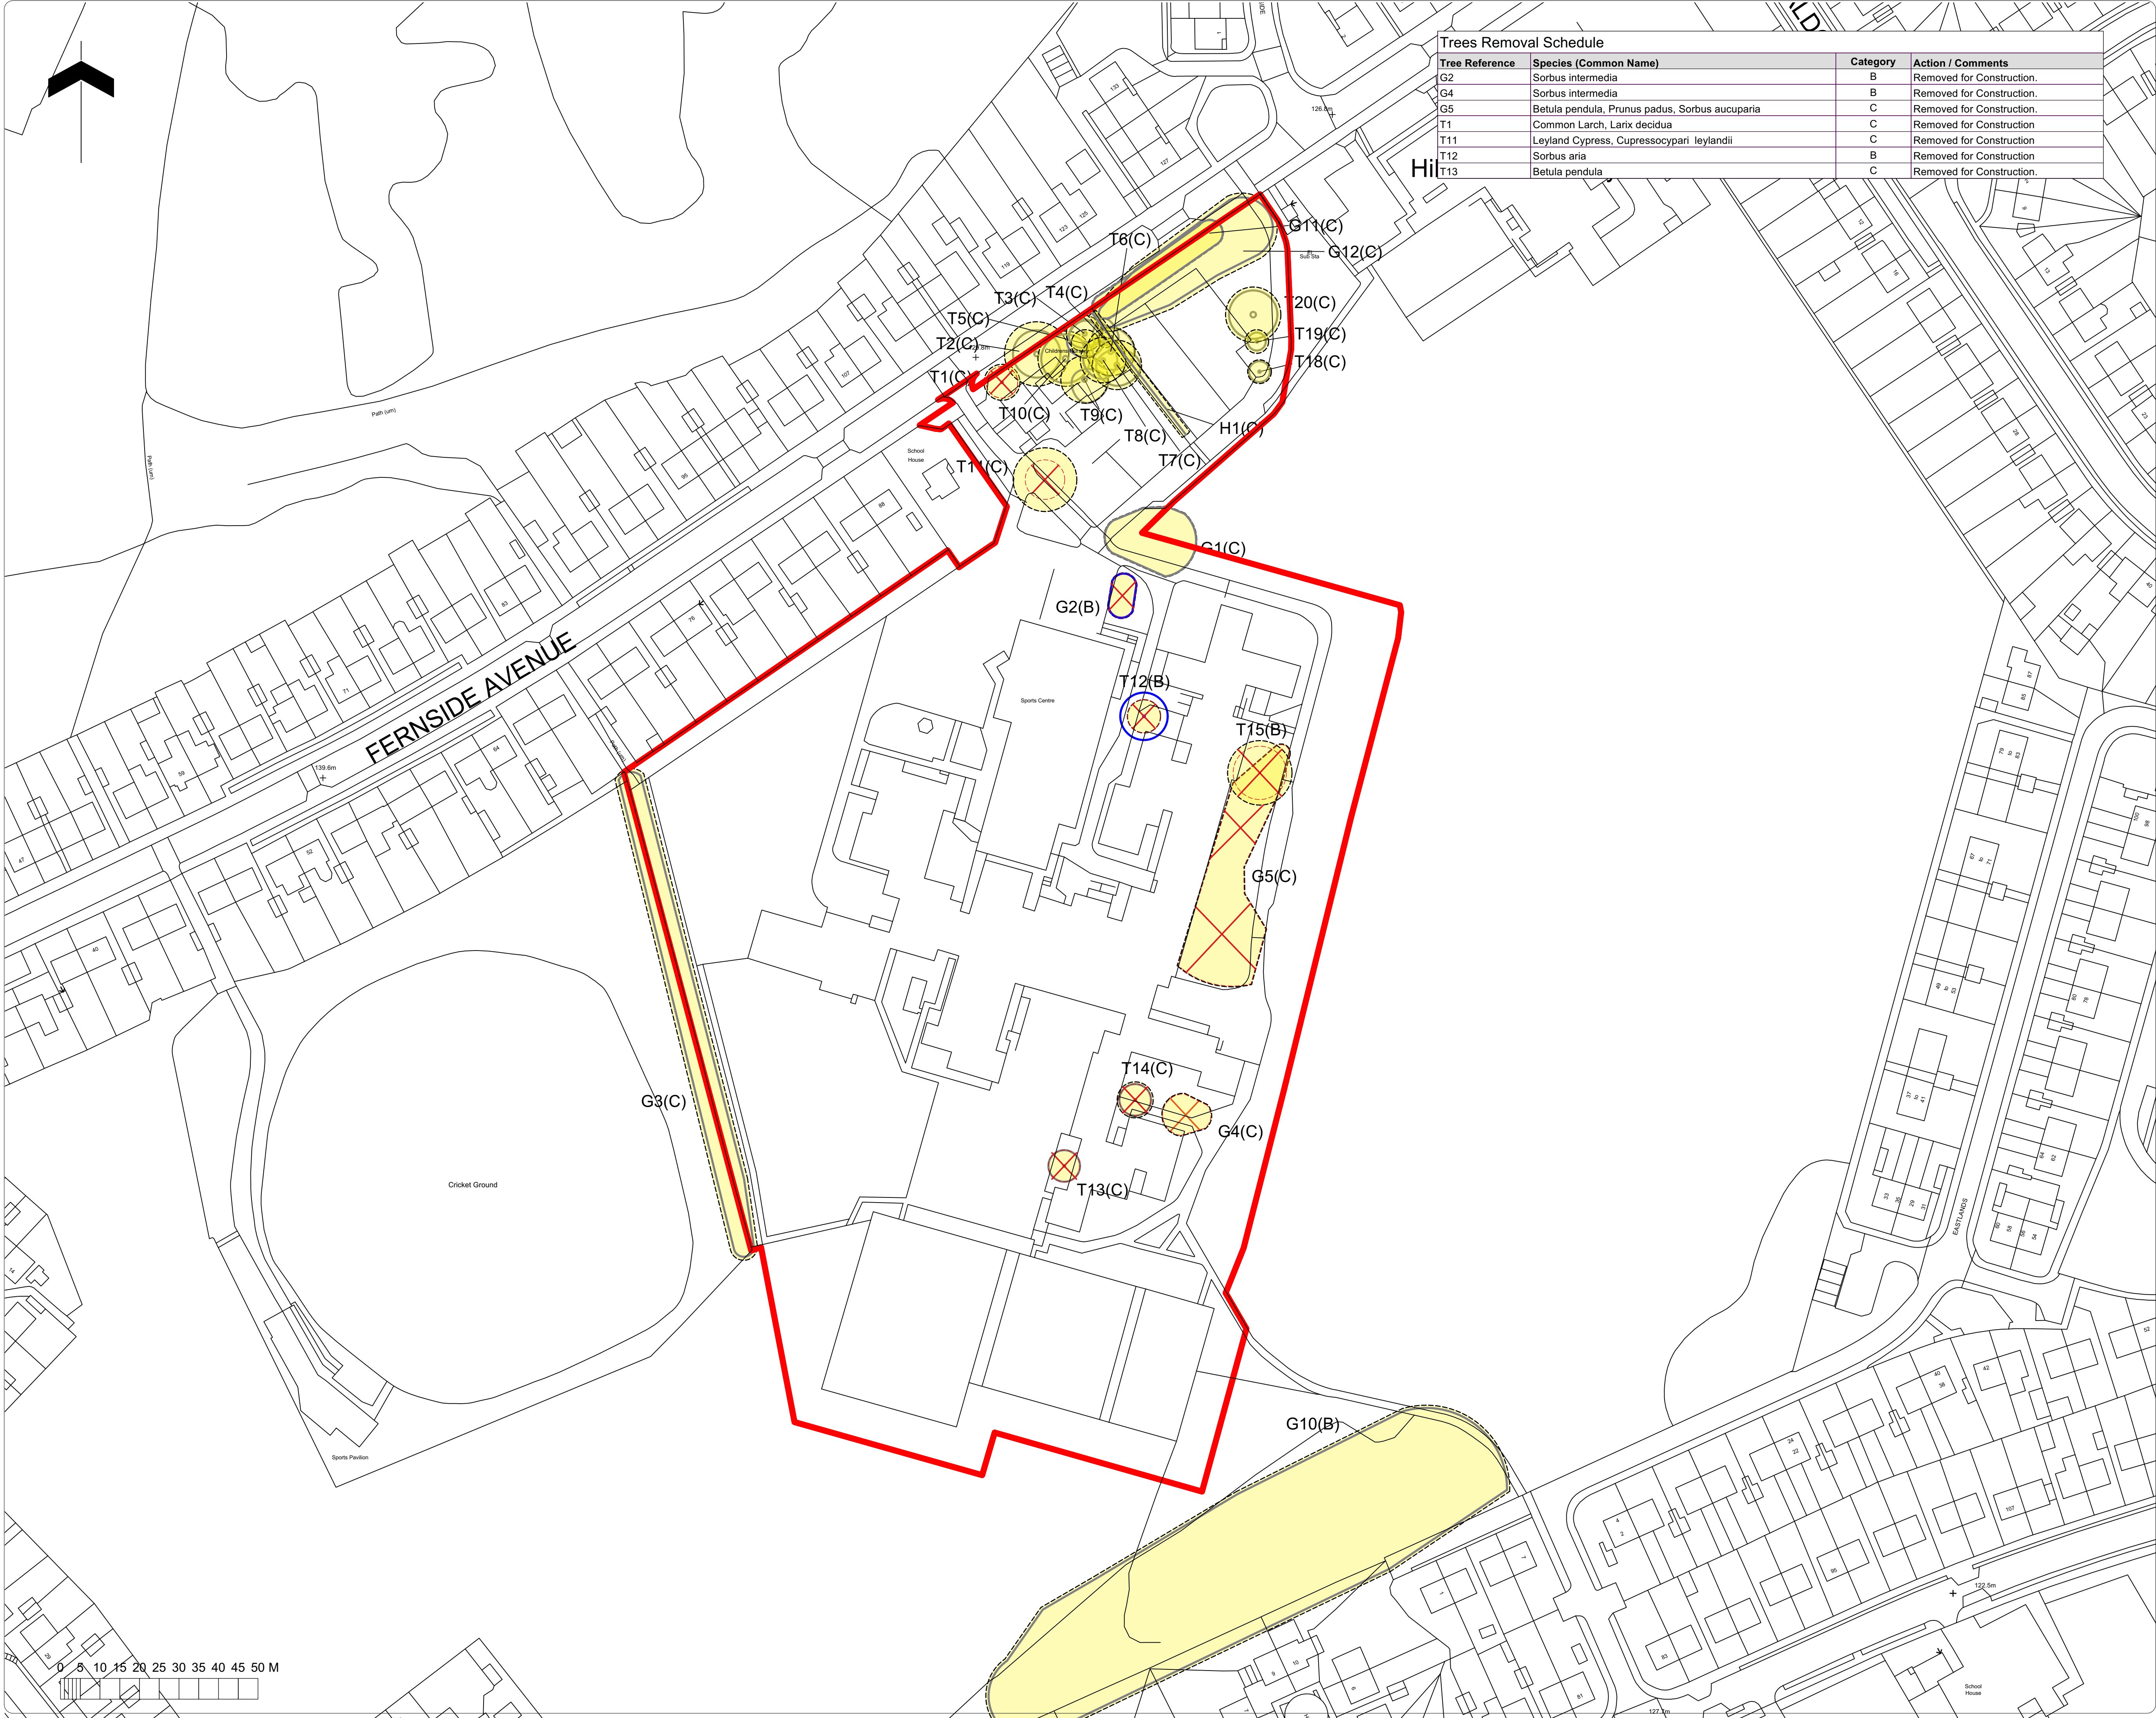

Trees Removal Schedule			
Tree Reference	Species (Common Name)	Category	Action / Comments
G2	Sorbus intermedia	B	Removed for Construction.
G4	Sorbus intermedia	B	Removed for Construction.
G5	Betula pendula, Prunus padus, Sorbus aucuparia	C	Removed for Construction.
T1	Common Larch, Larix decidua	C	Removed for Construction
T11	Leyland Cypress, Cupressocypari leylandii	C	Removed for Construction
T12	Sorbus aria	B	Removed for Construction
T13	Betula pendula	C	Removed for Construction.

Note

1. Do not scale from this drawing
2. To be read in conjunction with Project Risk Register REF: XXX
3. To be read in conjunction with all other Landscape Architect's drawings

KEY

TREE REMOVAL KEY

As shown in Preliminary Arboricultural Impact Assessment. (Please refer to BS 5837: 2012 Preliminary Tree Survey Report prepared by FPCR Arboricultural Consultants)

Vegetation removal is recommended outside of the main breeding season (October – February) It is recommended that supervised checks are carried out prior to tree removal by a suitably qualified ecologist.

Site

- Prior Approval Application

Trees To Be Retained

- T001 / G001** Tree Identification Number (Single Tree / Group of Trees)
- Category A - High Value Retention Most Desirable
- Category B - Moderate Value Retention Desirable
- Category C - Lower Value Could Be Retained
- Category U Recommended to be removed for sound Arboricultural Management

Trees To Be Removed

- Tree to be removed as a result of construction
- Tree Root Protection Area (RPA)

ID	RISK	MITIGATION	DATE MITIGATED
RESIDUAL PROJECT RISKS			

REVISIONS

STATUS
S2 - For Planning

ares
LANDSCAPE ARCHITECTS

Ares Landscape Architects LTD
Galecrasher,
51 Eyre Lane
Sheffield
S1 4RS
t: 0114 276 2000
e: hello@aresdesign.co.uk
w: aresdesign.co.uk

CLIENT:
Kirklees Council

PROJECT TITLE:
Woodley School and College

DRAWING TITLE:
Tree Retention and Removal Plan

DRAWING SCALE: 1:500
PAPER SIZE: A1

DRAWN BY: AT
APPROVED BY: RS

DRAWN DATE: 19/01/2023
ALA PROJECT CODE: ALA 823

DRAWING NUMBER: 22315-ALA-00-XX-DR-L-0015
STATUS: S2
REVISION: P03