


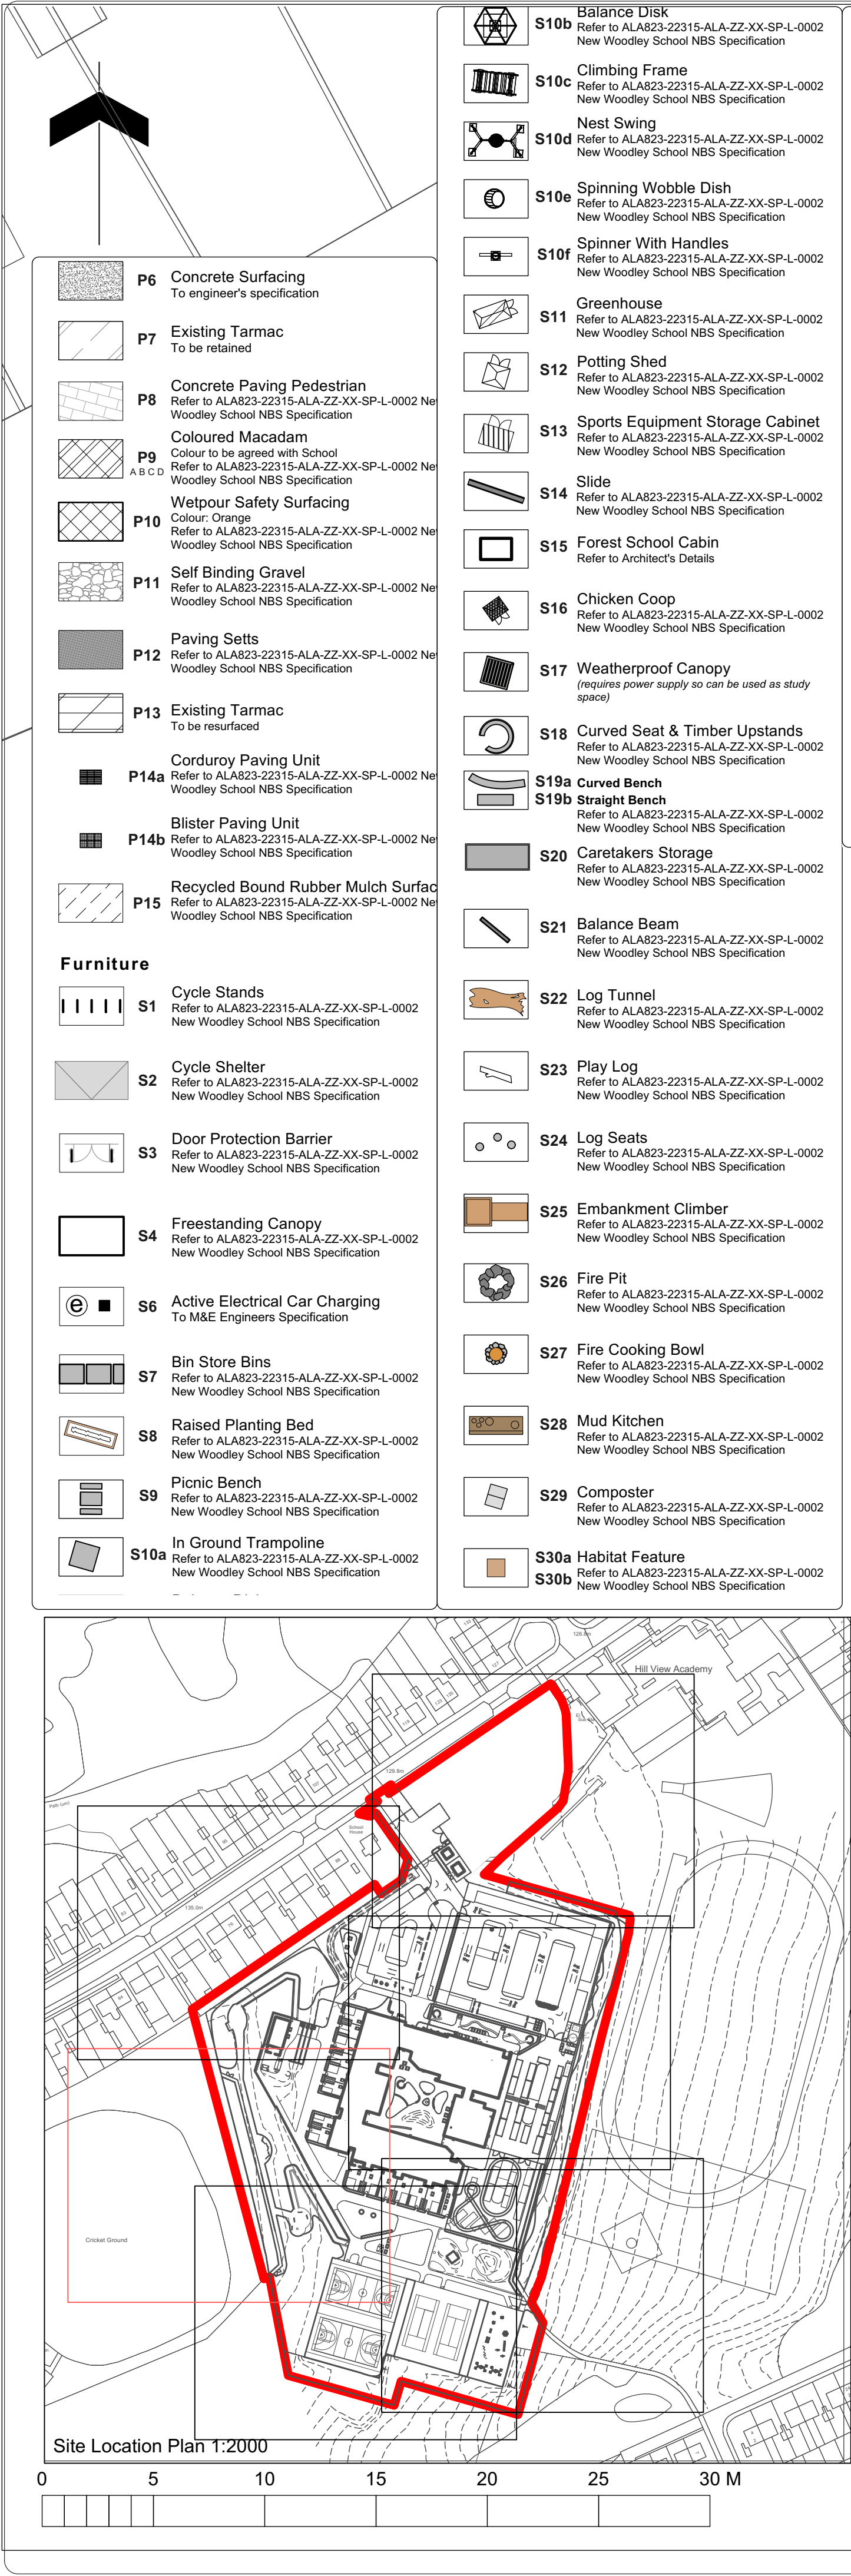

- S10b** Balance Disk
Refer to ALA823-22315-ALA-ZZ-XX-SP-L-0002
New Woodley School NBS Specification
- S10c** Climbing Frame
Refer to ALA823-22315-ALA-ZZ-XX-SP-L-0002
New Woodley School NBS Specification
- S10d** Nest Swing
Refer to ALA823-22315-ALA-ZZ-XX-SP-L-0002
New Woodley School NBS Specification
- S10e** Spinning Wobble Dish
Refer to ALA823-22315-ALA-ZZ-XX-SP-L-0002
New Woodley School NBS Specification
- S10f** Spinner With Handles
Refer to ALA823-22315-ALA-ZZ-XX-SP-L-0002
New Woodley School NBS Specification
- S11** Greenhouse
Refer to ALA823-22315-ALA-ZZ-XX-SP-L-0002
New Woodley School NBS Specification
- S12** Potting Shed
Refer to ALA823-22315-ALA-ZZ-XX-SP-L-0002
New Woodley School NBS Specification
- S13** Sports Equipment Storage Cabinet
Refer to ALA823-22315-ALA-ZZ-XX-SP-L-0002
New Woodley School NBS Specification
- S14** Slide
Refer to ALA823-22315-ALA-ZZ-XX-SP-L-0002
New Woodley School NBS Specification
- S15** Forest School Cabin
Refer to Architect's Details
- S16** Chicken Coop
Refer to ALA823-22315-ALA-ZZ-XX-SP-L-0002
New Woodley School NBS Specification
- S17** Weatherproof Canopy
(requires power supply so can be used as study space)
- S18** Curved Seat & Timber Upstands
Refer to ALA823-22315-ALA-ZZ-XX-SP-L-0002
New Woodley School NBS Specification
- S19a** Curved Bench
S19b Straight Bench
Refer to ALA823-22315-ALA-ZZ-XX-SP-L-0002
New Woodley School NBS Specification
- S20** Caretakers Storage
Refer to ALA823-22315-ALA-ZZ-XX-SP-L-0002
New Woodley School NBS Specification
- S21** Balance Beam
Refer to ALA823-22315-ALA-ZZ-XX-SP-L-0002
New Woodley School NBS Specification
- S22** Log Tunnel
Refer to ALA823-22315-ALA-ZZ-XX-SP-L-0002
New Woodley School NBS Specification
- S23** Play Log
Refer to ALA823-22315-ALA-ZZ-XX-SP-L-0002
New Woodley School NBS Specification
- S24** Log Seats
Refer to ALA823-22315-ALA-ZZ-XX-SP-L-0002
New Woodley School NBS Specification
- S25** Embankment Climber
Refer to ALA823-22315-ALA-ZZ-XX-SP-L-0002
New Woodley School NBS Specification
- S26** Fire Pit
Refer to ALA823-22315-ALA-ZZ-XX-SP-L-0002
New Woodley School NBS Specification
- S27** Fire Cooking Bowl
Refer to ALA823-22315-ALA-ZZ-XX-SP-L-0002
New Woodley School NBS Specification
- S28** Mud Kitchen
Refer to ALA823-22315-ALA-ZZ-XX-SP-L-0002
New Woodley School NBS Specification
- S29** Composter
Refer to ALA823-22315-ALA-ZZ-XX-SP-L-0002
New Woodley School NBS Specification
- S30a** Habitat Feature
S30b
Refer to ALA823-22315-ALA-ZZ-XX-SP-L-0002
New Woodley School NBS Specification
- S31** Play Boulders
Refer to ALA823-22315-ALA-ZZ-XX-SP-L-0002
New Woodley School NBS Specification
- S32** Water feature
Refer to ALA823-22315-ALA-ZZ-XX-SP-L-0002
New Woodley School NBS Specification
- S33** External Play Storage
Refer to ALA823-22315-ALA-ZZ-XX-SP-L-0002
New Woodley School NBS Specification
- S34** Bird Box
Location indicative. Refer to ecology report by others.
- S35** Bat Box
Location indicative. Refer to ecology report by others.
- S36** Outdoor water Point
Proposed outdoor water point location, to M&E Engineers specifications
- S37** Farm Storage
Refer to ALA823-22315-ALA-ZZ-XX-SP-L-0002
New Woodley School NBS Specification
- S38** Entrance Sign
To be agreed with client
- Fencing and Structures**
- Existing Fencing
Refer to Fencing General Arrangement for Details
- Proposed Fencing & Gates
Refer to Fencing General Arrangement for Details
- Handrail
Refer to ALA823-22315-ALA-ZZ-XX-SP-L-0002
New Woodley School NBS Specification
- H1 Timber Clad Retaining Wall
Refer to drawing 22315-ALA-ZZ-ZZ-D-L-1031, 22315-ALA-ZZ-ZZ-D-L-1001 and 22315-ALA-ZZ-ZZ-D-L-1002
- W1



Note

- Do not scale from this drawing
- To be read in conjunction with Project Risk Register REF: XXX
- To be read in conjunction with all other Landscape Architect's drawings

KEY

- Existing Tree
- Existing Tree to be removed
- Existing Tree Root Protection Area (RPA)

Planting

- Proposed Tree (Single Stem)
Refer to Planting Plan
- Proposed Tree (Multi Stem)
Refer to Planting Plan
- Grass
- Reinforced Grass
Refer to Planting Plan
- Planting Area
Refer to Planting Plan
- Hedge Planting
Refer to Planting Plan
- Meadow Planting
Refer to Planting Plan
- Woodland Buffer
Refer to Planting Plan
- Shrub Planting
Refer to Planting Plan
- Existing Grass
To be retained

Hard Surfaces

- P1 Pedestrian Macadam
To Engineer's Specification
- P2 Vehicular Macadam
To Engineer's Specification
- P3 Concrete Block Paving Vehicular
Refer to ALA823-22315-ALA-ZZ-XX-SP-L-0002
New Woodley School NBS Specification
- P4 Resin Bound Gravel
Refer to ALA823-22315-ALA-ZZ-XX-SP-L-0002
New Woodley School NBS Specification
- P5 No-Dig Parking Grid System with Meadow Infill
Refer to ALA823-22315-ALA-ZZ-XX-SP-L-0002
New Woodley School NBS Specification

Stage 3B Landscape drawings to be reviewed by ROSPA

ID	RISK	MITIGATION	Date Mitigated
01	Injury to maintenance staff caused when mowing grass on steep banks.		
02	Pupil or staff injury caused when colliding with an opening door or window.		
03	Risk of uncontrolled access by the public.		
04	Injury to site workers or users by low hanging/unstable branches on existing trees.		
05	Existing trees, planting to be retained that might be toxic, thorny etc. These areas are not part of the scheme.		
06	Injury to site workers as a result of working in close proximity to known/ unknown services.		
07	Heavy Lifting of large heavy elements / boulders / trees / steps etc.		
08	Injury caused from entrapment within rocking / swinging mechanisms.		
09	Risk of collision from emergency service / maintenance vehicles accessing areas within the secure line.		
10	Risk of child absconding / escaping from the school grounds via retained fencing to the boundaries with unknown condition that will be retained and will provide the secure line.		
11	Student drop off.		
12	Injury sustained lifting monolithic seating elements / large furniture items.		
13	Courtyard Water Feature. Risk of water contamination.		

RESIDUAL PROJECT RISKS

DATE	REV	DESCRIPTION OF REVISION	DRAWN BY	APPROVED BY
28/02/2025	P11	Re-issued for planning following Sport England objection withdrawal. Changes as follows: 1. Ball Stop netting added, hedge removed, and Forest School area updated. 2. Tensoring and slide to Forest School amended. 3. Play item locations adjusted to account for critical fall distances. 4. Horticulture area adjusted to latest Forest School Cabin layout, with 2m Play Store added.	MG	

REVISIONS

STATUS

S2 - For Planning

ares
LANDSCAPE ARCHITECTS

Ares Landscape Architects LTD
Galecrasher,
51 Eyre Lane
Shetfield
S1 4RB
t: 0114 276 2000
e: hello@aresdesign.co.uk
w: aresdesign.co.uk

CLIENT:
Kirklees Council

PROJECT TITLE:
Woodley School and College

DRAWING TITLE:
Detailed Landscape General Arrangement 5 of 6

DRAWING SCALE:
1:200

PAPER SIZE:
A1

DRAWN BY:
AT

APPROVED BY:
RS

DRAWN DATE:
14/02/2024

ALA PROJECT CODE:
ALA 823

DRAWING NUMBER:
22315-ALA-00-XX-DR-L-0009

STATUS:
S2

REVISION:
P11