


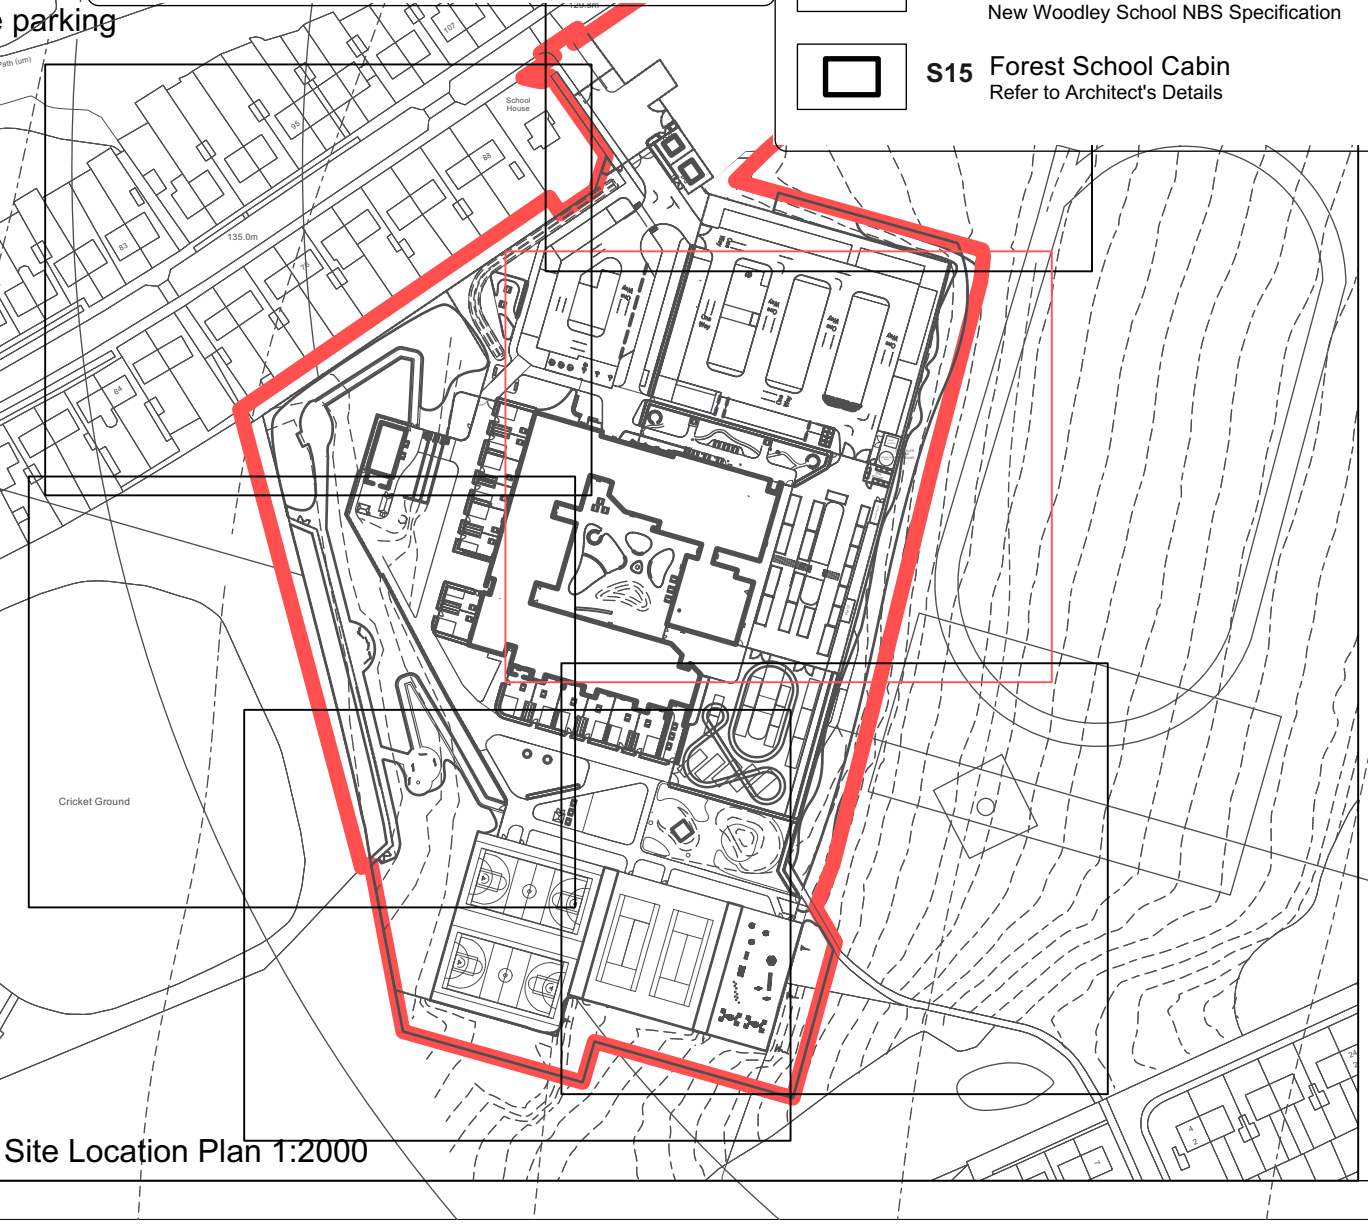

- S16** Chicken Coop
Refer to ALA823-22315-ALA-ZZ-XX-SP-L-0002
New Woodley School NBS Specification
- S17** Weatherproof Canopy
(requires power supply so can be used as study space)
- S18** Curved Seat & Timber Upstands
Refer to ALA823-22315-ALA-ZZ-XX-SP-L-0002
New Woodley School NBS Specification
- S19a** Curved Bench
S19b Straight Bench
Refer to ALA823-22315-ALA-ZZ-XX-SP-L-0002
New Woodley School NBS Specification
- S20** Caretakers Storage
Refer to ALA823-22315-ALA-ZZ-XX-SP-L-0002
New Woodley School NBS Specification
- S21** Balance Beam
Refer to ALA823-22315-ALA-ZZ-XX-SP-L-0002
New Woodley School NBS Specification
- S22** Log Tunnel
Refer to ALA823-22315-ALA-ZZ-XX-SP-L-0002
New Woodley School NBS Specification
- S23** Play Log
Refer to ALA823-22315-ALA-ZZ-XX-SP-L-0002
New Woodley School NBS Specification
- S24** Log Seats
Refer to ALA823-22315-ALA-ZZ-XX-SP-L-0002
New Woodley School NBS Specification
- S25** Embankment Climber
Refer to ALA823-22315-ALA-ZZ-XX-SP-L-0002
New Woodley School NBS Specification
- S26** Fire Pit
Refer to ALA823-22315-ALA-ZZ-XX-SP-L-0002
New Woodley School NBS Specification
- S27** Fire Cooking Bowl
Refer to ALA823-22315-ALA-ZZ-XX-SP-L-0002
New Woodley School NBS Specification
- S28** Mud Kitchen
Refer to ALA823-22315-ALA-ZZ-XX-SP-L-0002
New Woodley School NBS Specification
- S29** Composter
Refer to ALA823-22315-ALA-ZZ-XX-SP-L-0002
New Woodley School NBS Specification
- S30a** Habitat Feature
Refer to ALA823-22315-ALA-ZZ-XX-SP-L-0002
New Woodley School NBS Specification
- S30b** Refer to ALA823-22315-ALA-ZZ-XX-SP-L-0002
New Woodley School NBS Specification
- S31** Play Boulders
Refer to ALA823-22315-ALA-ZZ-XX-SP-L-0002
New Woodley School NBS Specification
- S32** Water feature
Refer to ALA823-22315-ALA-ZZ-XX-SP-L-0002
New Woodley School NBS Specification
- S33** External Play Storage
Refer to ALA823-22315-ALA-ZZ-XX-SP-L-0002
New Woodley School NBS Specification
- S34** Bird Box
Location indicative. Refer to ecology report by others.
- S35** Bat Box
Location indicative. Refer to ecology report by others.
- S36** Outdoor water Point
Proposed outdoor water point location, to M&E Engineers specifications
- S37** Farm Storage
Refer to ALA823-22315-ALA-ZZ-XX-SP-L-0002
New Woodley School NBS Specification
- S38** Entrance Sign
To be agreed with client
- Fencing and Structures**
- Existing Fencing
Refer to Fencing General Arrangement for Details
- Proposed Fencing & Gates
Refer to Fencing General Arrangement for Details
- H1** Handrail
Refer to ALA823-22315-ALA-ZZ-XX-SP-L-0002
New Woodley School NBS Specification
- W1** Timber Clad Retaining Wall
Refer to drawing 22315-ALA-ZZ-XX-SP-L-1031, 22315-ALA-ZZ-XX-SP-L-1001 and 22315-ALA-ZZ-XX-SP-L-1002

- P6** Concrete Surfacing
To engineer's specification
- P7** Existing Tarmac
To be retained
- P8** Concrete Paving Pedestrian
Refer to ALA823-22315-ALA-ZZ-XX-SP-L-0002
New Woodley School NBS Specification
- P9** Coloured Macadam
Colour to be agreed with School
Refer to ALA823-22315-ALA-ZZ-XX-SP-L-0002
New Woodley School NBS Specification
- P10** Wetpour Safety Surfacing
Colour: Orange
Refer to ALA823-22315-ALA-ZZ-XX-SP-L-0002
New Woodley School NBS Specification
- P11** Self Binding Gravel
Refer to ALA823-22315-ALA-ZZ-XX-SP-L-0002
New Woodley School NBS Specification
- P12** Paving Setts
Refer to ALA823-22315-ALA-ZZ-XX-SP-L-0002
New Woodley School NBS Specification
- P13** Existing Tarmac
To be resurfaced
- P14a** Corduroy Paving Unit
Refer to ALA823-22315-ALA-ZZ-XX-SP-L-0002
New Woodley School NBS Specification
- P14b** Blister Paving Unit
Refer to ALA823-22315-ALA-ZZ-XX-SP-L-0002
New Woodley School NBS Specification
- P15** Recycled Bound Rubber Mulch Surf
Refer to ALA823-22315-ALA-ZZ-XX-SP-L-0002
New Woodley School NBS Specification
- Furniture**
- S1** Cycle Stands
Refer to ALA823-22315-ALA-ZZ-XX-SP-L-0002
New Woodley School NBS Specification
- S2** Cycle Shelter
Refer to ALA823-22315-ALA-ZZ-XX-SP-L-0002
New Woodley School NBS Specification
- S3** Door Protection Barrier
Refer to ALA823-22315-ALA-ZZ-XX-SP-L-0002
New Woodley School NBS Specification
- S4** Freestanding Canopy
Refer to ALA823-22315-ALA-ZZ-XX-SP-L-0002
New Woodley School NBS Specification
- S6** Active Electrical Car Charging
To M&E Engineers Specification
- S7** Bin Store Bins
Refer to ALA823-22315-ALA-ZZ-XX-SP-L-0002
New Woodley School NBS Specification
- S8** Raised Planting Bed
Refer to ALA823-22315-ALA-ZZ-XX-SP-L-0002
New Woodley School NBS Specification
- S9** Picnic Bench
Refer to ALA823-22315-ALA-ZZ-XX-SP-L-0002
New Woodley School NBS Specification
- S10a** In Ground Trampoline
Refer to ALA823-22315-ALA-ZZ-XX-SP-L-0002
New Woodley School NBS Specification
- S10b** Balance Disk
Refer to ALA823-22315-ALA-ZZ-XX-SP-L-0002
New Woodley School NBS Specification
- S10c** Climbing Frame
Refer to ALA823-22315-ALA-ZZ-XX-SP-L-0002
New Woodley School NBS Specification
- S10d** Nest Swing
Refer to ALA823-22315-ALA-ZZ-XX-SP-L-0002
New Woodley School NBS Specification
- S10e** Spinning Wobble Dish
Refer to ALA823-22315-ALA-ZZ-XX-SP-L-0002
New Woodley School NBS Specification
- S10f** Spinner With Handles
Refer to ALA823-22315-ALA-ZZ-XX-SP-L-0002
New Woodley School NBS Specification
- S11** Greenhouse
Refer to ALA823-22315-ALA-ZZ-XX-SP-L-0002
New Woodley School NBS Specification
- S12** Potting Shed
Refer to ALA823-22315-ALA-ZZ-XX-SP-L-0002
New Woodley School NBS Specification
- S13** Sports Equipment Storage Cabinet
Refer to ALA823-22315-ALA-ZZ-XX-SP-L-0002
New Woodley School NBS Specification
- S14** Slide
Refer to ALA823-22315-ALA-ZZ-XX-SP-L-0002
New Woodley School NBS Specification
- S15** Forest School Cabin
Refer to Architect's Details



Note

- Do not scale from this drawing
- To be read in conjunction with Project Risk Register REF: XXX
- To be read in conjunction with all other Landscape Architect's drawings

KEY

- Existing Tree
- Existing Tree to be removed
- Existing Tree Root Protection Area (RPA)

Planting

- Proposed Tree (Single Stem)
Refer to Planting Plan
- Proposed Tree (Multi Stem)
Refer to Planting Plan
- Grass
Refer to Planting Plan
- Reinforced Grass
Refer to Planting Plan
- Planting Area
Refer to Planting Plan
- Hedge Planting
Refer to Planting Plan
- Meadow Planting
Refer to Planting Plan
- Woodland Buffer
Refer to Planting Plan
- Shrub Planting
Refer to Planting Plan
- Existing Grass
To be retained

Hard Surfaces

- Pedestrian Macadam
To Engineer's Specification
- P2 Vehicular Macadam
To Engineer's Specification
- P3 Concrete Block Paving Vehicular
Refer to ALA823-22315-ALA-ZZ-XX-SP-L-0002
New Woodley School NBS Specification
- P4 Resin Bound Gravel
Refer to ALA823-22315-ALA-ZZ-XX-SP-L-0002
New Woodley School NBS Specification
- P5 No-Dig Parking Grid System with Meadow Infill
Refer to ALA823-22315-ALA-ZZ-XX-SP-L-0002
New Woodley School NBS Specification

Stage 3B Landscape drawings to be reviewed by ROSPA

01	Injury to maintenance staff caused when mowing grass on steep banks.	Refer to: Project Risk Register	13.02.2024
02	Pupil or staff injury caused when colliding with an opening door or window.		
03	Risk of uncontrolled access by the public.		
04	Injury to site workers or users by low hanging/unstable branches on existing trees.		
05	Existing trees, planting to be retained that might be toxic, thorny etc. These areas are not part of the scheme.		
06	Injury to site workers as a result of working in close proximity to known/ unknown services.		
07	Heavy Lifting of large heavy elements / boulders / seats / steps etc.		
08	Injury caused from entrapment within rocking / swinging mechanisms.		
09	Risk of collision from emergency service / maintenance vehicles accessing areas within the secure line.		
10	Risk of child absconding / escaping from the school grounds via retained fencing to the boundaries with unknown condition that will be retained and will provide the secure line.		
11	Student drop off.		
12	Injury sustained lifting monolithic seating elements / large furniture items.		
13	Courtyard Water Feature. Risk of water contamination.		
ID	RISK	MITIGATION	Date Mitigated

RESIDUAL PROJECT RISKS

28/02/2025	P10	Re-issued for planning following Sport England objection withdrawal. Changes as follows: 1. Play item locations adjusted to account for critical fall distances. 2. Entrance sign proposed.	MG	MM
------------	-----	---	----	----

REVISIONS

DATE	REV	DESCRIPTION OF REVISION	DRAWN BY	APPROVED BY

STATUS

S2 - For Planning

ares
LANDSCAPE ARCHITECTS

Ares Landscape Architects LTD
Gatecrasher,
51 Eyre Lane
Shetfield
S1 4RB
t: 0114 276 2000
e: hello@aresdesign.co.uk
w: aresdesign.co.uk

CLIENT:
Kirklees Council

PROJECT TITLE:
Woodley School and College

DRAWING TITLE:
Detailed Landscape General Arrangement 2 of 6

DRAWING SCALE:	DRAWN BY:	DRAWN DATE:
1:200	AT	14/02/2024
PAPER SIZE:	APPROVED BY:	ALA PROJECT CODE:
A1	RS	ALA 823

DRAWING NUMBER:
22315-ALA-00-XX-DR-L-0006

STATUS:
S2

REVISION:
P10