


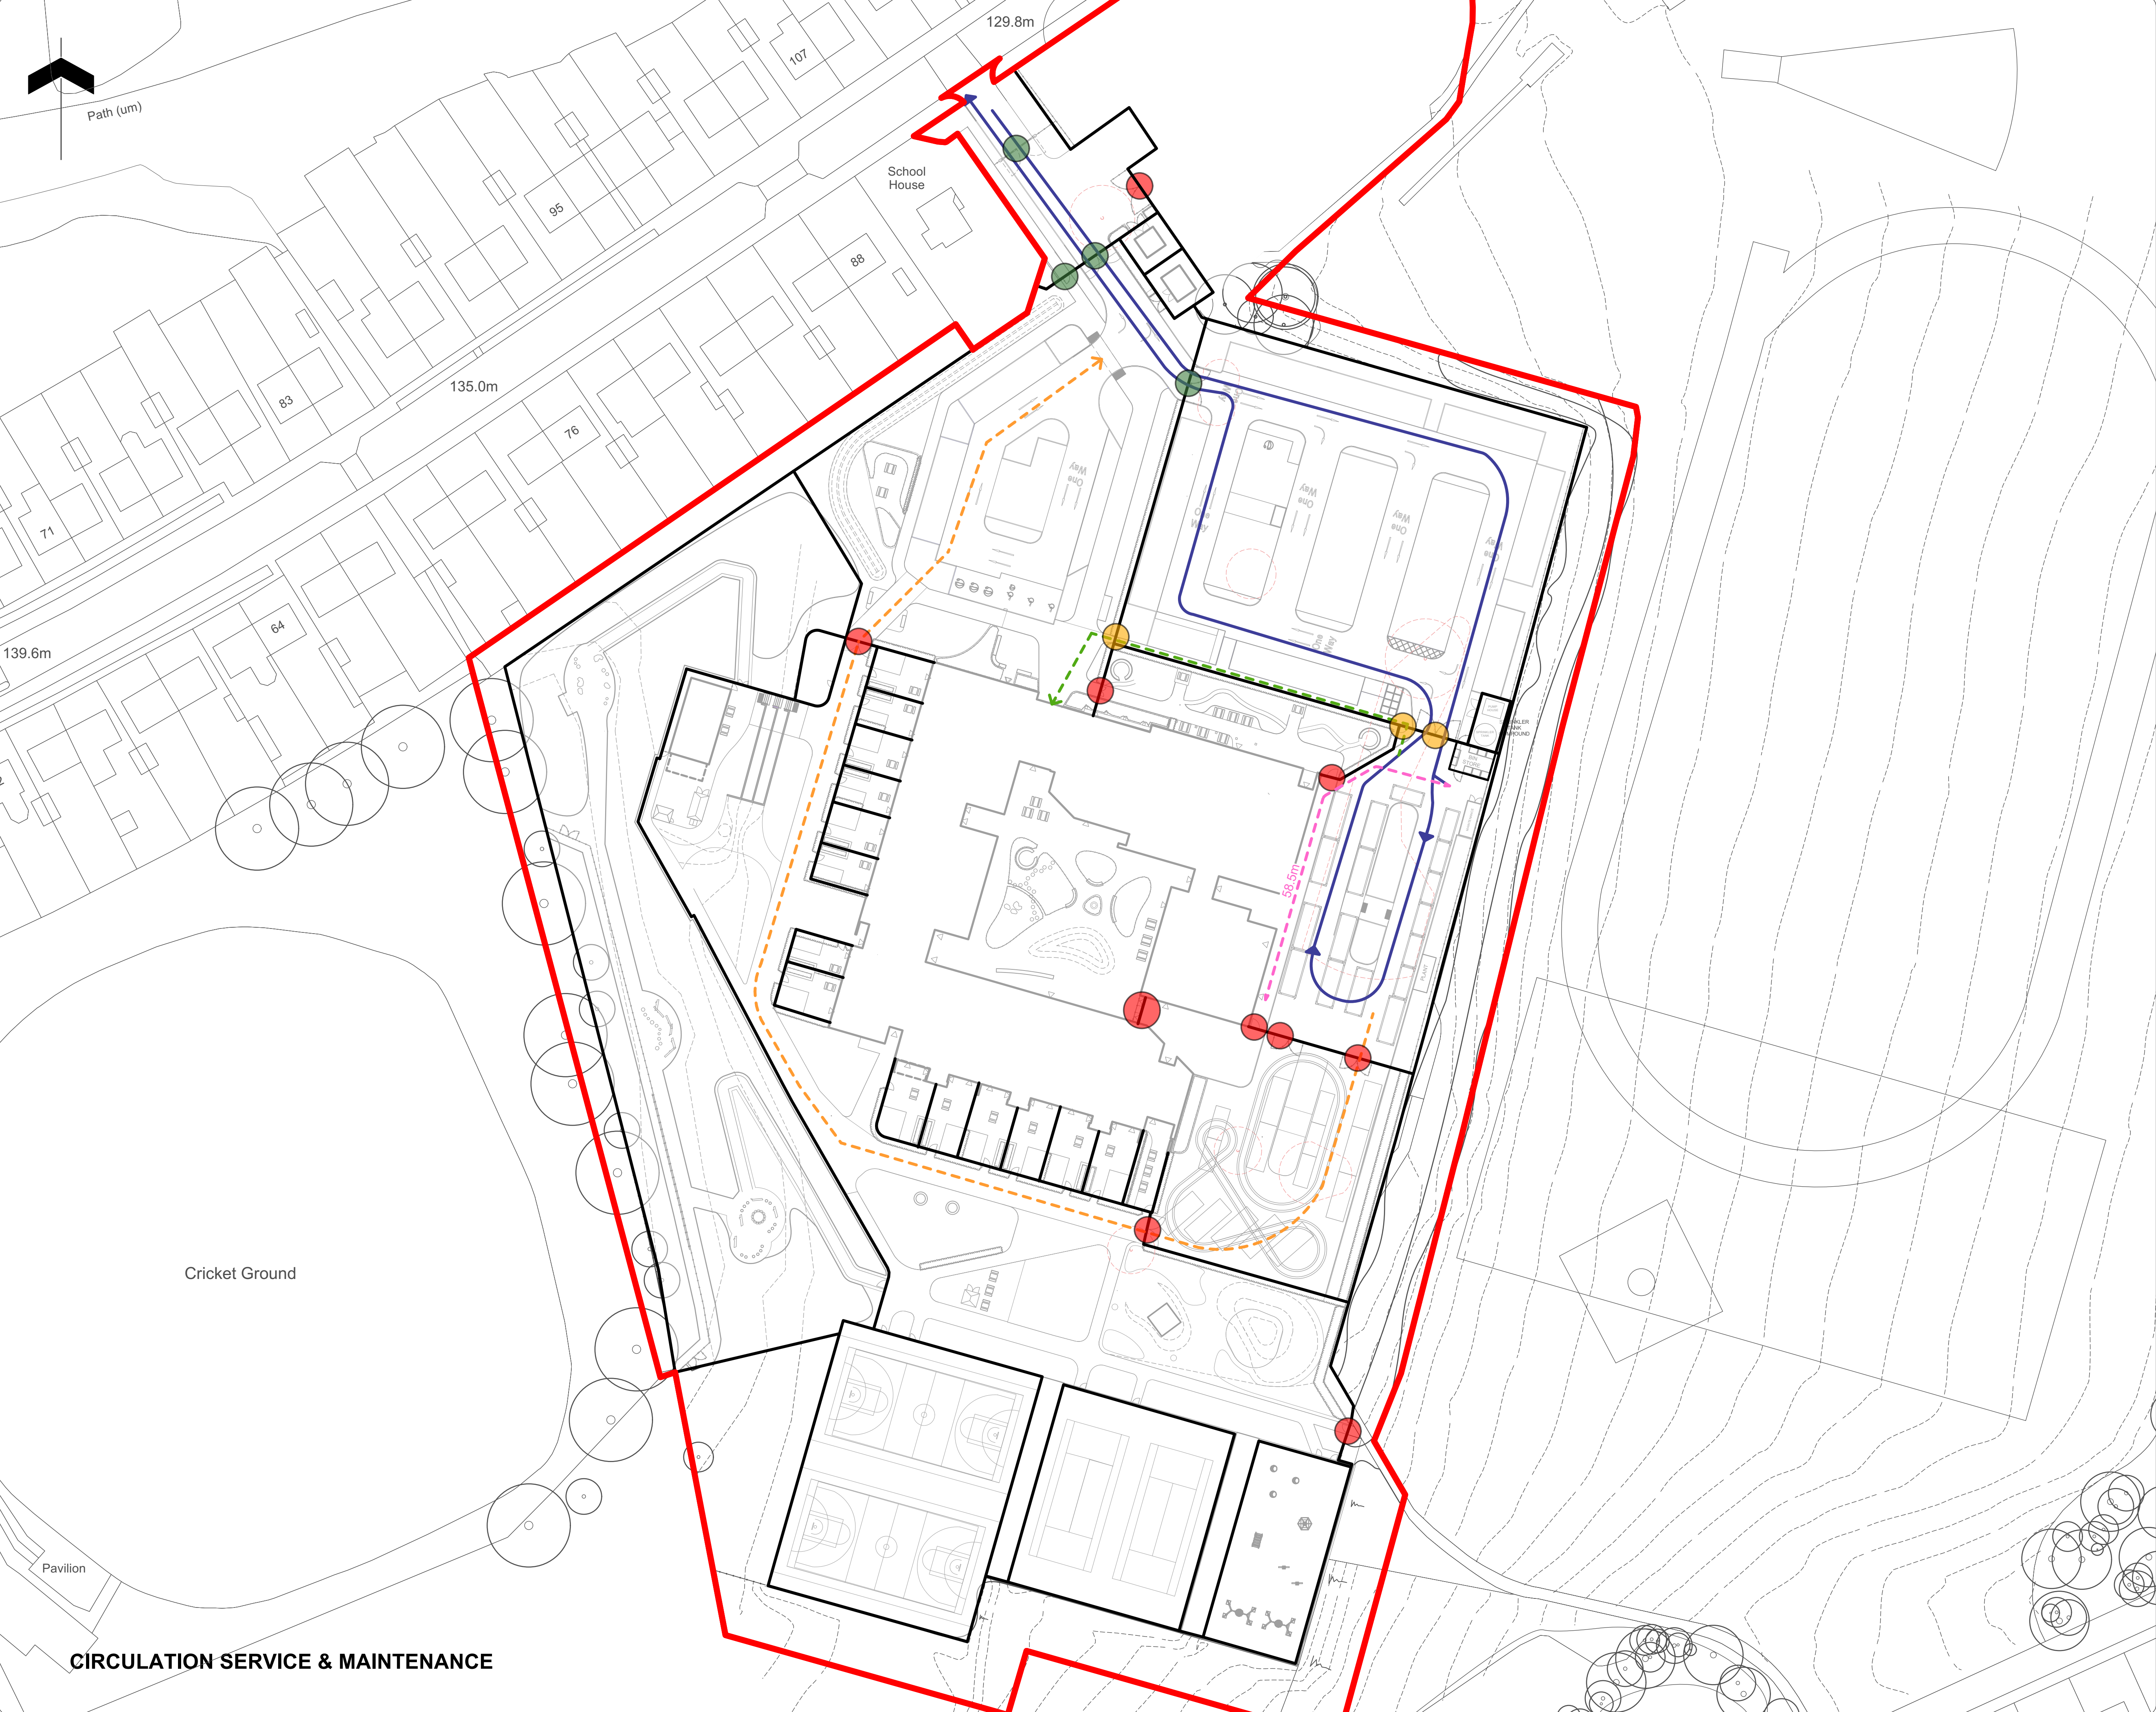

CIRCULATION SERVICE & MAINTENANCE

Note

1. Do not scale from this drawing
2. To be read in conjunction with Project Risk Register REF: XXX
3. To be read in conjunction with all other Landscape Architect's drawings

KEY

Site

- Planning Application Boundary
- Fencing

Pedestrian Movement

- Kitchen Staff route to Bin Store
- Pedestrian Route to Main Reception via Staff Car Park
- Fire Tender Route around Building

Vehicular Movement

- Service & Refuse Vehicle Circulation Routes

Gate Management

- Gate Location - OPEN
- Gate Location - MANAGED
- Gate Location - LOCKED

28/02/2025	P04	Re-issued for planning following Sport England objection withdrawn. Changes as follows: 1. Updated to align with changes to GA. 2. Vehicle entrance barrier indicated on diagram.	MG	MM
DATE	REV	DESCRIPTION OF REVISION	DRAWN BY	APPROVED BY

REVISIONS

STATUS

S2 - For Planning

ares

LANDSCAPE ARCHITECTS

Ares Landscape Architects LTD
Gatecrasher,
51 Eyre Lane
Sheffield
S1 4RB

t: 0114 276 2000
e: hello@aresdesign.co.uk
w: aresdesign.co.uk

CLIENT:

Kirklees Council

PROJECT TITLE:

Woodley School and College

DRAWING TITLE:

Access and Circulation 1 of 3 - Service & Maintenance

DRAWING SCALE:	DRAWN BY:	DRAWN DATE:
1:500	AT	19/01/2023
PAPER SIZE:	APPROVED BY:	ALA PROJECT CODE:
A1	RS	ALA 823

DRAWING NUMBER:

22315-ALA-00-XX-DR-L-0010

STATUS:

S2

REVISION:

P04