
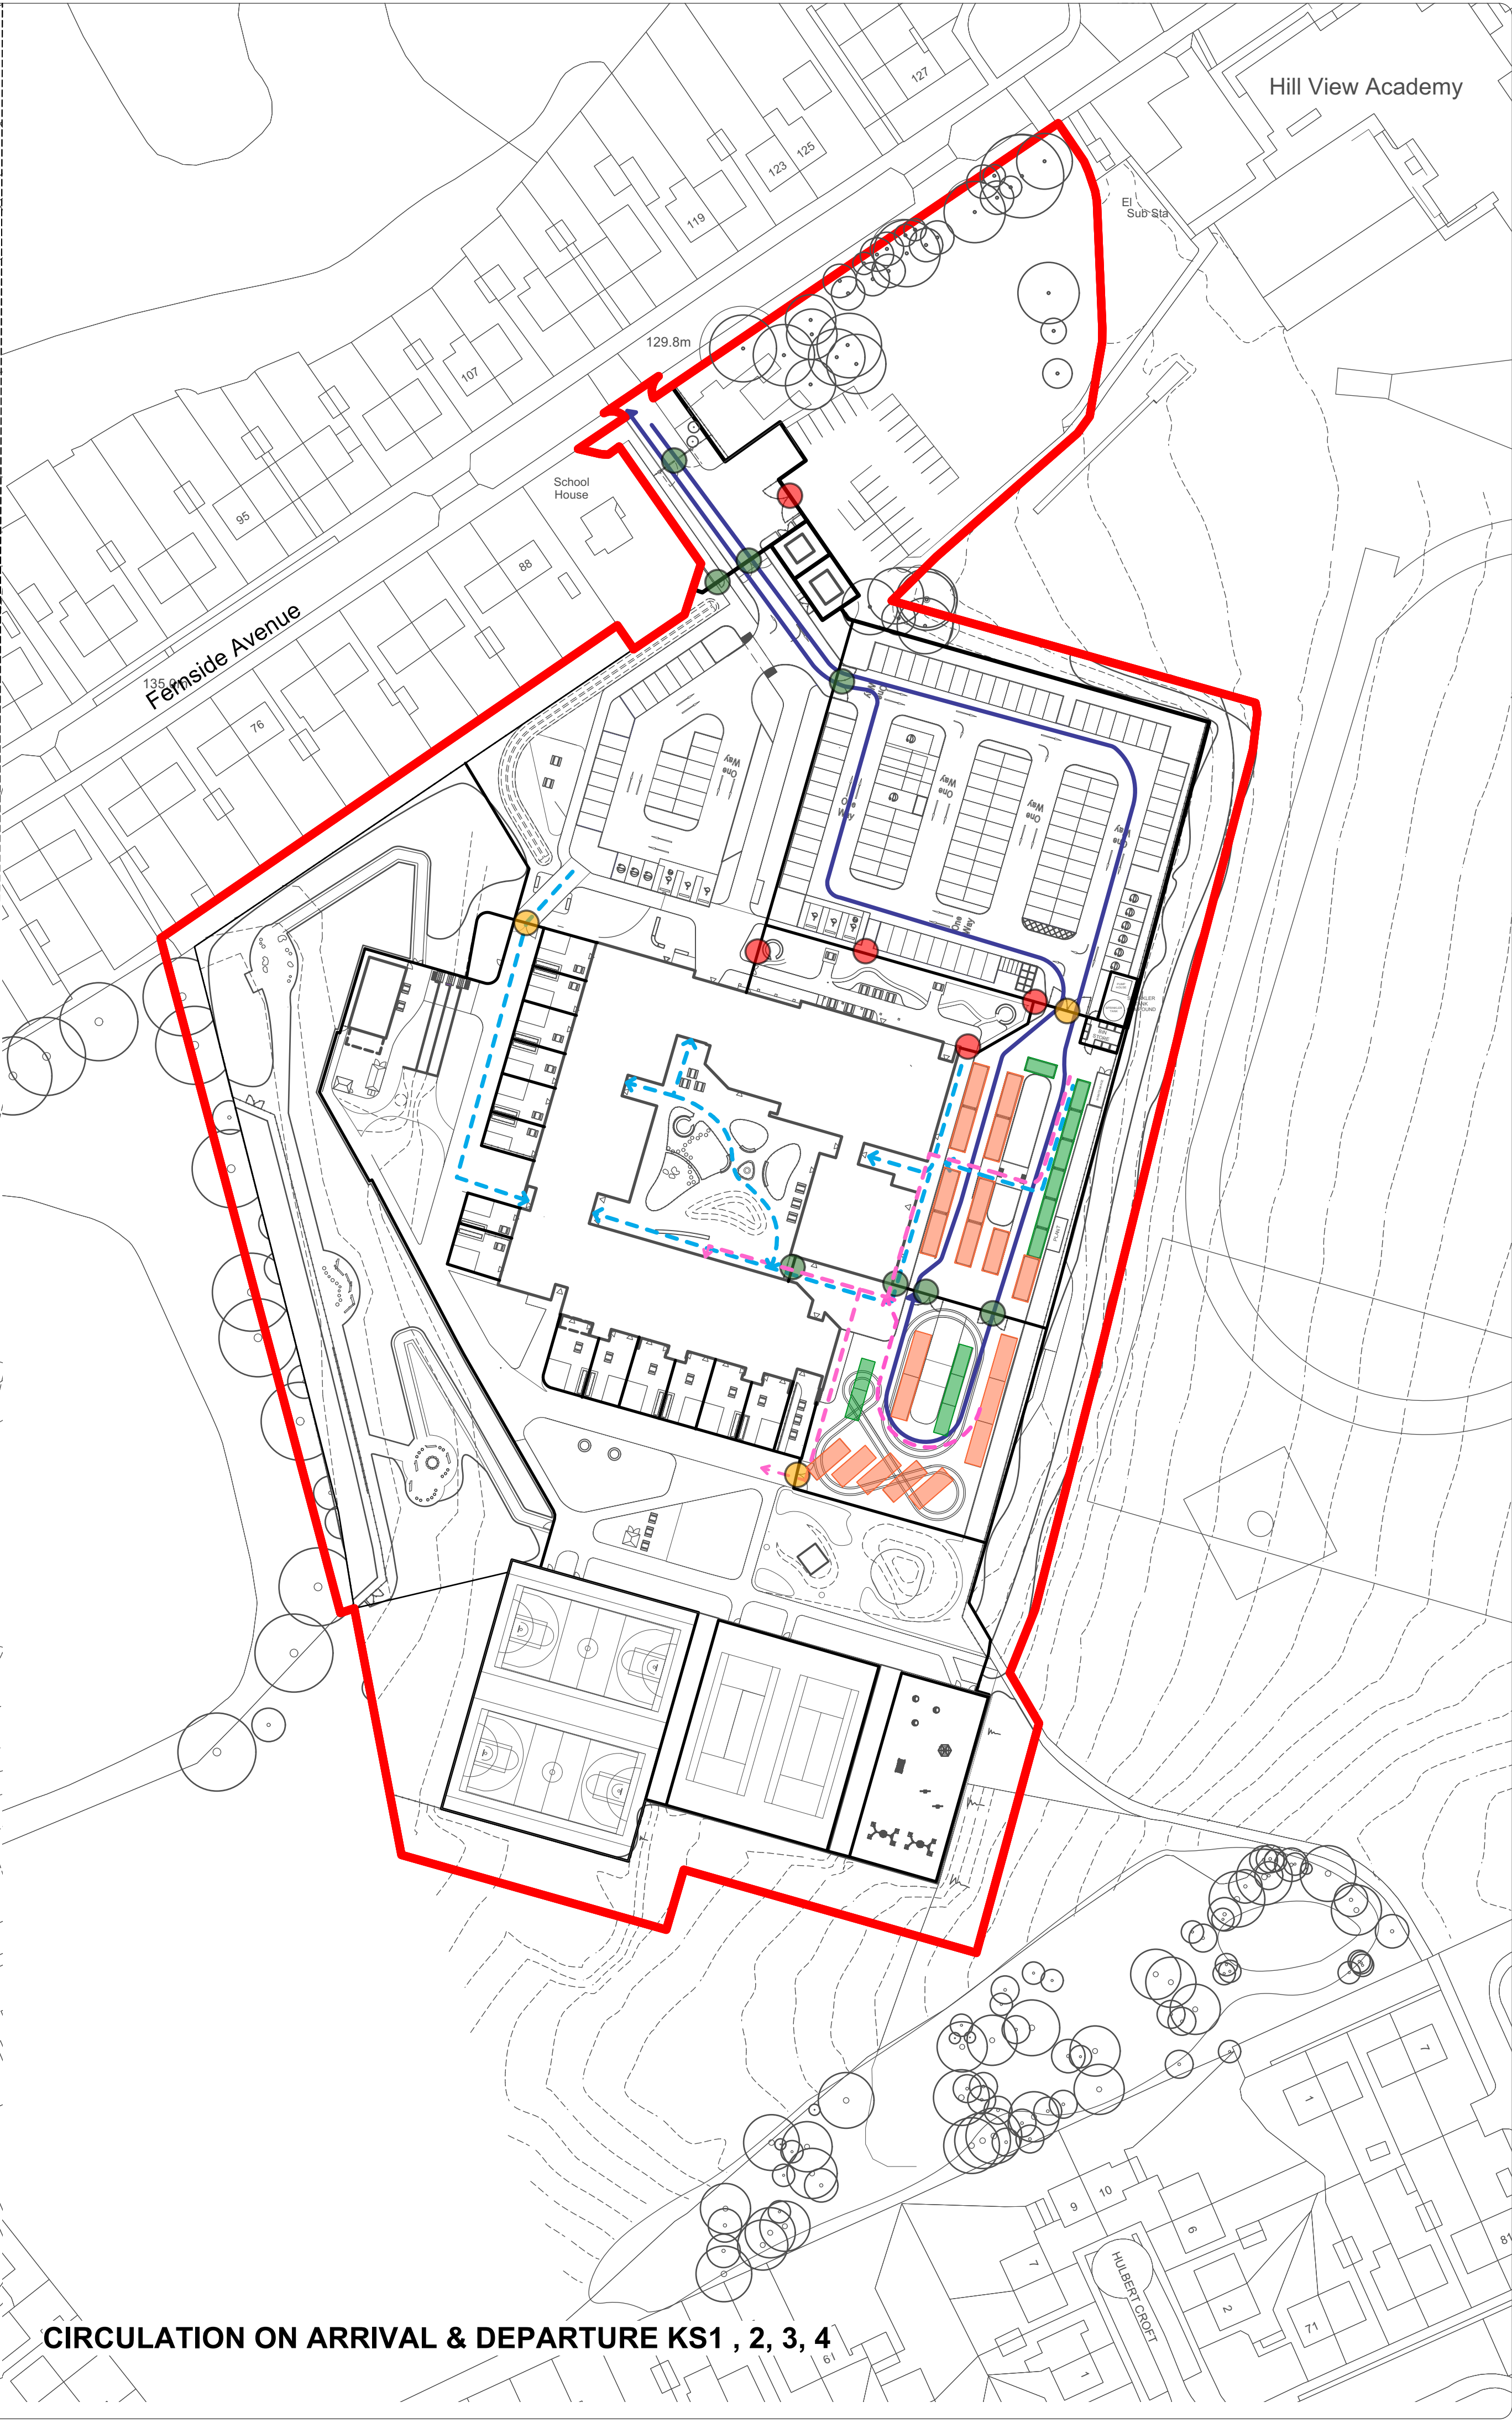


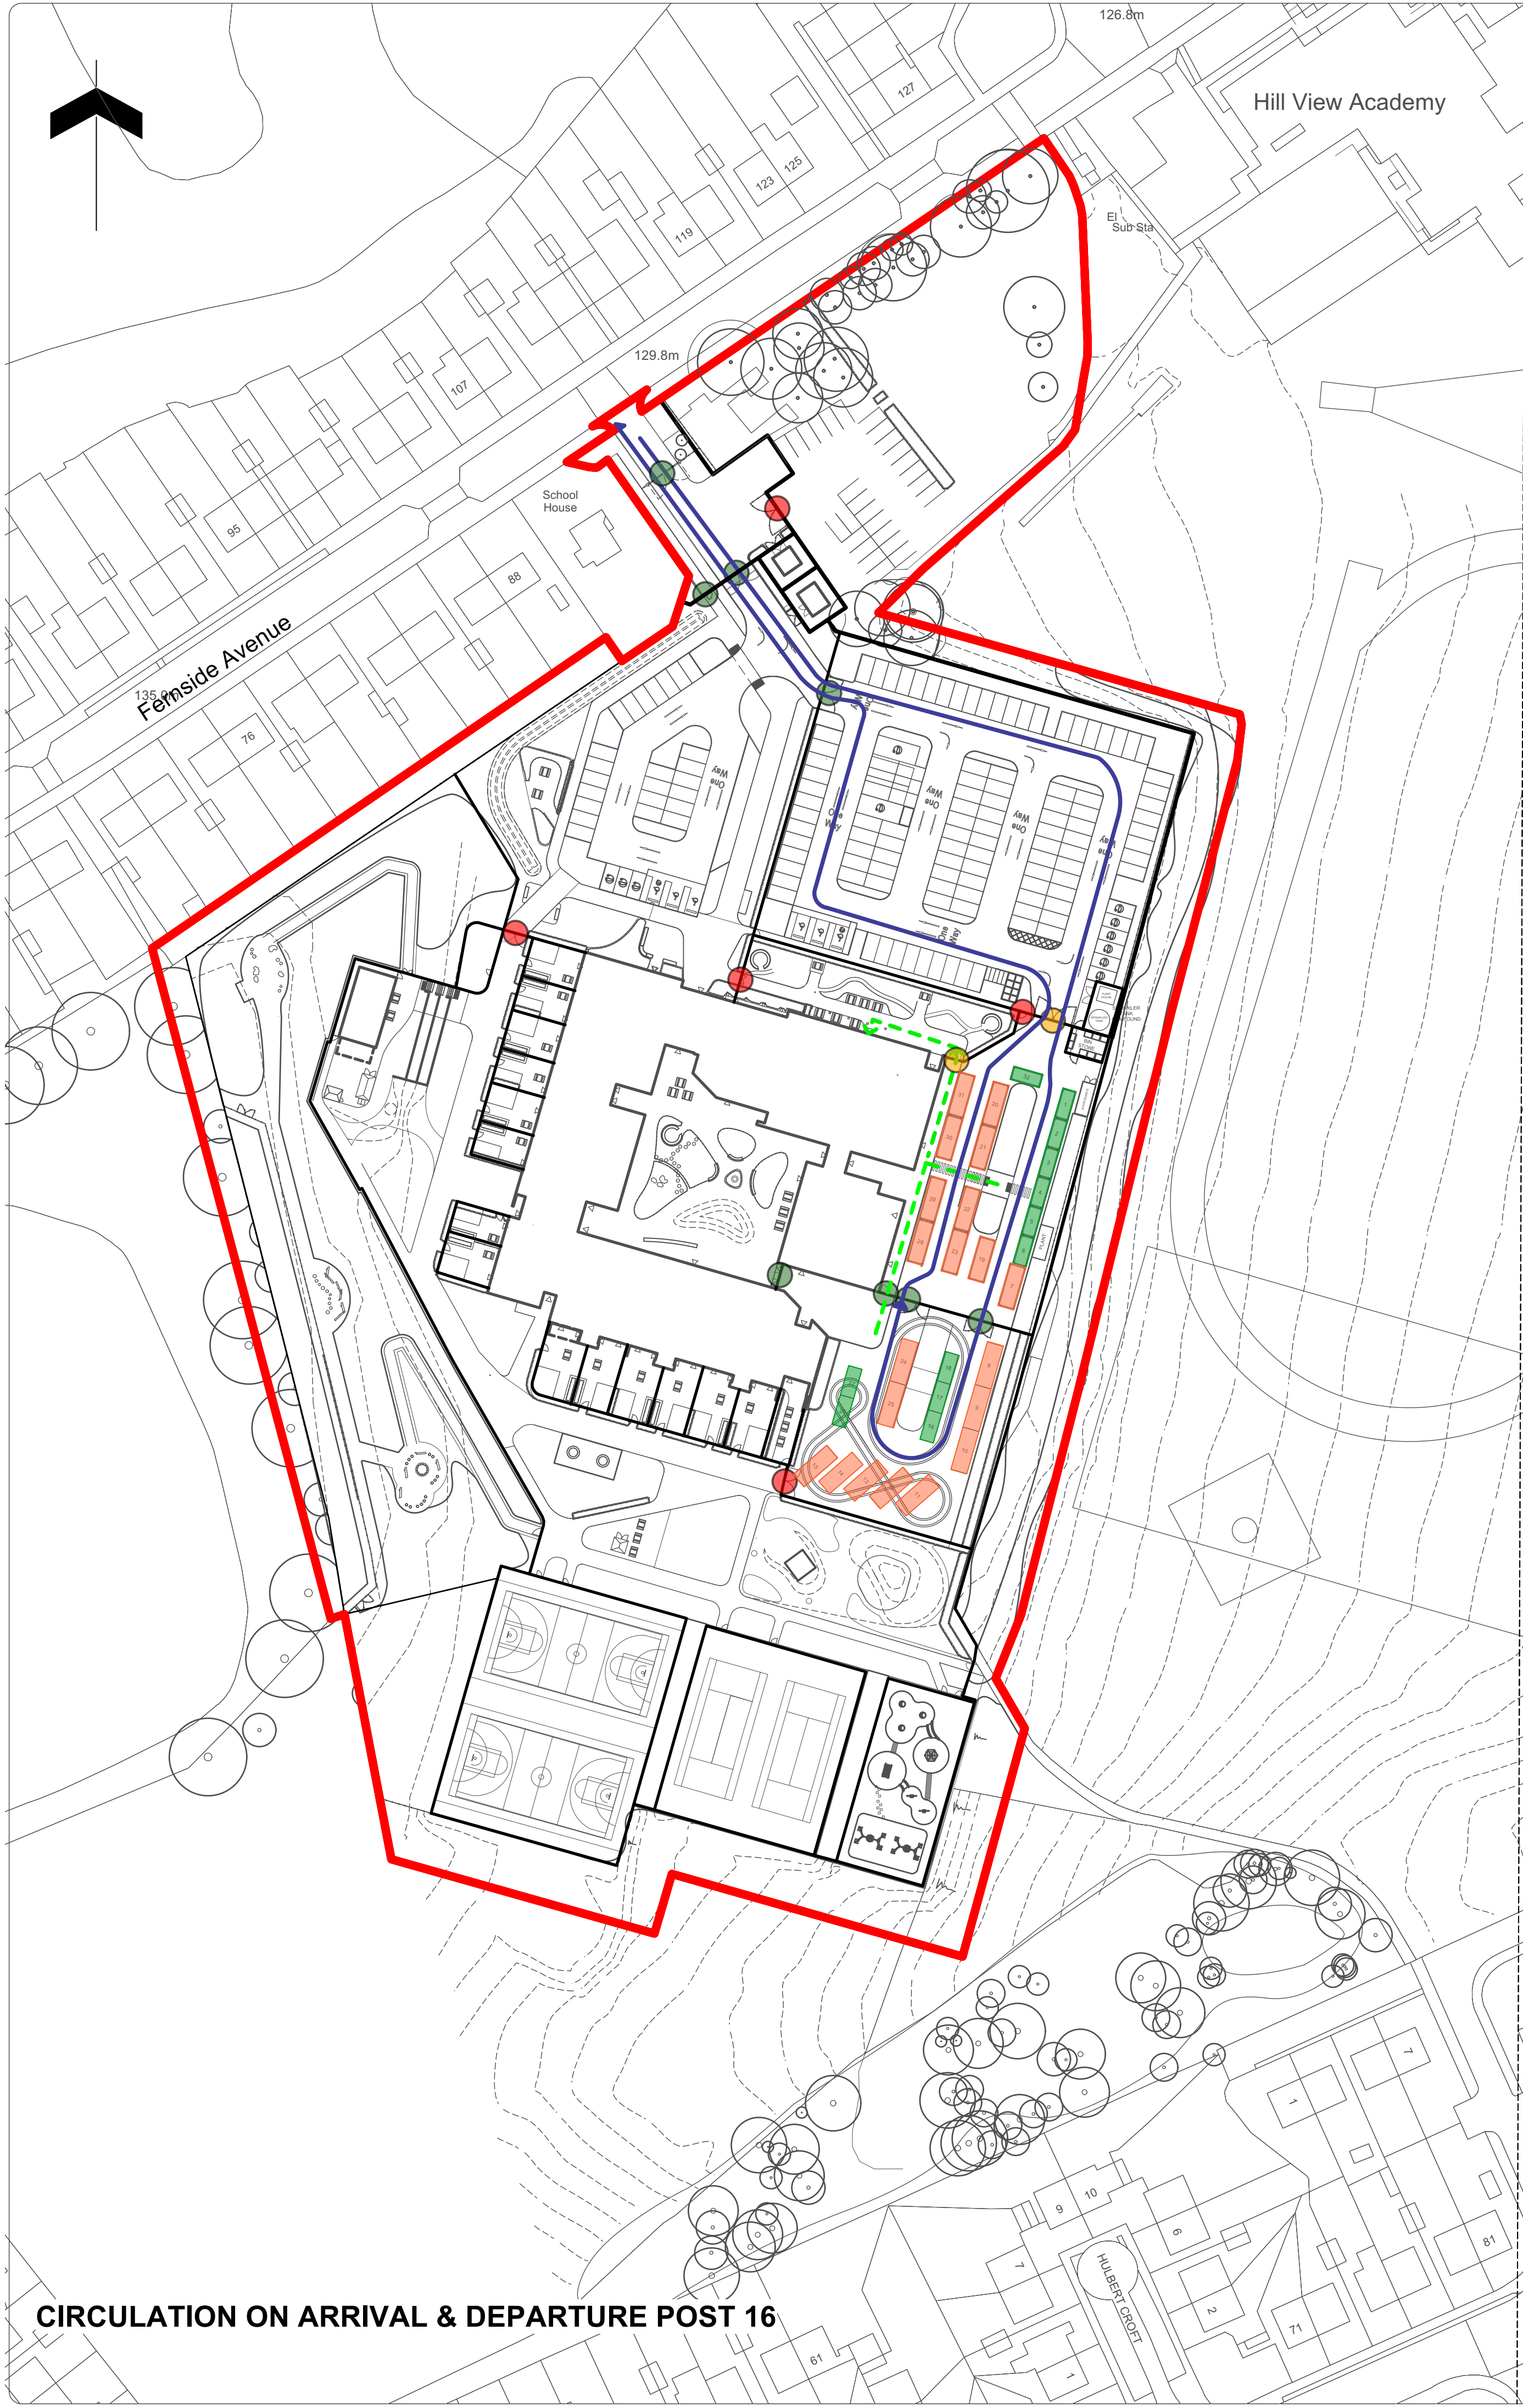

Note

1. Do not scale from this drawing
2. To be read in conjunction with Project Risk Register REF: XXX
3. To be read in conjunction with all other Landscape Architect's drawings

KEY

Site

- Planning Application Boundary

Pedestrian Movement

- KS1 & 2 Circulation Routes
- KS3 & 4 Circulation Routes
- Post 16 Circulation routes

Vehicular Movement

- Vehicular Circulation Routes
- Drop-off Vehicular Circulation Routes
- Vehicular Service and Delivery Access Routes

Gate Management

- Gate Location - OPEN
- Gate Location - MANAGED
- Gate Location - LOCKED

Parking Provision

- Drop-off - Car Bays
- Drop-off - Minibus Bays

28/02/2025	P05	Re-issued for planning following Sport England objection withdrawn. Changes as follows: 1. Updated to align with changes to CA. 2. Vehicle entrance barrier indicated on diagram.	MG	MM
DATE	REV	DESCRIPTION OF REVISION	DRAWN BY	APPROVED BY

REVISIONS

STATUS

S2 - For Planning

ares

LANDSCAPE ARCHITECTS

Ares Landscape Architects LTD
Gatecrasher,
51 Eyre Lane
Sheffield
S1 4RB
t: 0114 276 2000
e: hello@aresdesign.co.uk
w: aresdesign.co.uk

CLIENT:

Kirklees Council

PROJECT TITLE:

Woodley School and College

DRAWING TITLE:

Access and Circulation 3 of 3 Arrival and Departure Students

DRAWING SCALE:	DRAWN BY:	DRAWN DATE:
1:500	AT	19/01/2023
PAPER SIZE:	APPROVED BY:	ALA PROJECT CODE:
A1	RS	ALA 823

DRAWING NUMBER:	STATUS:	REVISION:
22315-ALA-00-XX-DR-L-0021	S2	P05