


DO NOT SCALE FROM THIS DRAWING

Notes  
All dimensions to be checked on site  
Any discrepancies to be reported immediately to the Architect  
Drawing to be read in conjunction with all relevant design information, including Architects, Services, Civil and Structural Engineers drawings  
All existing site, tree, building and survey information has been compiled from different sources, including information supplied by third parties

NOT FOR CONSTRUCTION


Elevation Key:

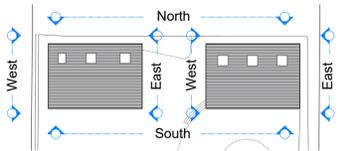

Materials Key:



1. Locally Sourced Natural Walling Stone  
150mm coursed modules with a shallow pitched face.
2. Stone Detailing  
Quions, heads, sills and jambs - Ashlar finish.
3. Roof Lights
4. Windows  
Aluminum framed, triple glazed.
5. Timber Door  
Single door with timber finish.
6. Bi-fold Doors  
Aluminum framed, triple glazed.
7. Double Doors  
Aluminum framed, triple glazed.
8. Natural Slate  
Selected to match as closely as possible to existing dwelling.
9. Flat Roof Membrane
10. Existing Dwelling
11. Existing Boundary Garden Wall

Landscaping strategy to be designed by PWP Designs.

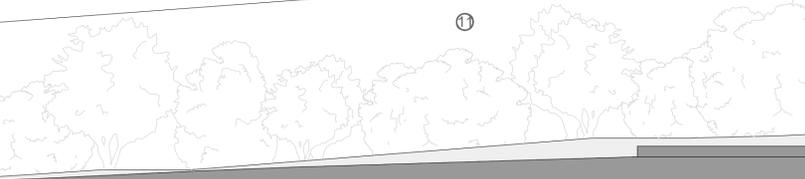

Line of existing Boundary Wall beyond.

East Facing Elevation Annex

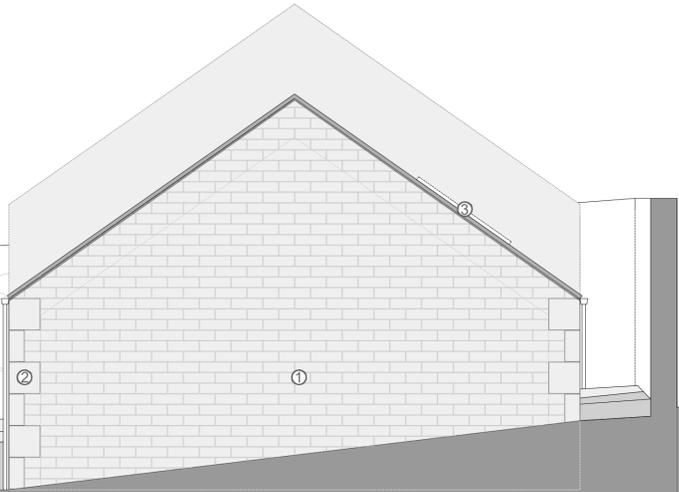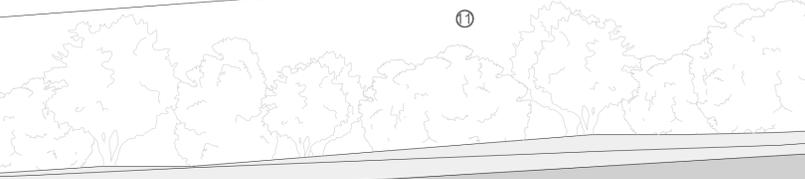

H1239 204 Rev 0

TITLE PROPOSED DRAWING  
DETAIL ELEVATIONS  
ANNEX AND GARAGE  
SCALE 1:50 @ A1

PLANNING

PROJECT PROPOSED EXTENSION AND OUTBUILDINGS  
FAIRLEIGH HOUSE  
FAIRLEIGH ROAD  
BIRDSEGE  
HUDDERSFIELD  
HD8 8XW

CLIENT MR & MRS BIRCH

DAWSON WILLIAMSON  
ARCHITECTS

Bradford Edinburgh  
01274 551 300

info@dawsonwilliamson.co.uk

THE DETAILS SHOWN ON THIS DRAWING ARE CONFIDENTIAL & THE DRAWING IS THE EXCLUSIVE PROPERTY OF DAWSON WILLIAMSON LTD. NO USE, COPY OR DISCLOSURE OF THE DRAWING MAY BE MADE WITHOUT OUR PERMISSION & THE DRAWING MUST BE RETURNED TO DAWSON WILLIAMSON LTD WHEN REQUIRED.  
© Dawson Williamson Ltd 2024

East Facing Elevation Garage