

**NOTES**

This drawing and all figured dimensions are based on information provided by Caddick Construction and localised Farrar Bamforth site survey. Written dimensions are to be taken in preference to scaled dimensions and all information is to be checked and verified on site prior to undertaking any associated works and any discrepancies must be reported immediately to Farrar Bamforth Architecture Ltd.


**EXISTING MATERIALS**

- ① Existing Asbestos Roof Sheets
- ② Existing Walkways
- ③ Existing Cat Ladders
- ④ Existing Polycarbonate Rooflights
- ⑤ Existing Clad Parapet
- ⑥ Existing Single Skin Clad Canopy


**GENERAL KEY**

 Denotes extent of works area


3 1 5 2 1 2 4 2 5 1 6 3 2 2 5 4 5 2

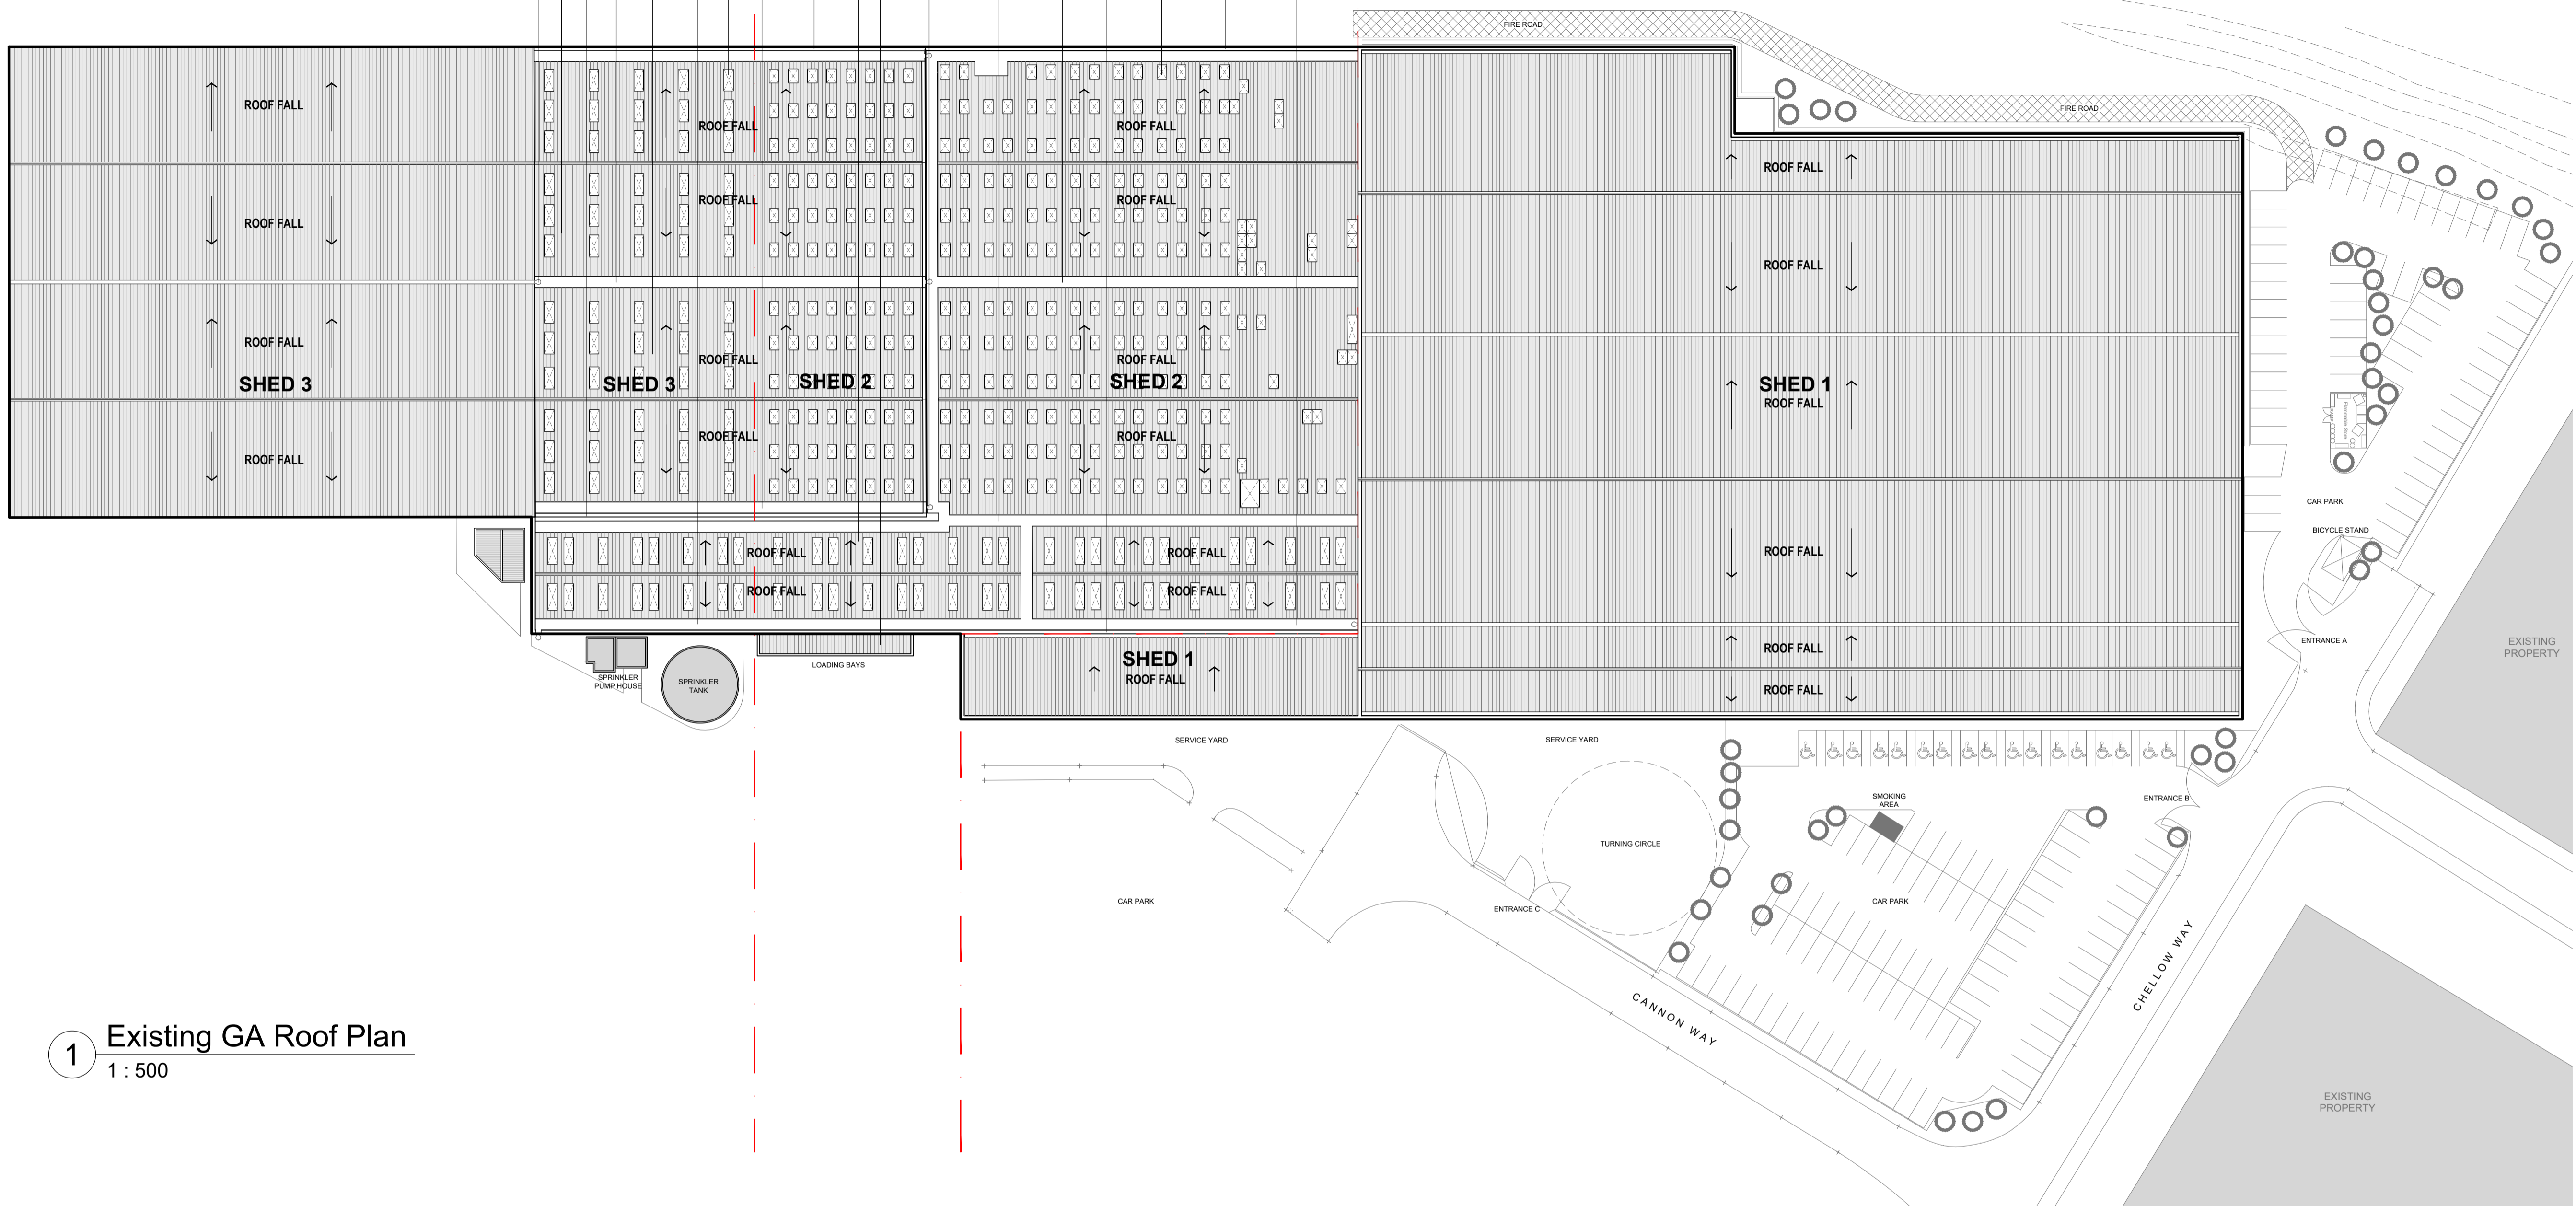

① Existing GA Roof Plan  
1 : 500

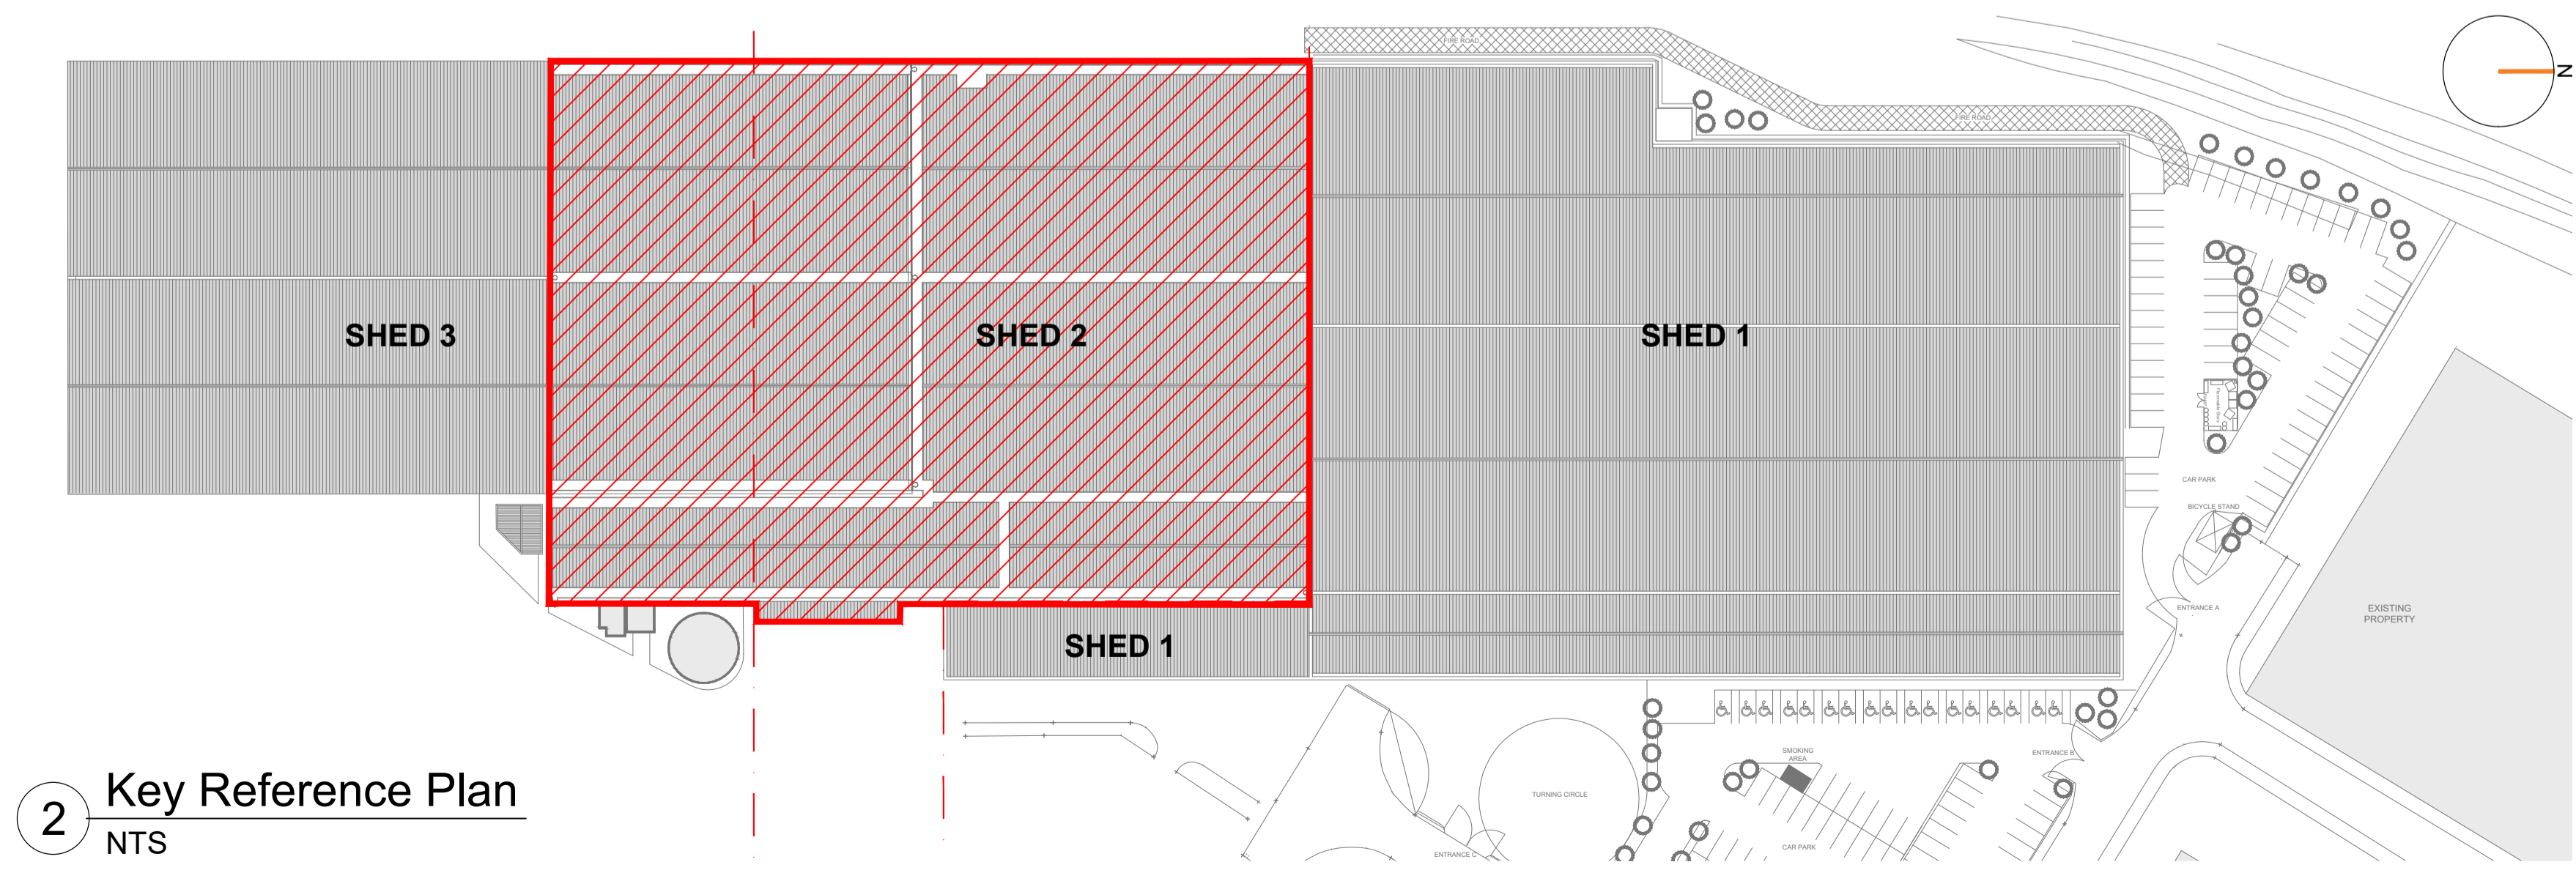

② Key Reference Plan  
NTS

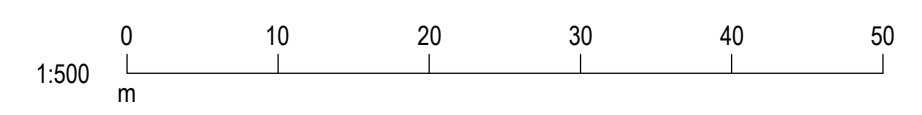

P01 18.07.24 Issued for Planning MW JH

Rev:	Date:	Description:	By:	Auth:		
		A: Bates Mill Cote Road Huddersfield HD1 3AG T: 01484 424 008 E: design@farrarbamforth.co.uk W: www.farrarbamforth.co.uk				
Client:						
						
Project Name:						
PROPOSED ROOF REPLACEMENT WORKS						
Project Address:						
UK GREETINGS, CANNON WAY, DEWSBURY, WF13 1XH						
Reference:						
Project	Originator	Functional	Spatial	Form	Discipline	Number
24C15	FBA	ZZ	XX	DR	A	0201
Title:						
EXISTING GA ROOF PLAN						
Status:		Revision:			Code	
Code	Description	PLANNING			P01	
Created By:	Authorised By:	Date:	Scale at A1:			
MW	JH	July 24	As Shown			
This document is © Farrar Bamforth Architecture. Drawing measurements shall not be obtained by scaling. Verify all dimensions prior to construction or product manufacture, if in doubt, contact the document author. Immediately report any discrepancies on this document to Farrar Bamforth Architecture. This document is to be read in conjunction with associated models, specifications and related consultants / supplier documents.						