


**DO NOT SCALE**

**NOTES**

- GENERAL NOTES**
- THE INFORMATION USED IN PREPARATION OF THIS AND ALL OTHER FORE DRAWINGS IS NOT WARRANTED. IT SHALL BE THE RESPONSIBILITY OF THE CONTRACTOR TO VERIFY ALL SURVEY INFORMATION PROVIDED AND REPORT ANY ANOMALIES TO FORE CONSULTING.
- DESIGN NOTES**
- ALL DESIGN AND WORKS TO COMPLY WITH CURRENT VERSION OF THE FOLLOWING DOCUMENTS:
    - DESIGN MANUAL FOR ROADS AND BRIDGES (DMRB)
    - SPECIFICATION FOR HIGHWAY WORKS (SHW)
    - MANUAL FOR STREETS (MFS) AND
    - SIBBLES COUNCIL (SC) DESIGN GUIDE AND SPECIFICATION.
  - SWEEP PATH ANALYSIS PERFORMED USING AUTODESK VEHICLE TRACKING 2019 SOFTWARE. TRACKING TAKES INTO ACCOUNT DYNAMIC EFFECT FOR TURNING.

- KEY**
- WHEEL TRACK LINES
  - VEHICLE MOVEMENT ENVELOPE

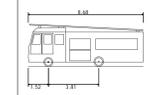

Fire Appliance WYFR 2022	8.680m
Overall Length	2.193m
Overall Width	3.211m
Overall Body Height	0.371m
Min Body Ground Clearance	2.121m
Max Track Width	6.055m
Lock to lock time	8.550m
Kerb to Kerb Turning Radius	



REV	DESCRIPTION	DATE	BY

Client:  
**TEAKWOOD INVESTMENTS LIMITED**

Project:  
**LAND OFF WILLOW ROAD, HUDDERSFIELD**

Drawing Title:  
**SWEEP PATH ANALYSIS FOR WEST YORKSHIRE FIRE & RESCUE 8.680M FIRE TENDER**

**PRELIMINARY**

Hydrock Fore, now Stattec  
 Riverside Walk, Whitwell Road  
 Leeds  
 LS1 4AW  
 0113 543 1700  
 www.hydrock.com

Client Ref:	AS	Drawn By:	23.10.2024	Scale:	1:100	Sheet No.:	A0
Site Ref:		Drawing Name:		Revision:			
31240 ATR-001							