



- NOTES
- Do not scale from this drawing.
 - This drawing is copyright.
 - All dimensions to be checked on site prior to the order or manufacture of any goods.
- Revisions:

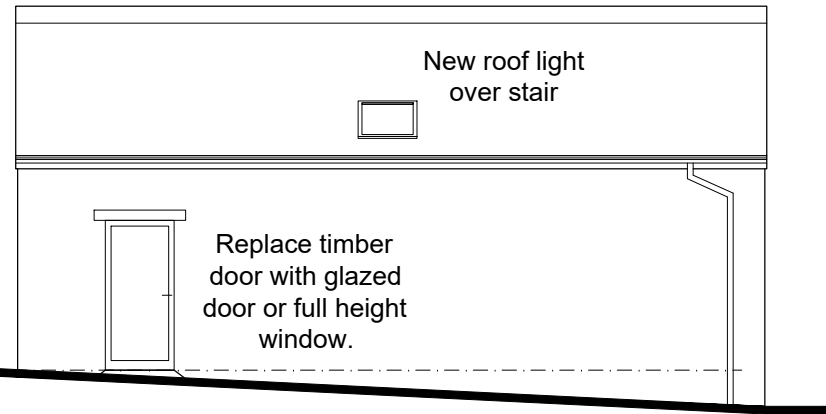


East Elevation



South Elevation

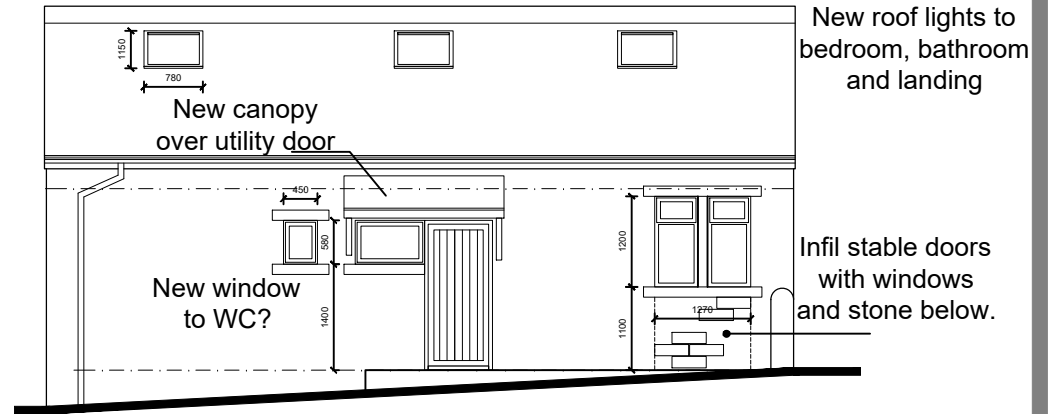


West Elevation

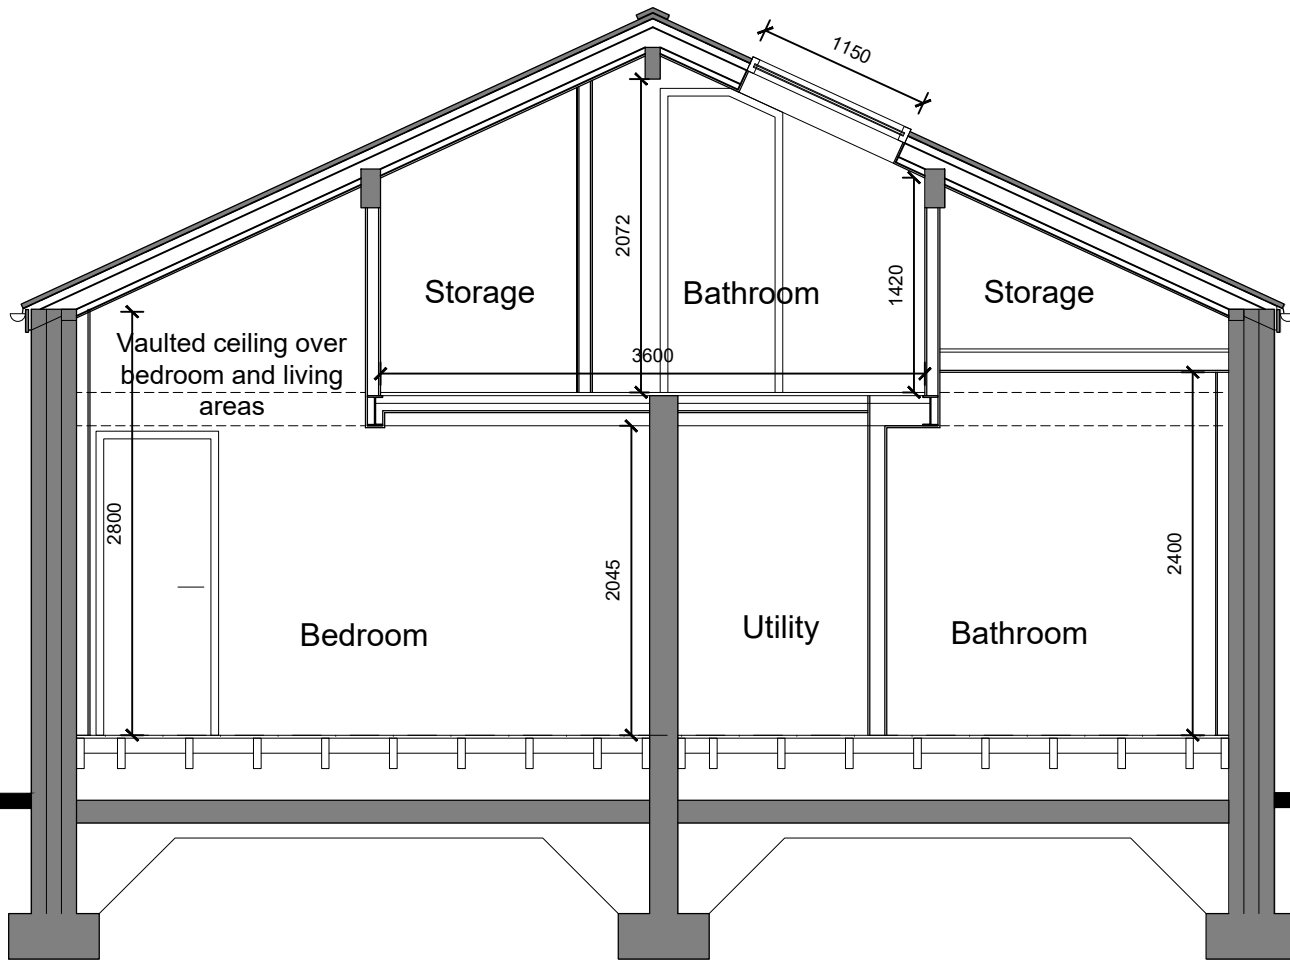


Section A-A

New first floor to central section of roof void.
Raised section to form storage to the eaves to increase ceiling height to the bathroom, kitchen and utility

New suspended timber floor to stable 1 and 2 to ensure floor is level throughout.

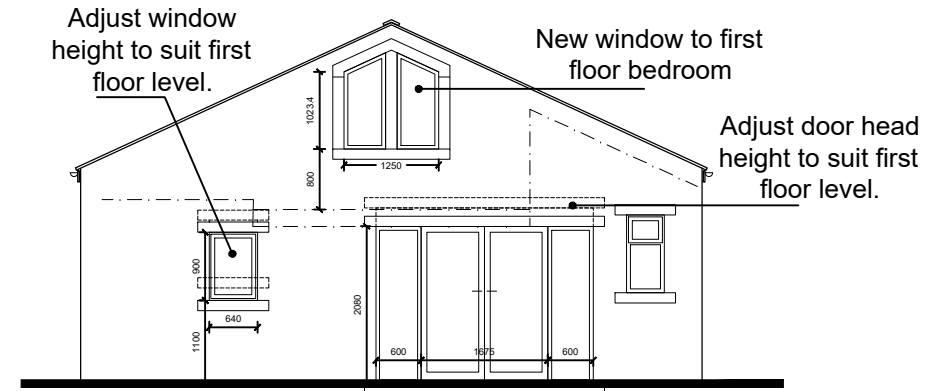

North Elevation

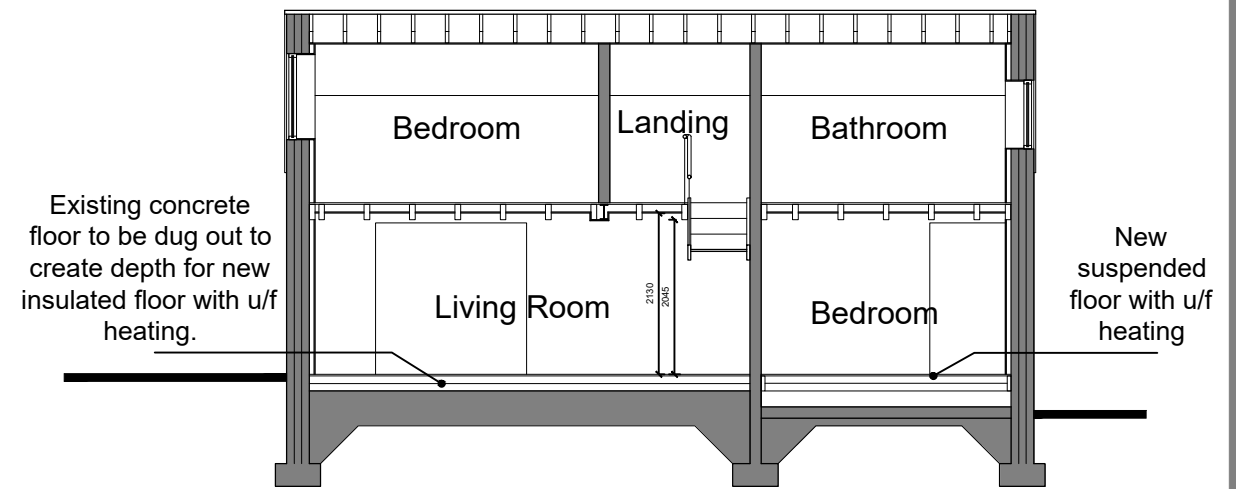

Section B-B