




existing front elevation

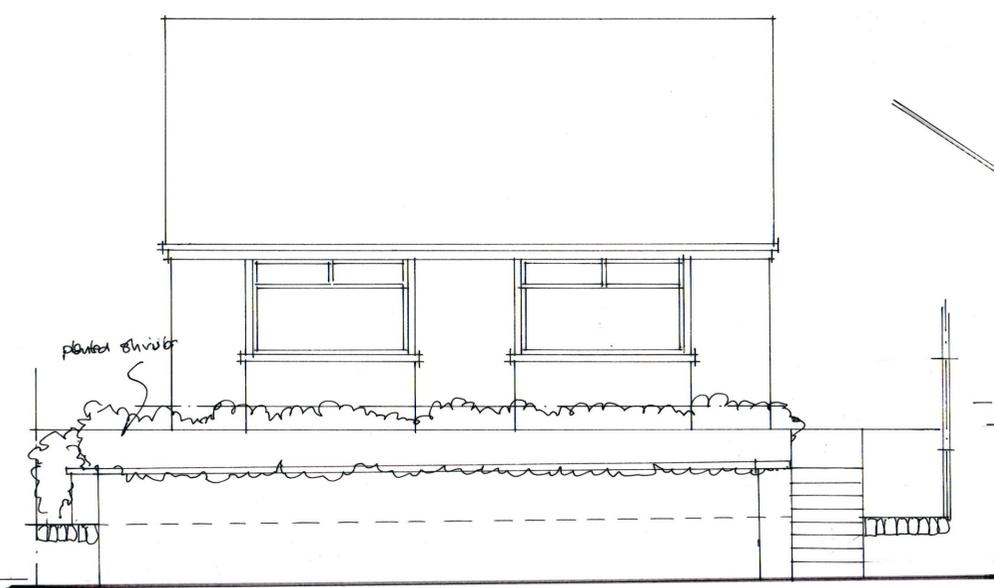


proposed front elevation

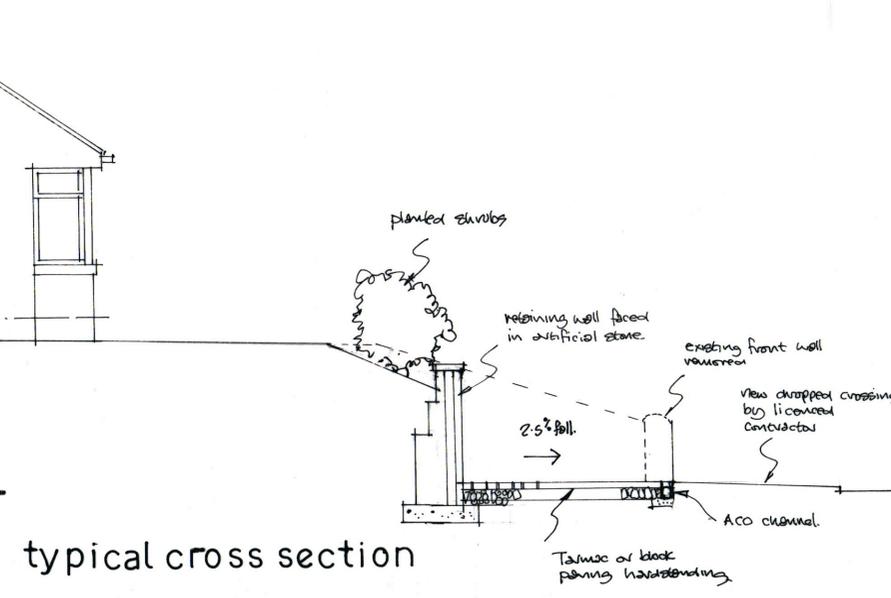


typical cross section

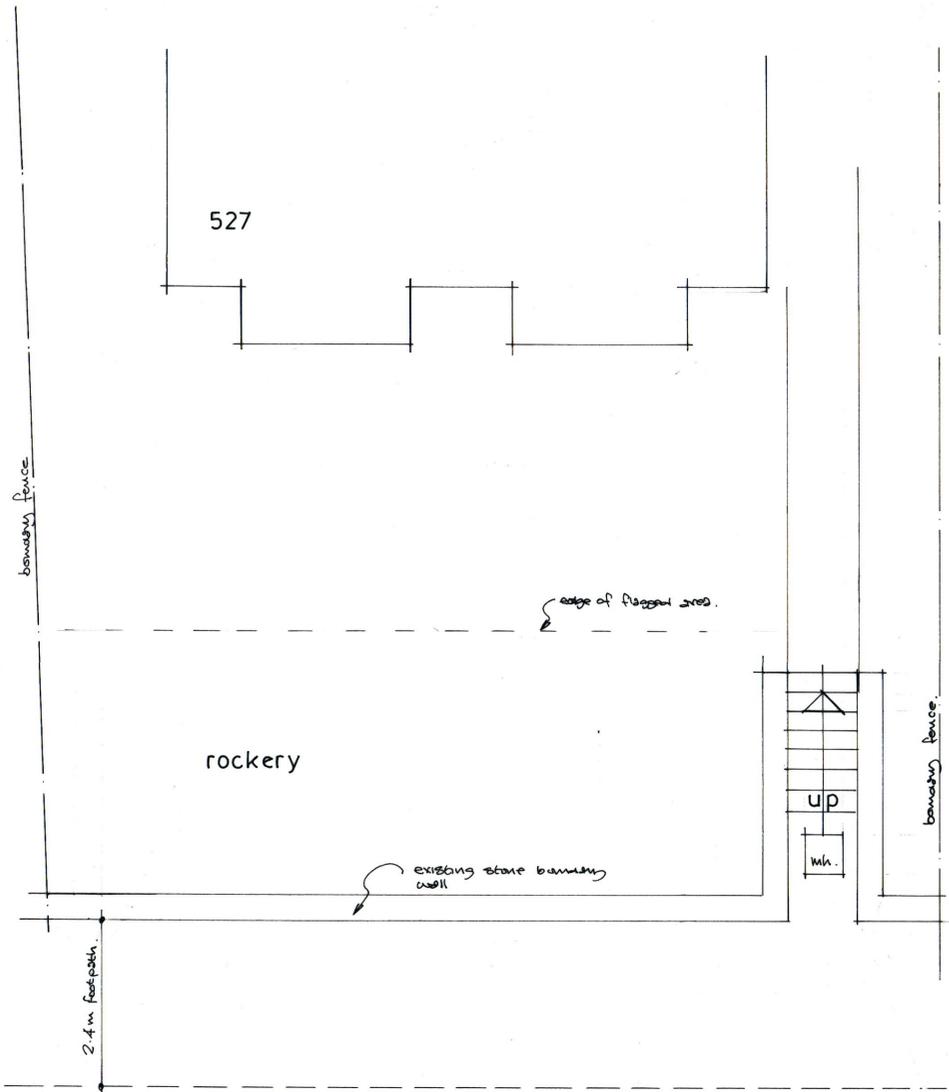

existing plan

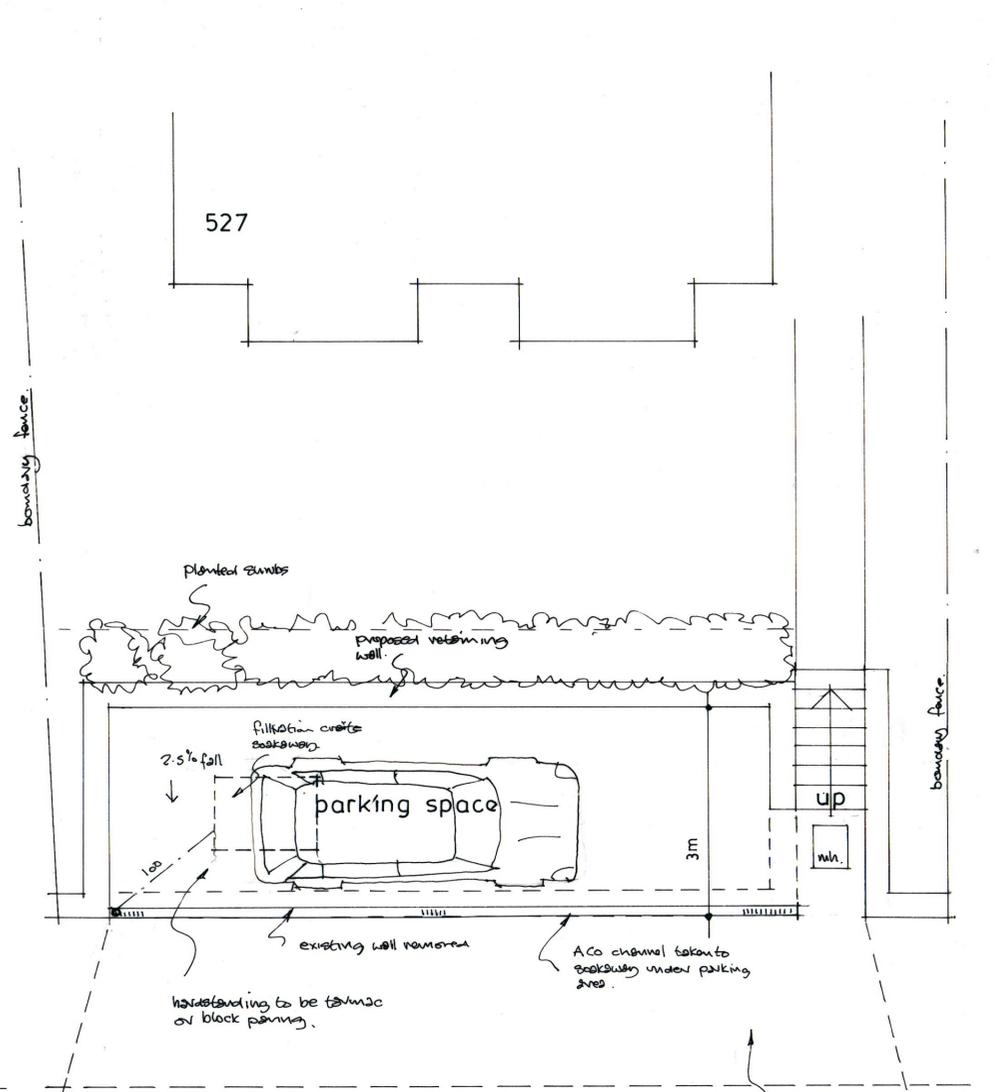

proposed plan

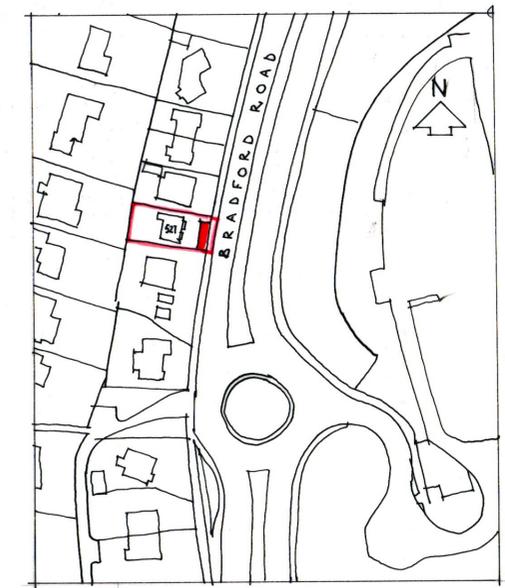

location plan 1:1250

Revision	Date
All dimensions to be verified on site and the practice informed of any discrepancy.	

Calder Architectural Services Ltd
 13 Henry Street
 Brighouse
 West Yorkshire
 HD6 2BL
 T: 01484 713475

Mr & Mr Coffey

Drawn	Date	Scale
	8-2024	1:50

Proposed formation of off street parking space at 527 Bradford Road Huddersfield HD22LH

Drawing
 Scheme proposals

Job No.	Drawing No.	Rev.
	1	