



**General Notes**  
 Do not scale from this drawing. If in doubt ask.  
 Copyright exists on all drawings and drawing should not be copied without the consent of P.N. Bakes Architectural Consultancy.  
 Drawing to be read in conjunction with all relevant Specifications and other Consultants drawings.  
 All dimensions and levels to be checked on site prior to commencement.  
 Any discrepancies to be notified to PN Bakes Architectural Consultancy immediately.  
 All materials and workmanship to comply with British Standards and Codes of Practice and meet current Building Regulations.


Ref.	Revision	Date
A	Layouts amended to provide outlook to habitable rooms and also notes amended to comply with space standards. Nov. 24	

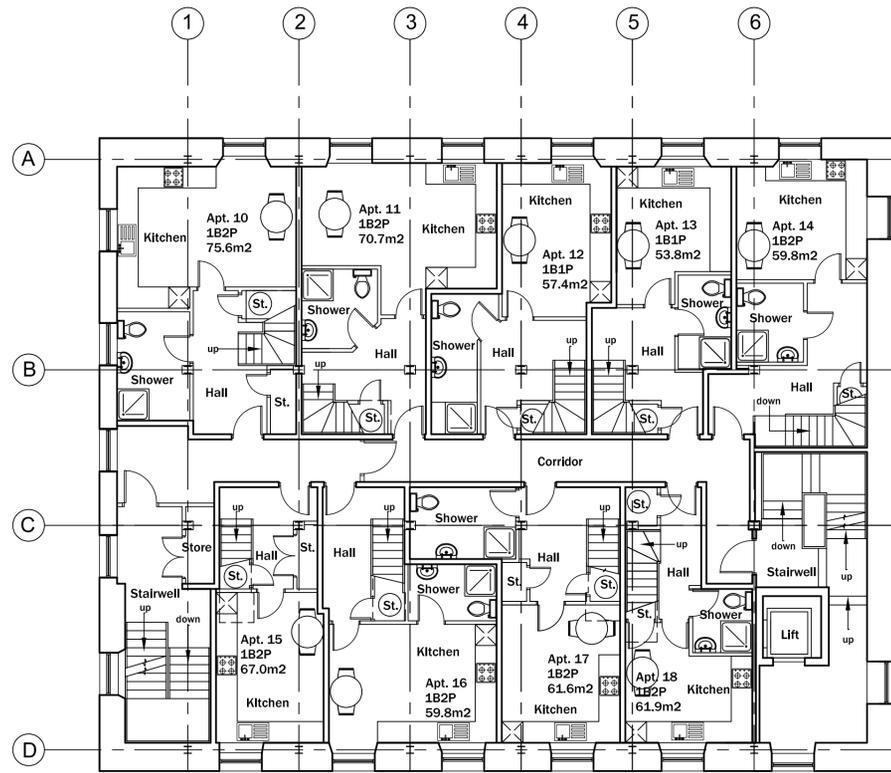


**Proposed Second Floor Plan**  
 1:100 @ A1

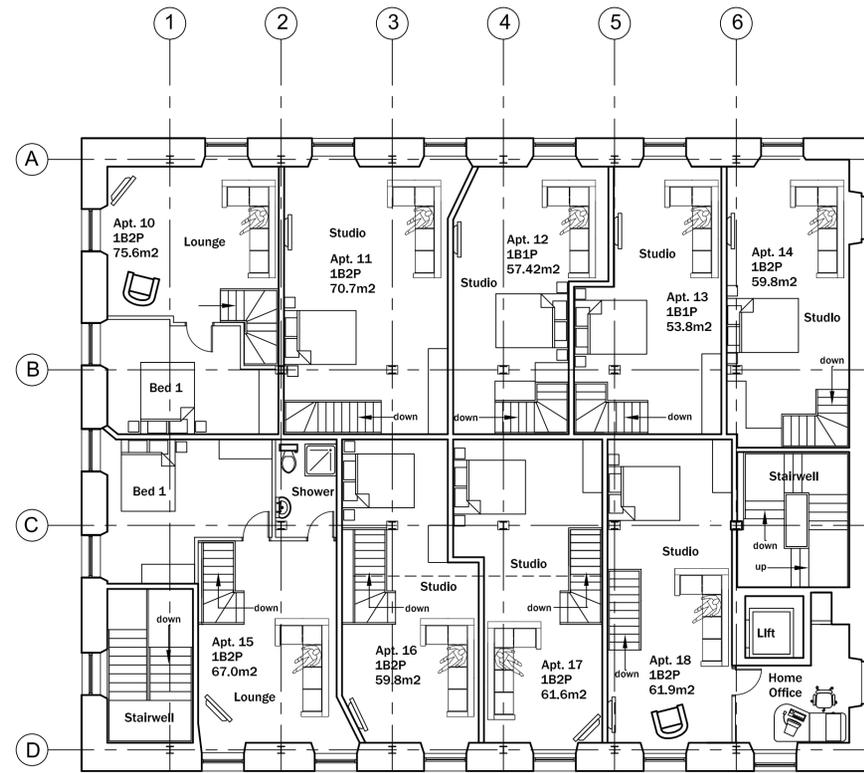


**Proposed Third Floor Plan**  
 1:100 @ A1

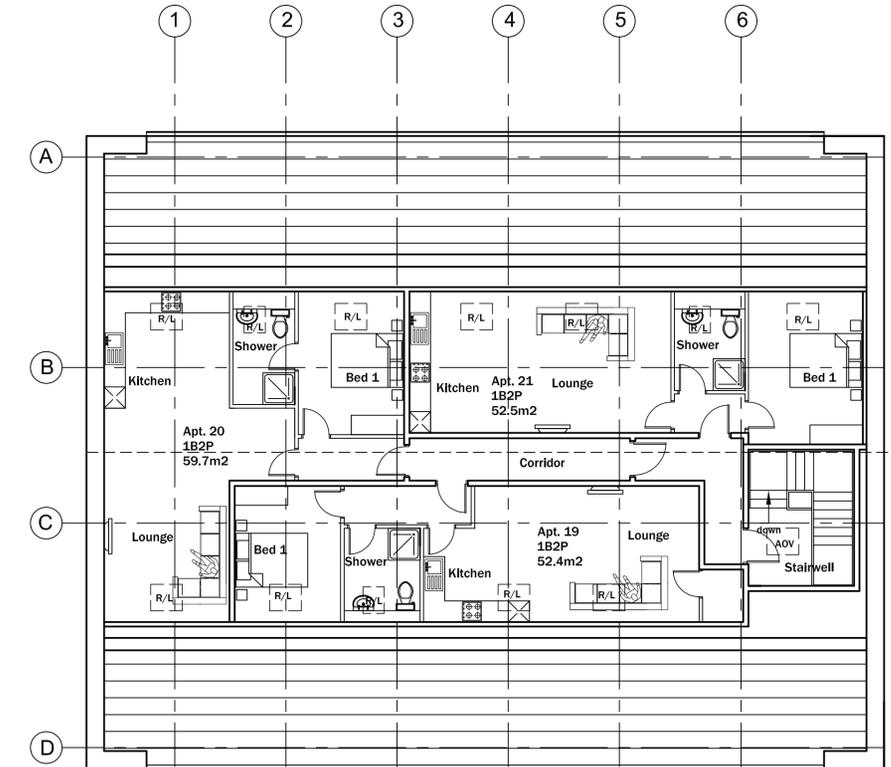

**Proposed Fourth Floor Plan**  
 1:100 @ A1

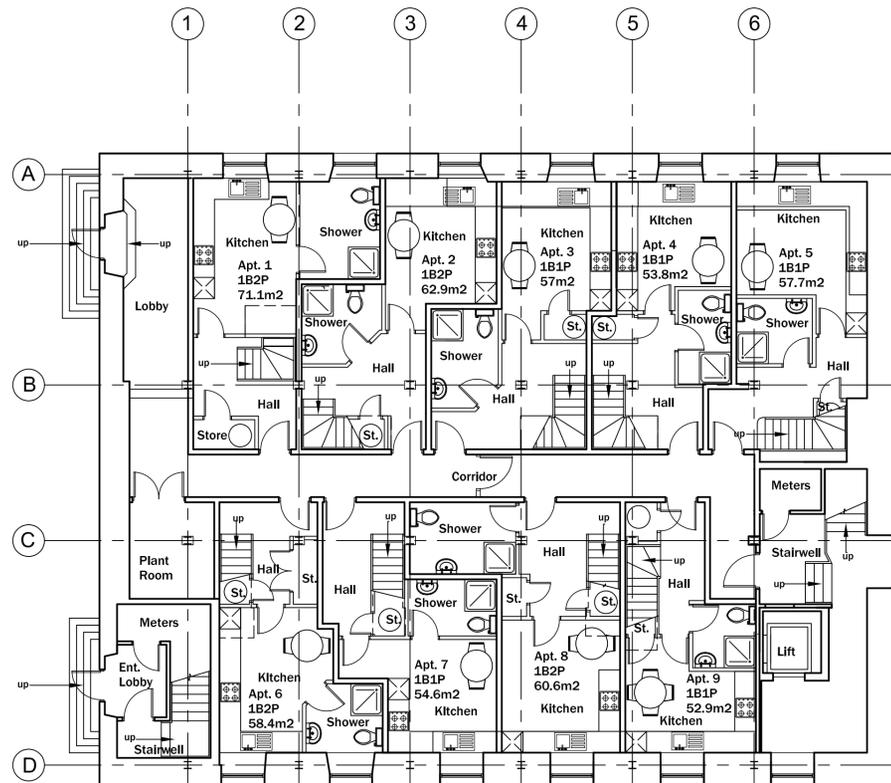

**Proposed Ground Floor Plan**  
 1:100 @ A1

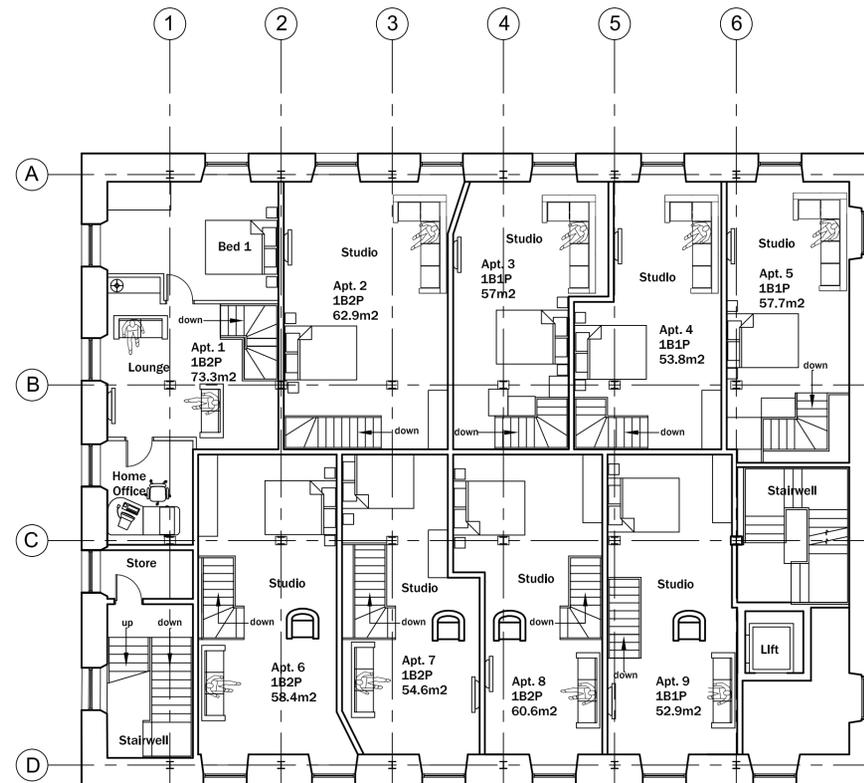

**Proposed First Floor Plan**  
 1:100 @ A1

**PNBakes**  
 Architectural Consultancy

23 Market Street, Thornton, Bradford, BD13 3HW  
 Tel/Fax : 01274 830355 Mobile : 07989 579231  
 Email : philbakes@aol.com

Client:	Medipharm Bradford Ltd.	
Plan:	Proposed Floor Plans	
Project:	Conversion of Wesley House to Apartments, Chapel Lane, Birstall.	
Drawing No.:	Scale:	Date:
KL/24/1709/04A	1: 100 @ A1	July 2024