



PROPOSED GROUND FLOOR PLAN @ 1 : 100

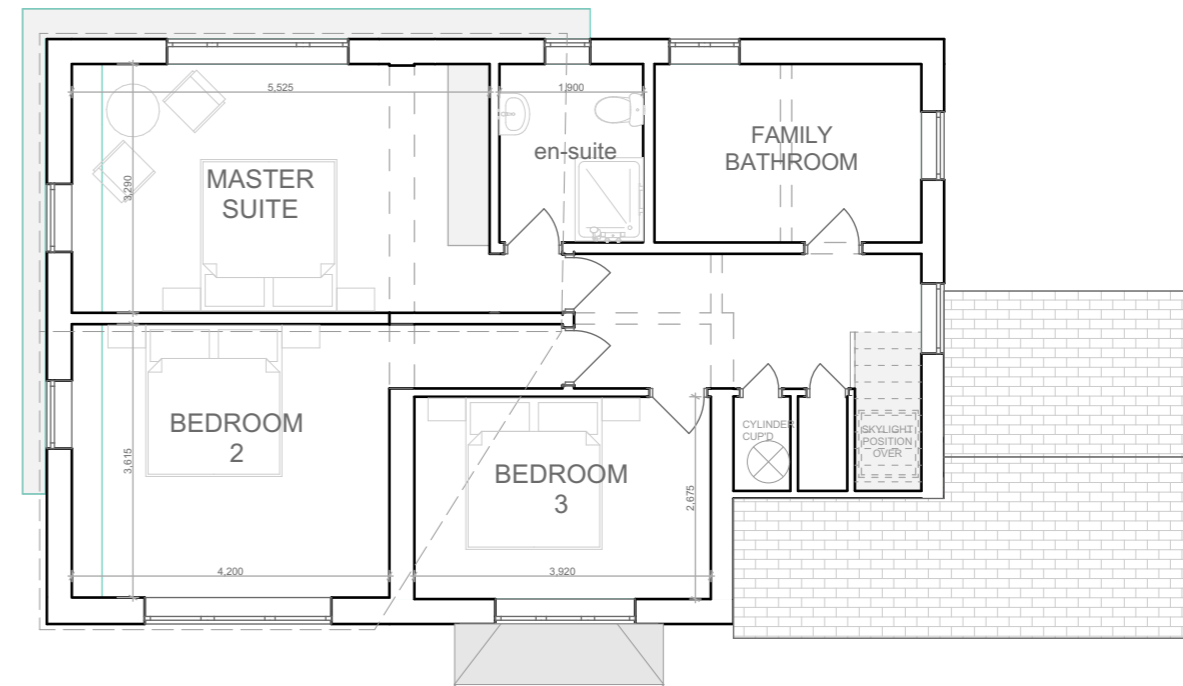

PROPOSED FIRST FLOOR PLAN @ 1 : 100



LOCATION PLAN @ 1 : 1250

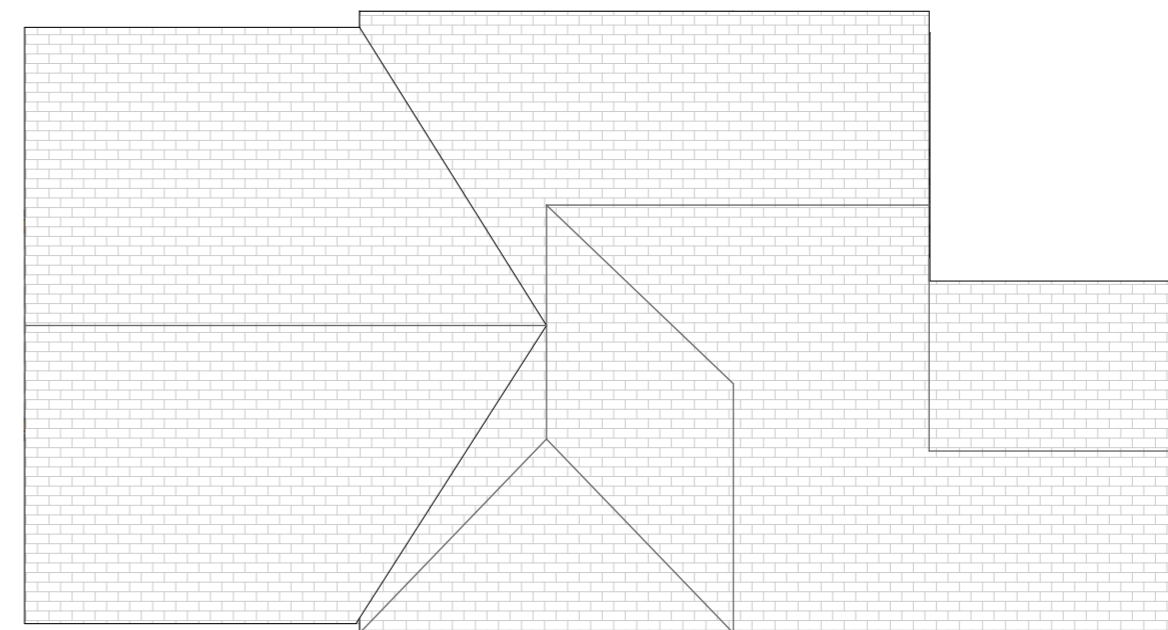

PROPOSED ROOF PLAN @ 1 : 100

H2495_03 > PROPOSED - DOUBLE STOREY EXTENSION - FLOOR PLANS