



FRONT ELEVATION @ 1:150 (OPTION 1)

SIDE ELEVATION @ 1:150

REAR ELEVATION @ 1:150

SIDE ELEVATION @ 1:150





FRONT ELEVATION @ 1:150 (OPTION 2)

SIDE ELEVATION @ 1:150

REAR ELEVATION @ 1:150

SIDE ELEVATION @ 1:150

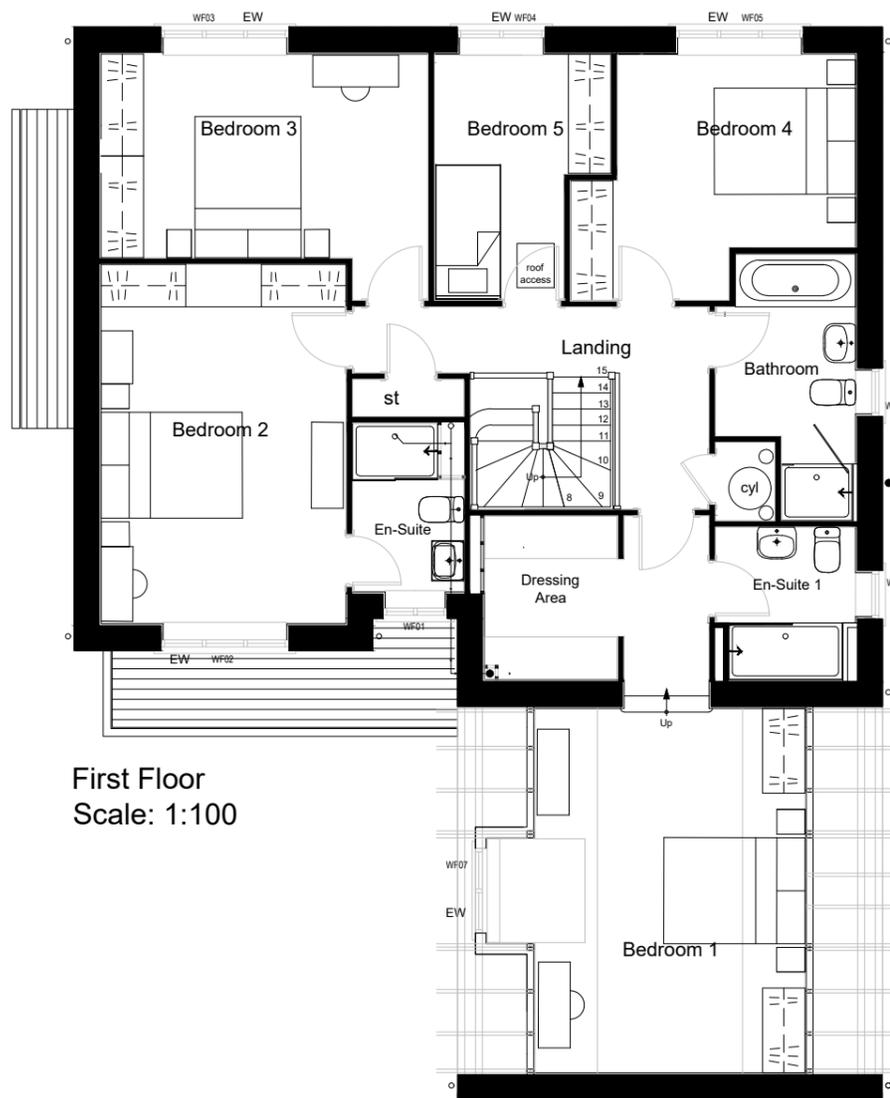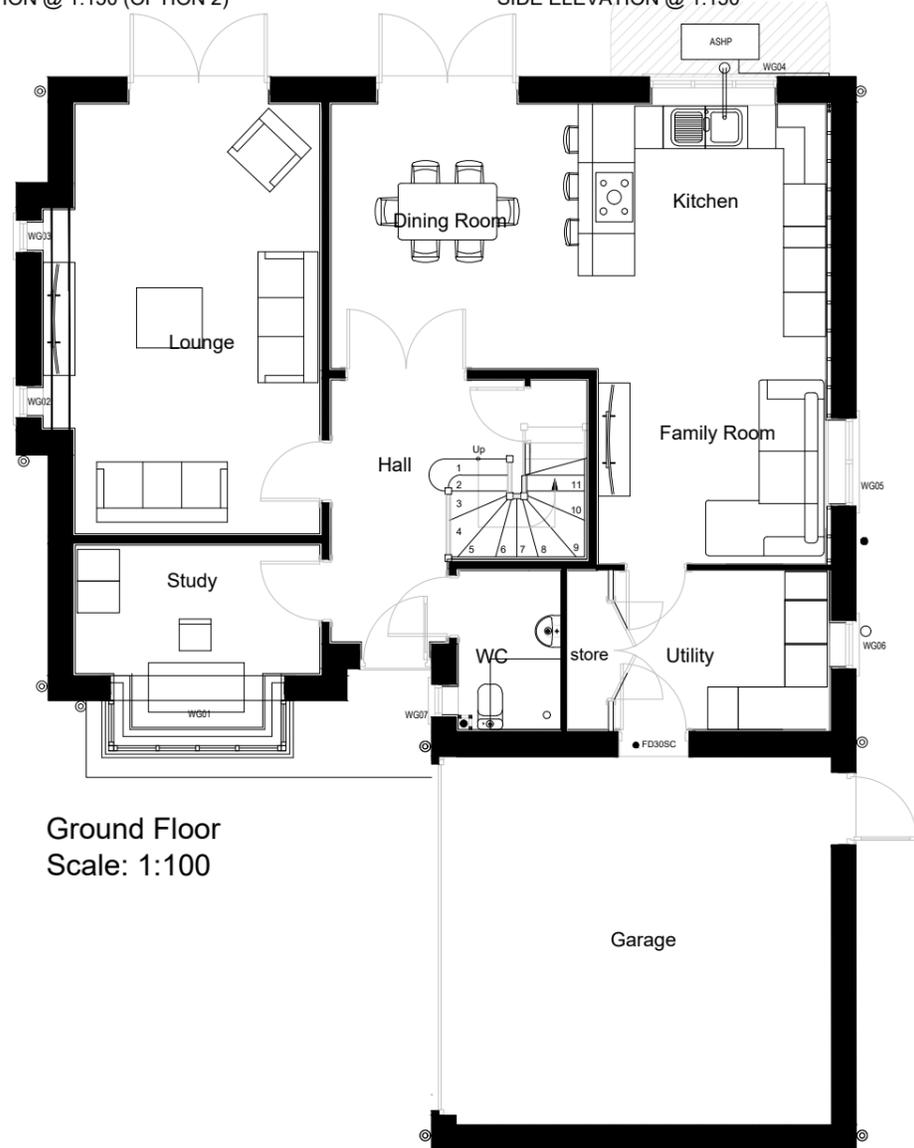

EXTERNAL MATERIALS

- ROOF : SLATE (ETERNIT RIVENDALE)
- WALLS : STONE OR ARTIFICIAL STONE
- WINDOW HEAD/CILLS : ARTSTONE TO MATCH
- SOFFITS/FASCIA/BARGE BOARDS : BLACK, UPVC
- RAIN WATER & SVP GOODS : BLACK, UPVC
- WINDOWS/DOORS : GREY, UPVC GRAIN EFFECT, DOUBLE GLAZED
- FRONT AND REAR DOORS : COMPOSITE DOORS WITH OAK FINISH

Planning
subject to structural review
subject to accurate measured survey

rev	date	initials	initials	content
				JONES HOMES
Deveron Grove				
Connaught II Plans & Elevations (Garage side on)				
title:				
client:		Deveron Grove, Clayton Fields, Huddersfield		
client ref:		Jones Homes Niemen Architects Deck 2, The Waterscape 42 Leeds & Bradford Road Kirkstall, Leeds, LS5 3EG T: 0113 239 5400 office@niemen.co.uk		
date:	scale:	drawn:	checked:	
10/04/2024	As Shown A3	JB	SN	
drawing no:		revision:		
2489-1-014				