



new timber fencing (from road)



new timber fencing (from garden)




existing hedge (removed)


Existing hedge removed and replaced with 1.8M timber fence set back from highway/footpath. 180mm margin from footpath to be planted with bulbs and filled with pebbles. New shrubs have been planted behind the new fence and when these have been grown to maturity the fence will be removed.



**Site Plan**  
scale 1:200

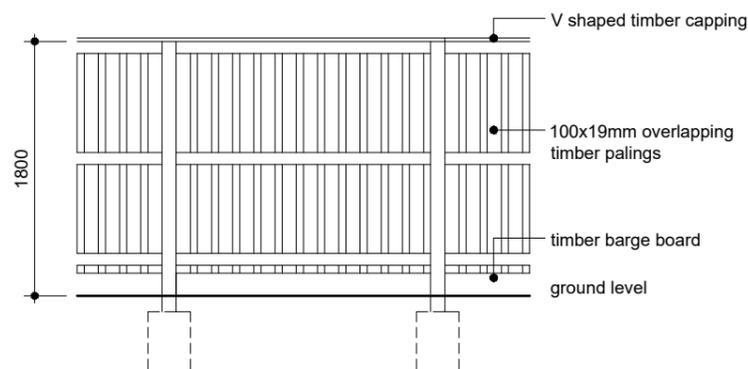


Fence (from garden side)

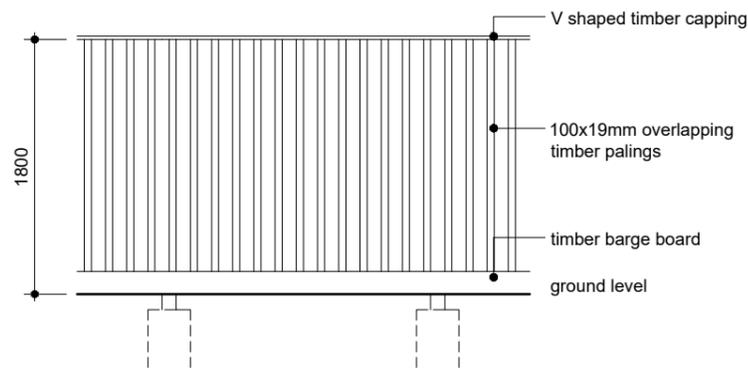

Fence (from road side)

**Fence Elevations**  
scale 1:50

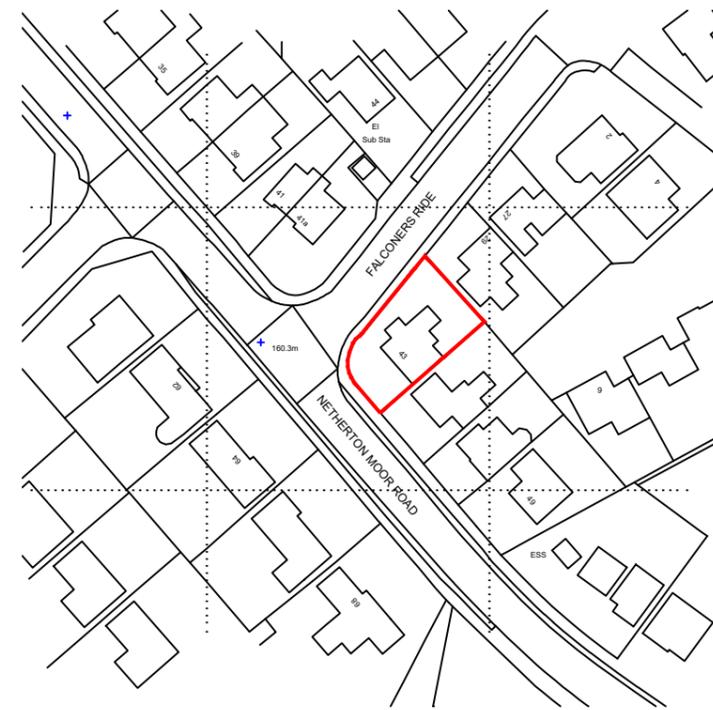

**Location Plan**  
scale 1:1250

This drawing has been prepared specifically for the purpose of obtaining Planning Permission and/or Building Regulation Approval. Its suitability for other purposes, without supplementary details and specifications cannot be guaranteed. The Permissions and/or Approvals are beyond the Architects control, and no guarantee that such will be granted is given or to be inferred by reason of the preparation of this drawing.

Only figured dimensions are to be used. All dimensions to be checked on site. This drawing together with the design is the property and copyright of the Architect and must not be reproduced without prior written permission.

P01	Drawing originated	31.07.24	JW	NG
rev.	description	date	drawn	appvd



project Proposed new fence

at  
43 Netherton Moor Road,  
Netherton, Huddersfield, HD4 7JF  
for  
Shaun Haigh

title General arrangement  
number 24076D-100-P01  
scale 1:1250, 1:200, 1:50  
size A3

The Old Police Station 16 Bridge Lane Holmfirth HD9 7AN  
T: 01484 685411 E: hello@adp-architects.com  
W: www.adp-architects.com

