






Location Plan 1:1250

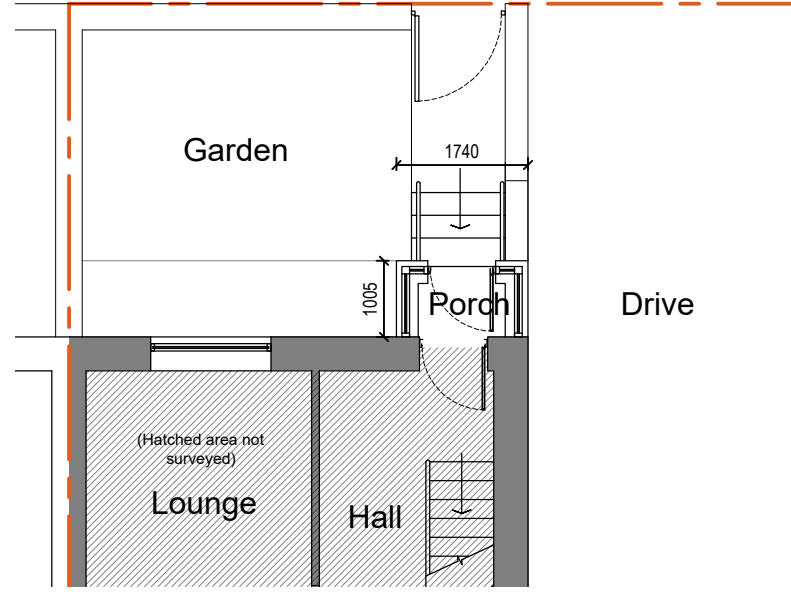

Ground Floor Plan - 1:100

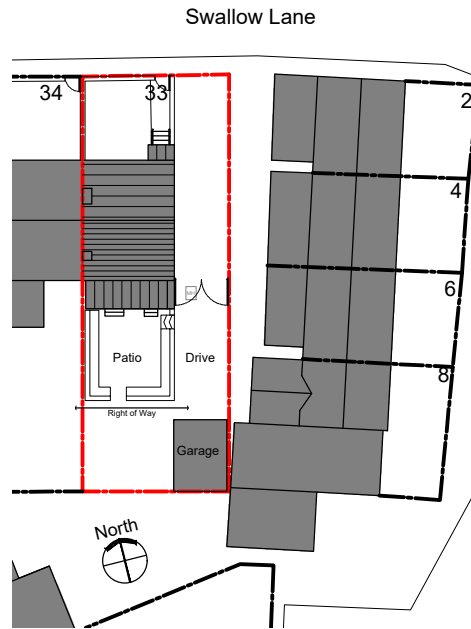


Site Plan 1:500

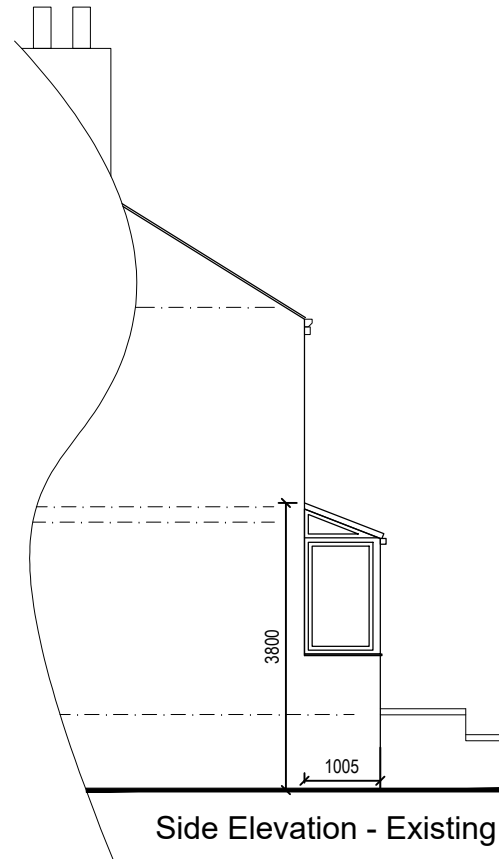

Side Elevation - Existing



Front Elevation - Existing

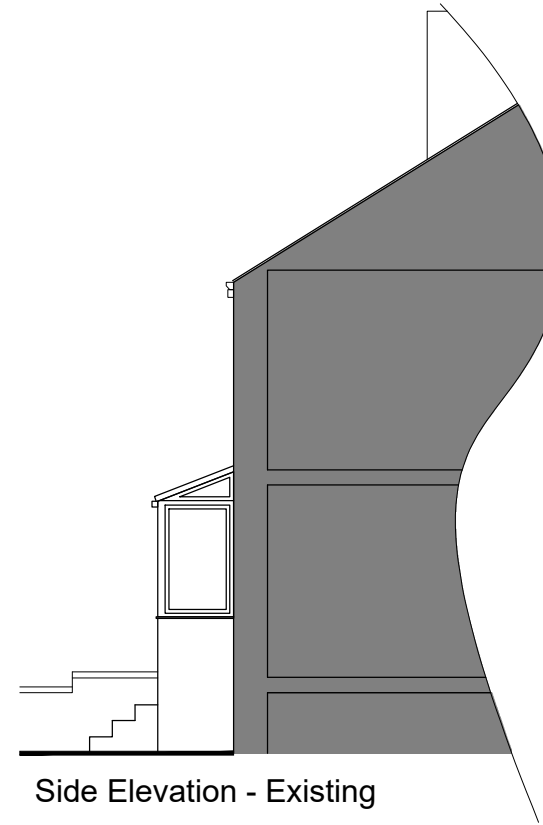

Side Elevation - Existing

NOTES

- Do not scale from this drawing.
 - This drawing is copyright.
 - All dimensions to be checked on site prior to the order or manufacture of any goods.
- Revisions: