


NOTE  
 MATERIALS TO MATCH EXISTING  
 THESE NOTES DO NOT COMPRISE A FULL SPECIFICATION  
 THEY ARE FOR GENERAL GUIDANCE ONLY AND THEIR  
 PRIMARY FUNCTION IS TO ASSIST LOCAL AUTHORITY  
 OFFICERS IN DETERMINING BUILDING REGULATION COMPLIANCE.  
 ALL DIMENSIONS MUST BE CHECKED ON SITE PRIOR TO WORKS  
 STARTING.  
 ALL WORKS MUST BE CARRIED OUT IN ACCORDANCE WITH  
 CURRENT BUILDING REGULATIONS, CODES OF PRACTICE AND  
 PLANNING OFFICERS REQUIREMENTS.  
 ALL MATERIALS MUST COMPLY WITH CURRENT BRITISH STANDARDS  
 IN SITUATIONS USED.

Proposed walls to  
 be brick to match  
 existing




**Proposed Rear Elevation - North**

1:50

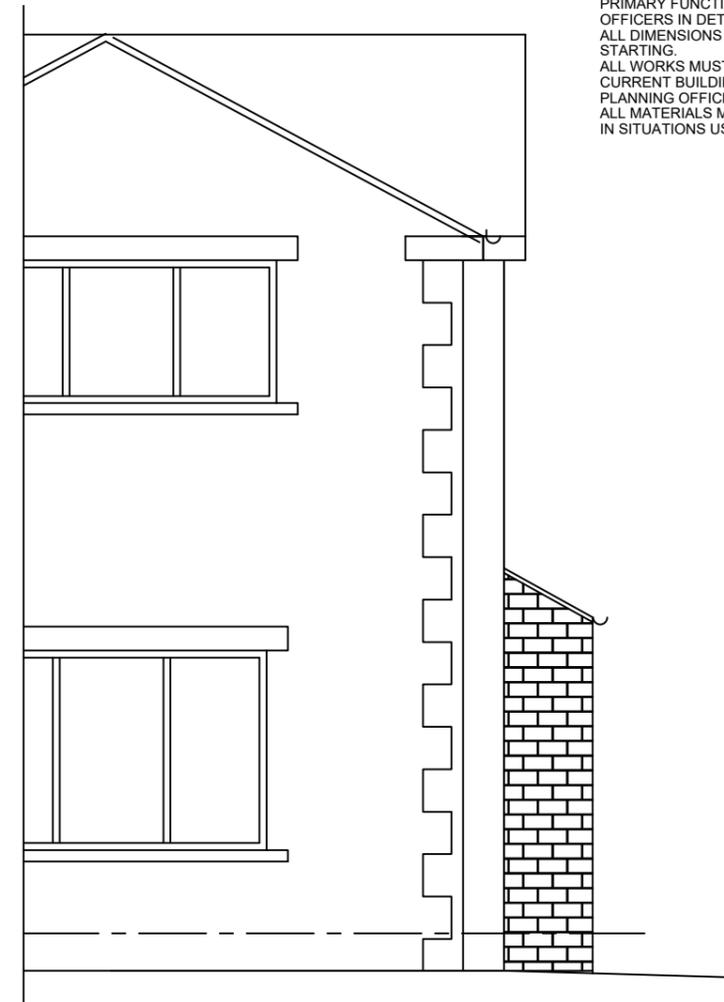

**Proposed Front Elevation (Part) -  
 South**

1:50

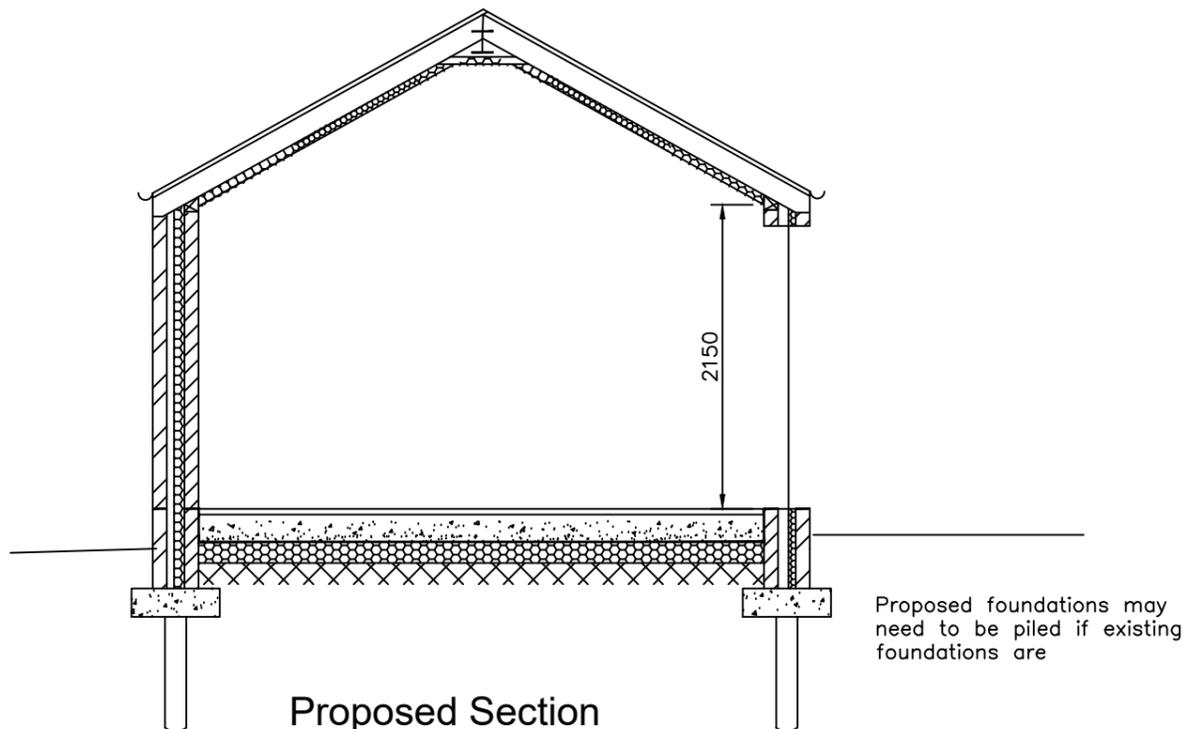

**Proposed Section**

1:50

Proposed foundations may  
 need to be piled if existing  
 foundations are

**MIRFIELD DESIGNS**  
 Planning & Building Control Services

Tel: 07877959728  
 Email: mirfielddesigns@gmail.com

Client		Mr & Mrs Pearson			
Job		37 Pinfold Lane Mirfield			
Title		Proposed Rear, Front Elevation & Section			
Drawn By	RK	Date	July 2024		
Eng. Check		Scale	1:50		
Tech. Check					
Drawing No.		Rev.			
2024 / 462 / 02		<table border="1"> <tr> <td></td> <td></td> </tr> </table>			