




FRONT ELEVATION.




L.H. SIDE ELEVATION.




REAR ELEVATION.

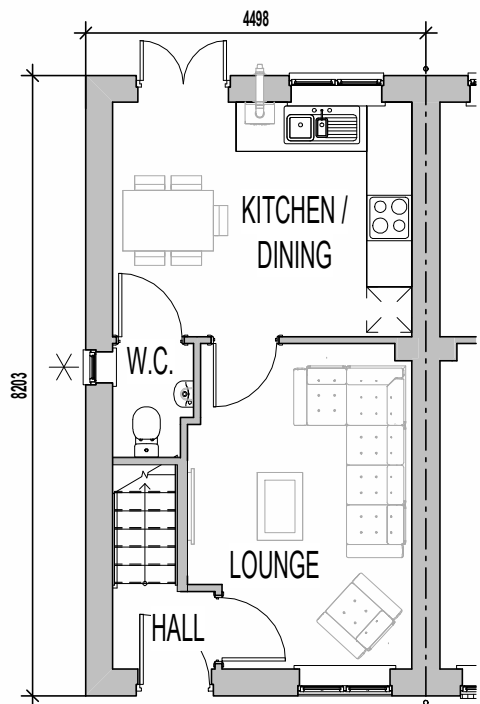

GROUND FLOOR PLAN.

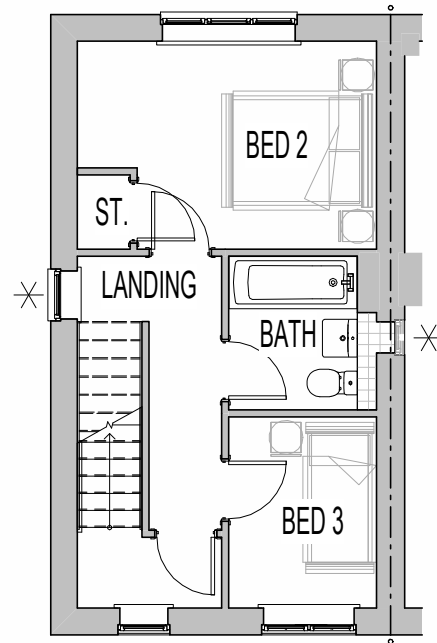

FIRST FLOOR PLAN.

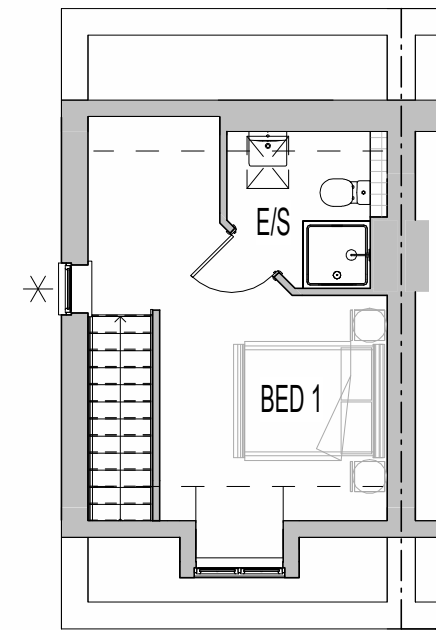

SECOND FLOOR PLAN.

\* INDICATES END TERRACE WINDOW OPTION.