


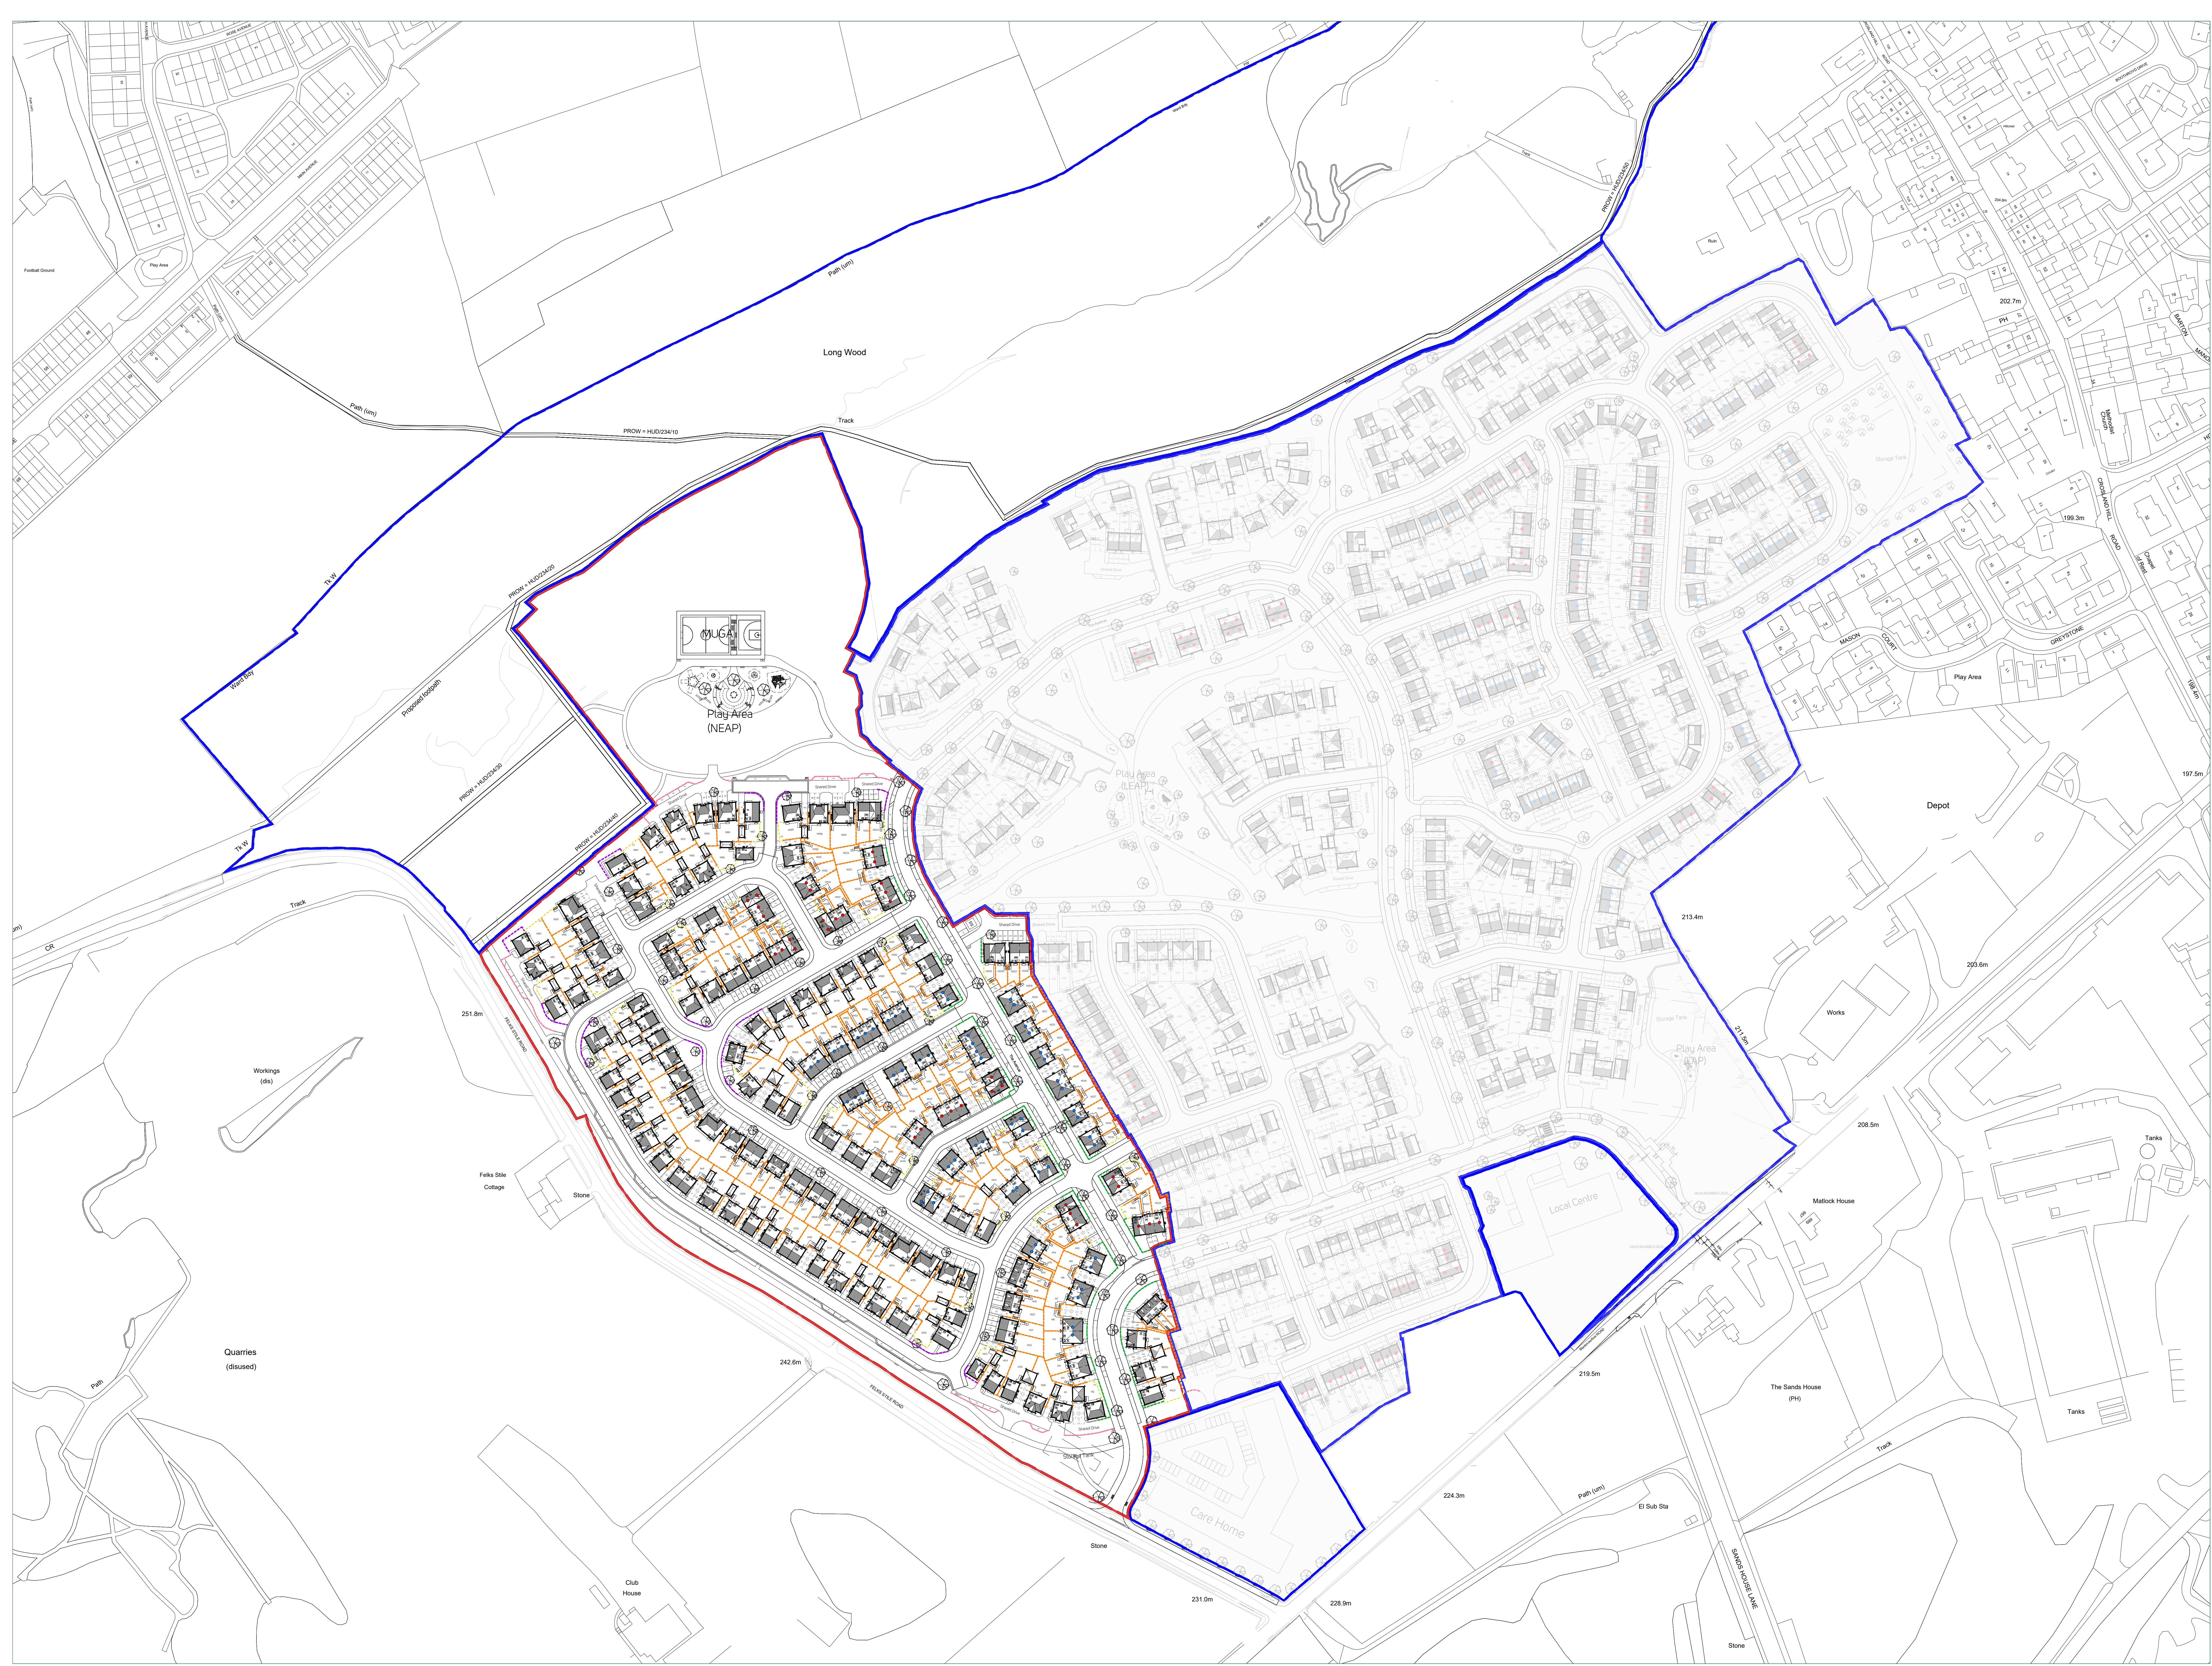

Key

- Application boundary
- 1.8m high timber fence
- 1.8m pier and panel fence
- 450mm reused stone walls
- Low level hedge
- 0.45m timber knee rail fence

50m

Project
Blackmoorfoot Road, Huddersfield

Drawing Title
Boundary Treatments Plan

Project Code: n214 Drawing No: 700 Rev: B Drawing Scale: 1:1000 @ A0

Project
Blackmoorfoot Road, Huddersfield

Drawing Title
Boundary Treatments Plan

Project Code: n214 Drawing No: 700 Rev: B Drawing Scale: 1:1000 @ A0