




FRONT ELEVATION.




L.H. SIDE ELEVATION.



REAR ELEVATION.

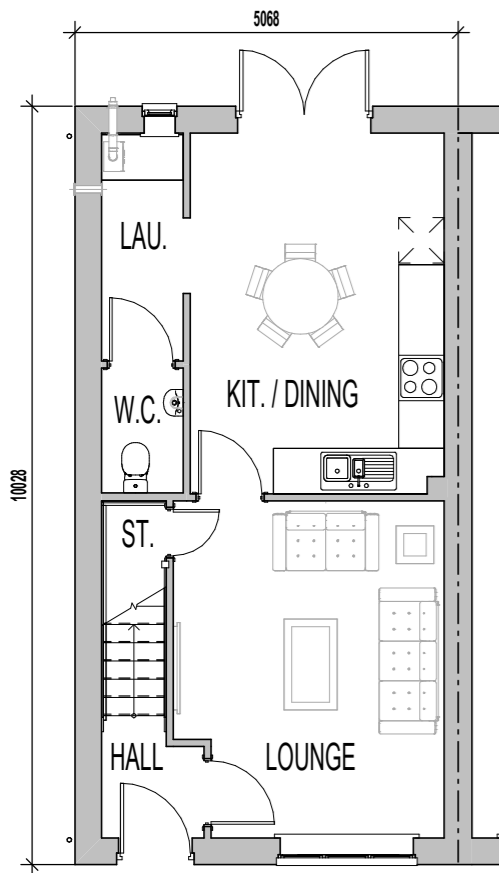

GROUND FLOOR PLAN

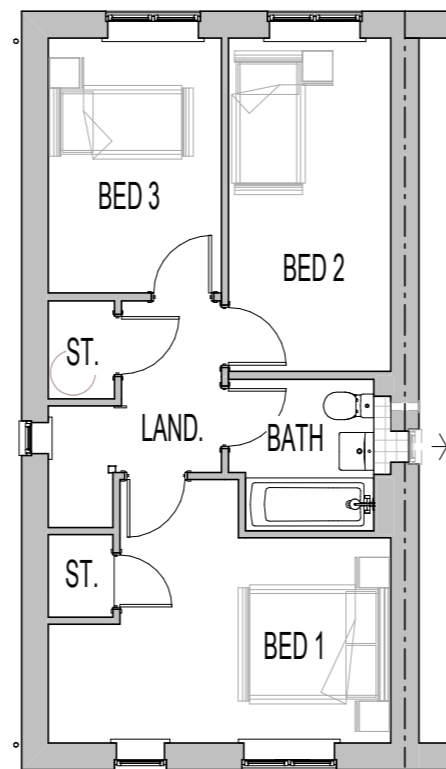

FIRST FLOOR PLAN.



R.H. SIDE ELEVATION.

* OPTIONAL WINDOW POSITIONS FOR ALTERNATIVE HANDING.