


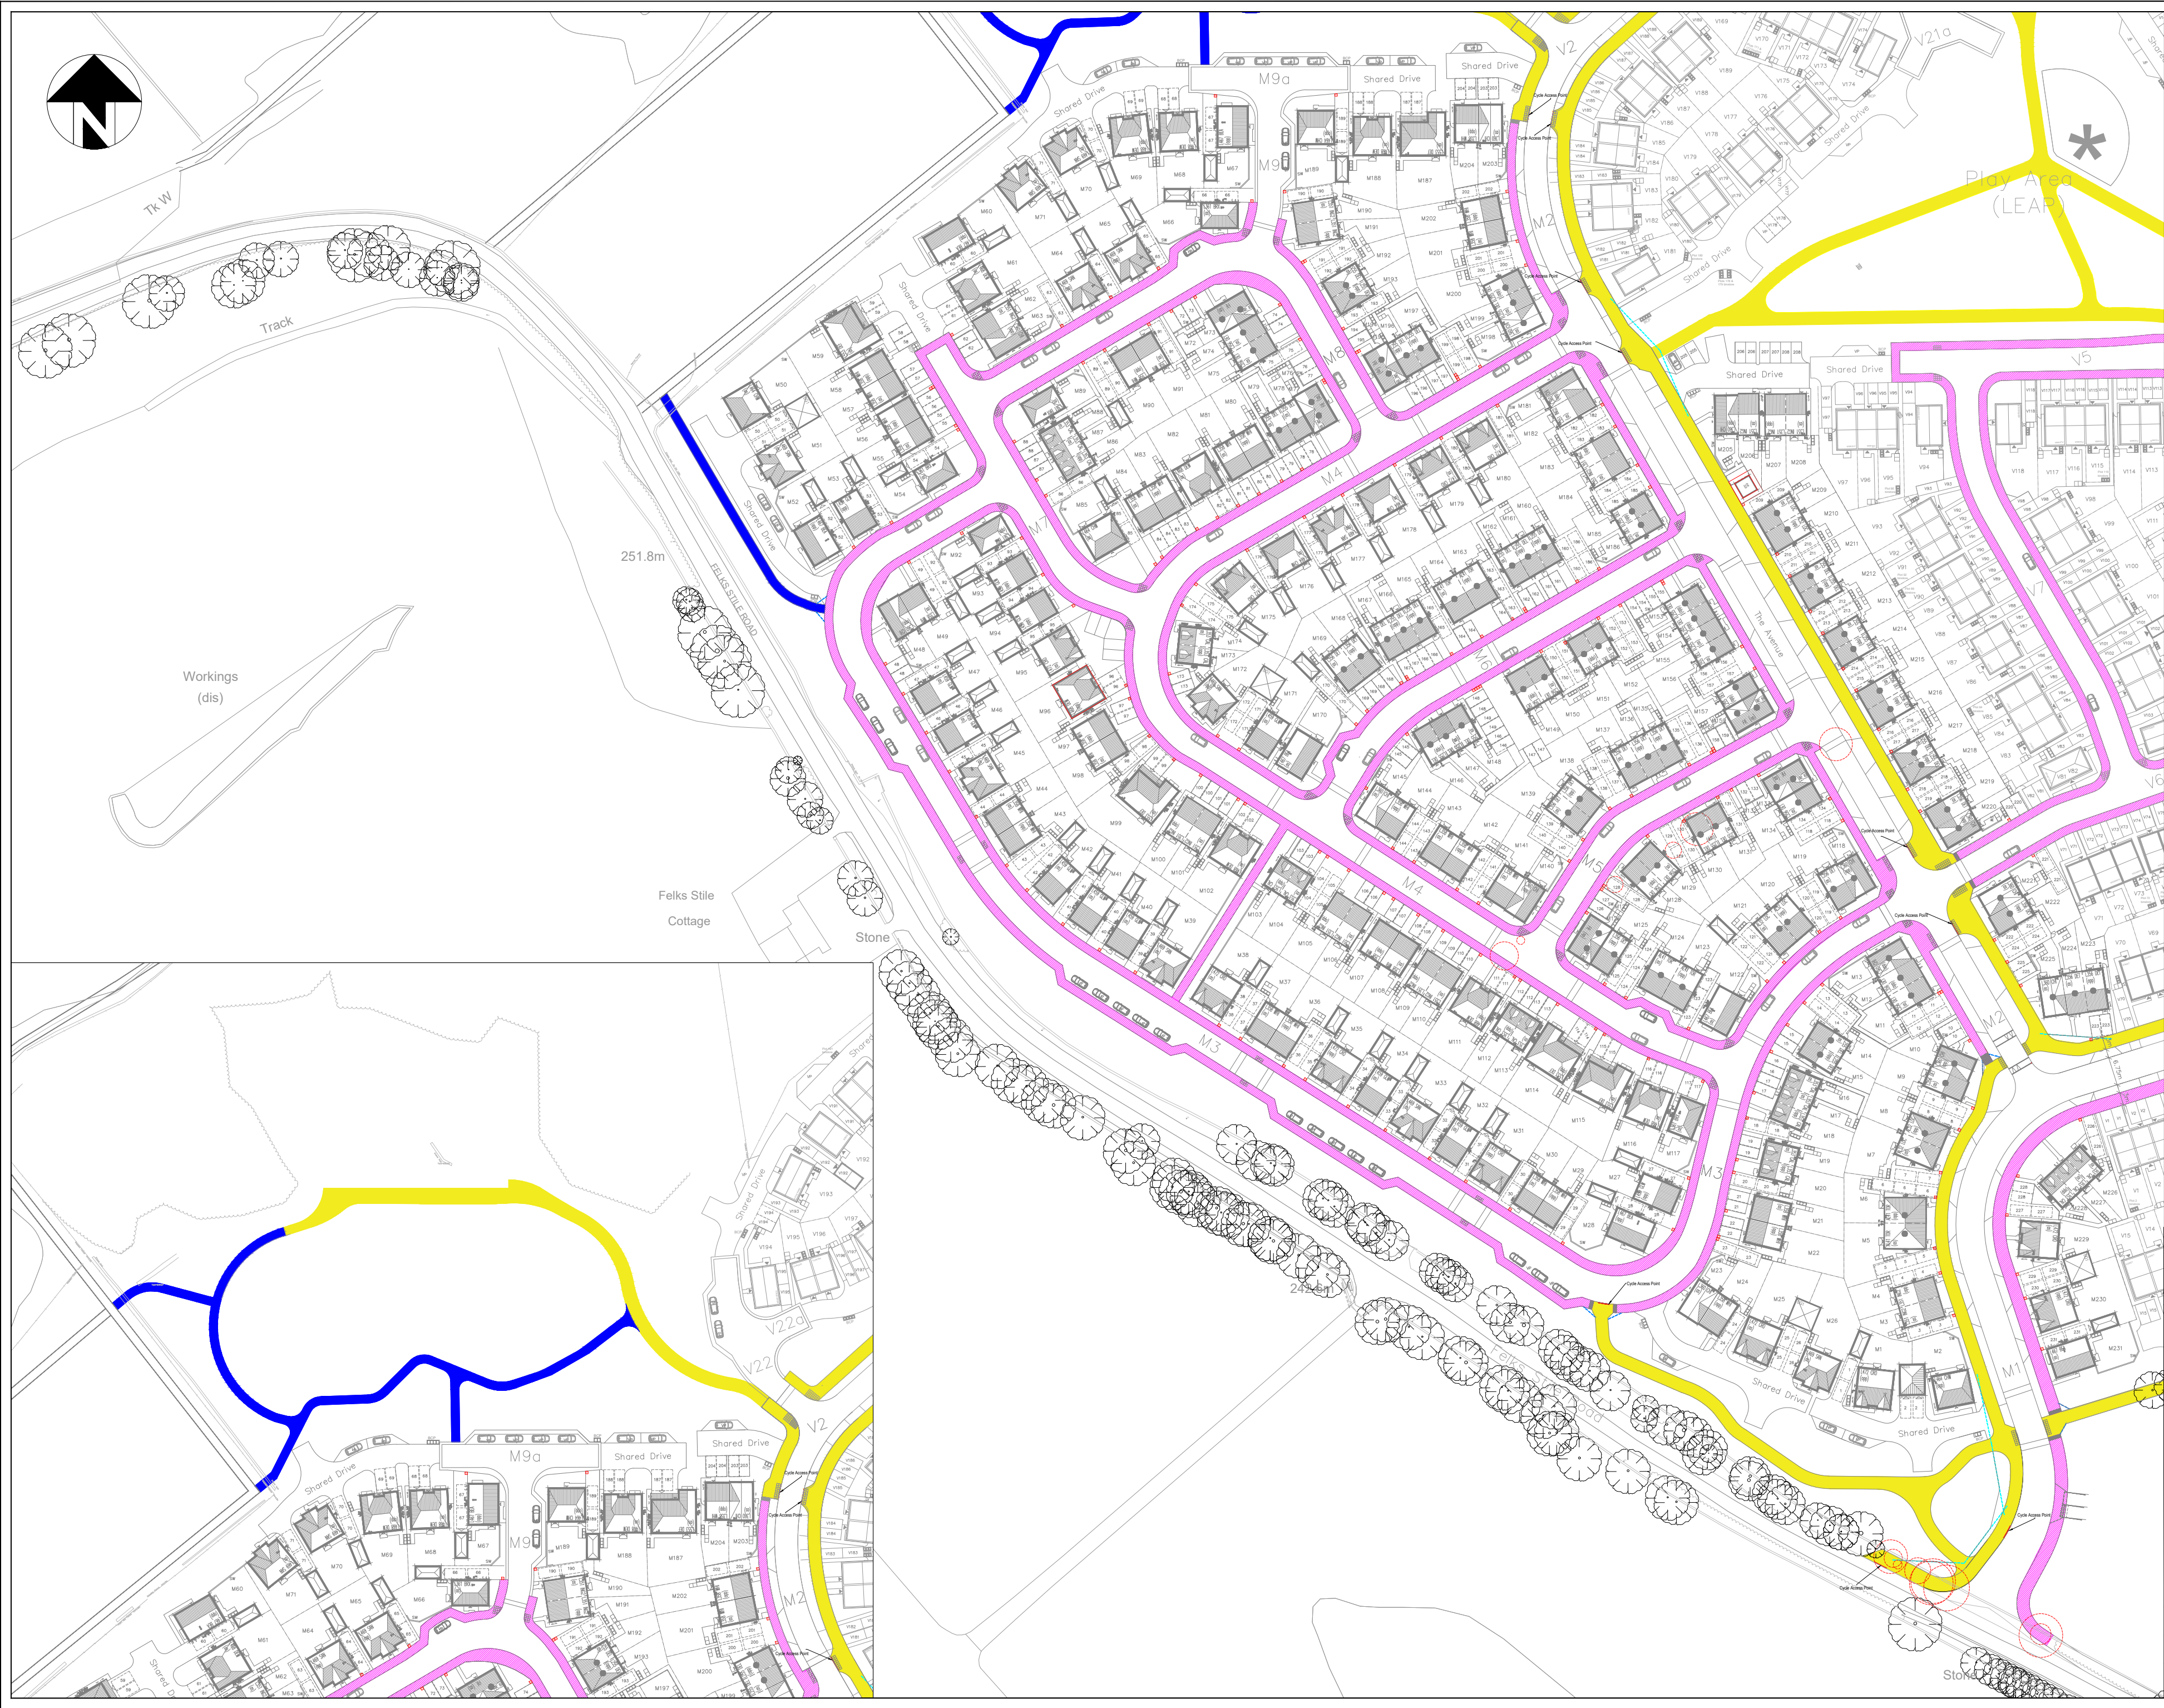

- 2m Footpath
- 3m Shared Footway / Cycleway
- 5m Segregated Footway / Cycleway
- 2m Footway
- 2m x 2m Visibility Splay
- 1.5m x 17m Visibility Splay
- Cycle Access Point

Notes:
Please refer to the following when reviewing this plan:

- ENG-001 Adoption Extents Plan
- ENG-002 POS Cycleway Levels Plan
- ENG-004 Pedestrian Footpath Levels

P05	Amendment following new layouts	31.07.25	OHJ
P04	Amendment following new layouts	21.07.25	OHJ
P03	Amendment following new layouts	18.07.25	OHJ
P02	Amendment following new layouts	17.07.25	OHJ
P01	Preliminary Issue	16.07.25	OHJ



ANDREW MOSELEY ASSOCIATES

Transport & Infrastructure Consultants

15 St Paul's Street
Second Floor
Leeds
LS1 2JG

www.amaip.co.uk

Project:		Blackmoorfoot Road, Huddersfield	
Client:		Miller Homes	
Drawing:		Active Travel Infrastructure Plan	
Drawn By:	OHJ	Date:	16.07.2025
Checked:	AMM	Scale:	1:1000
Drawing No:	AMA-22224-SK-085 1.3	Paper:	A2
		Rev:	P05