



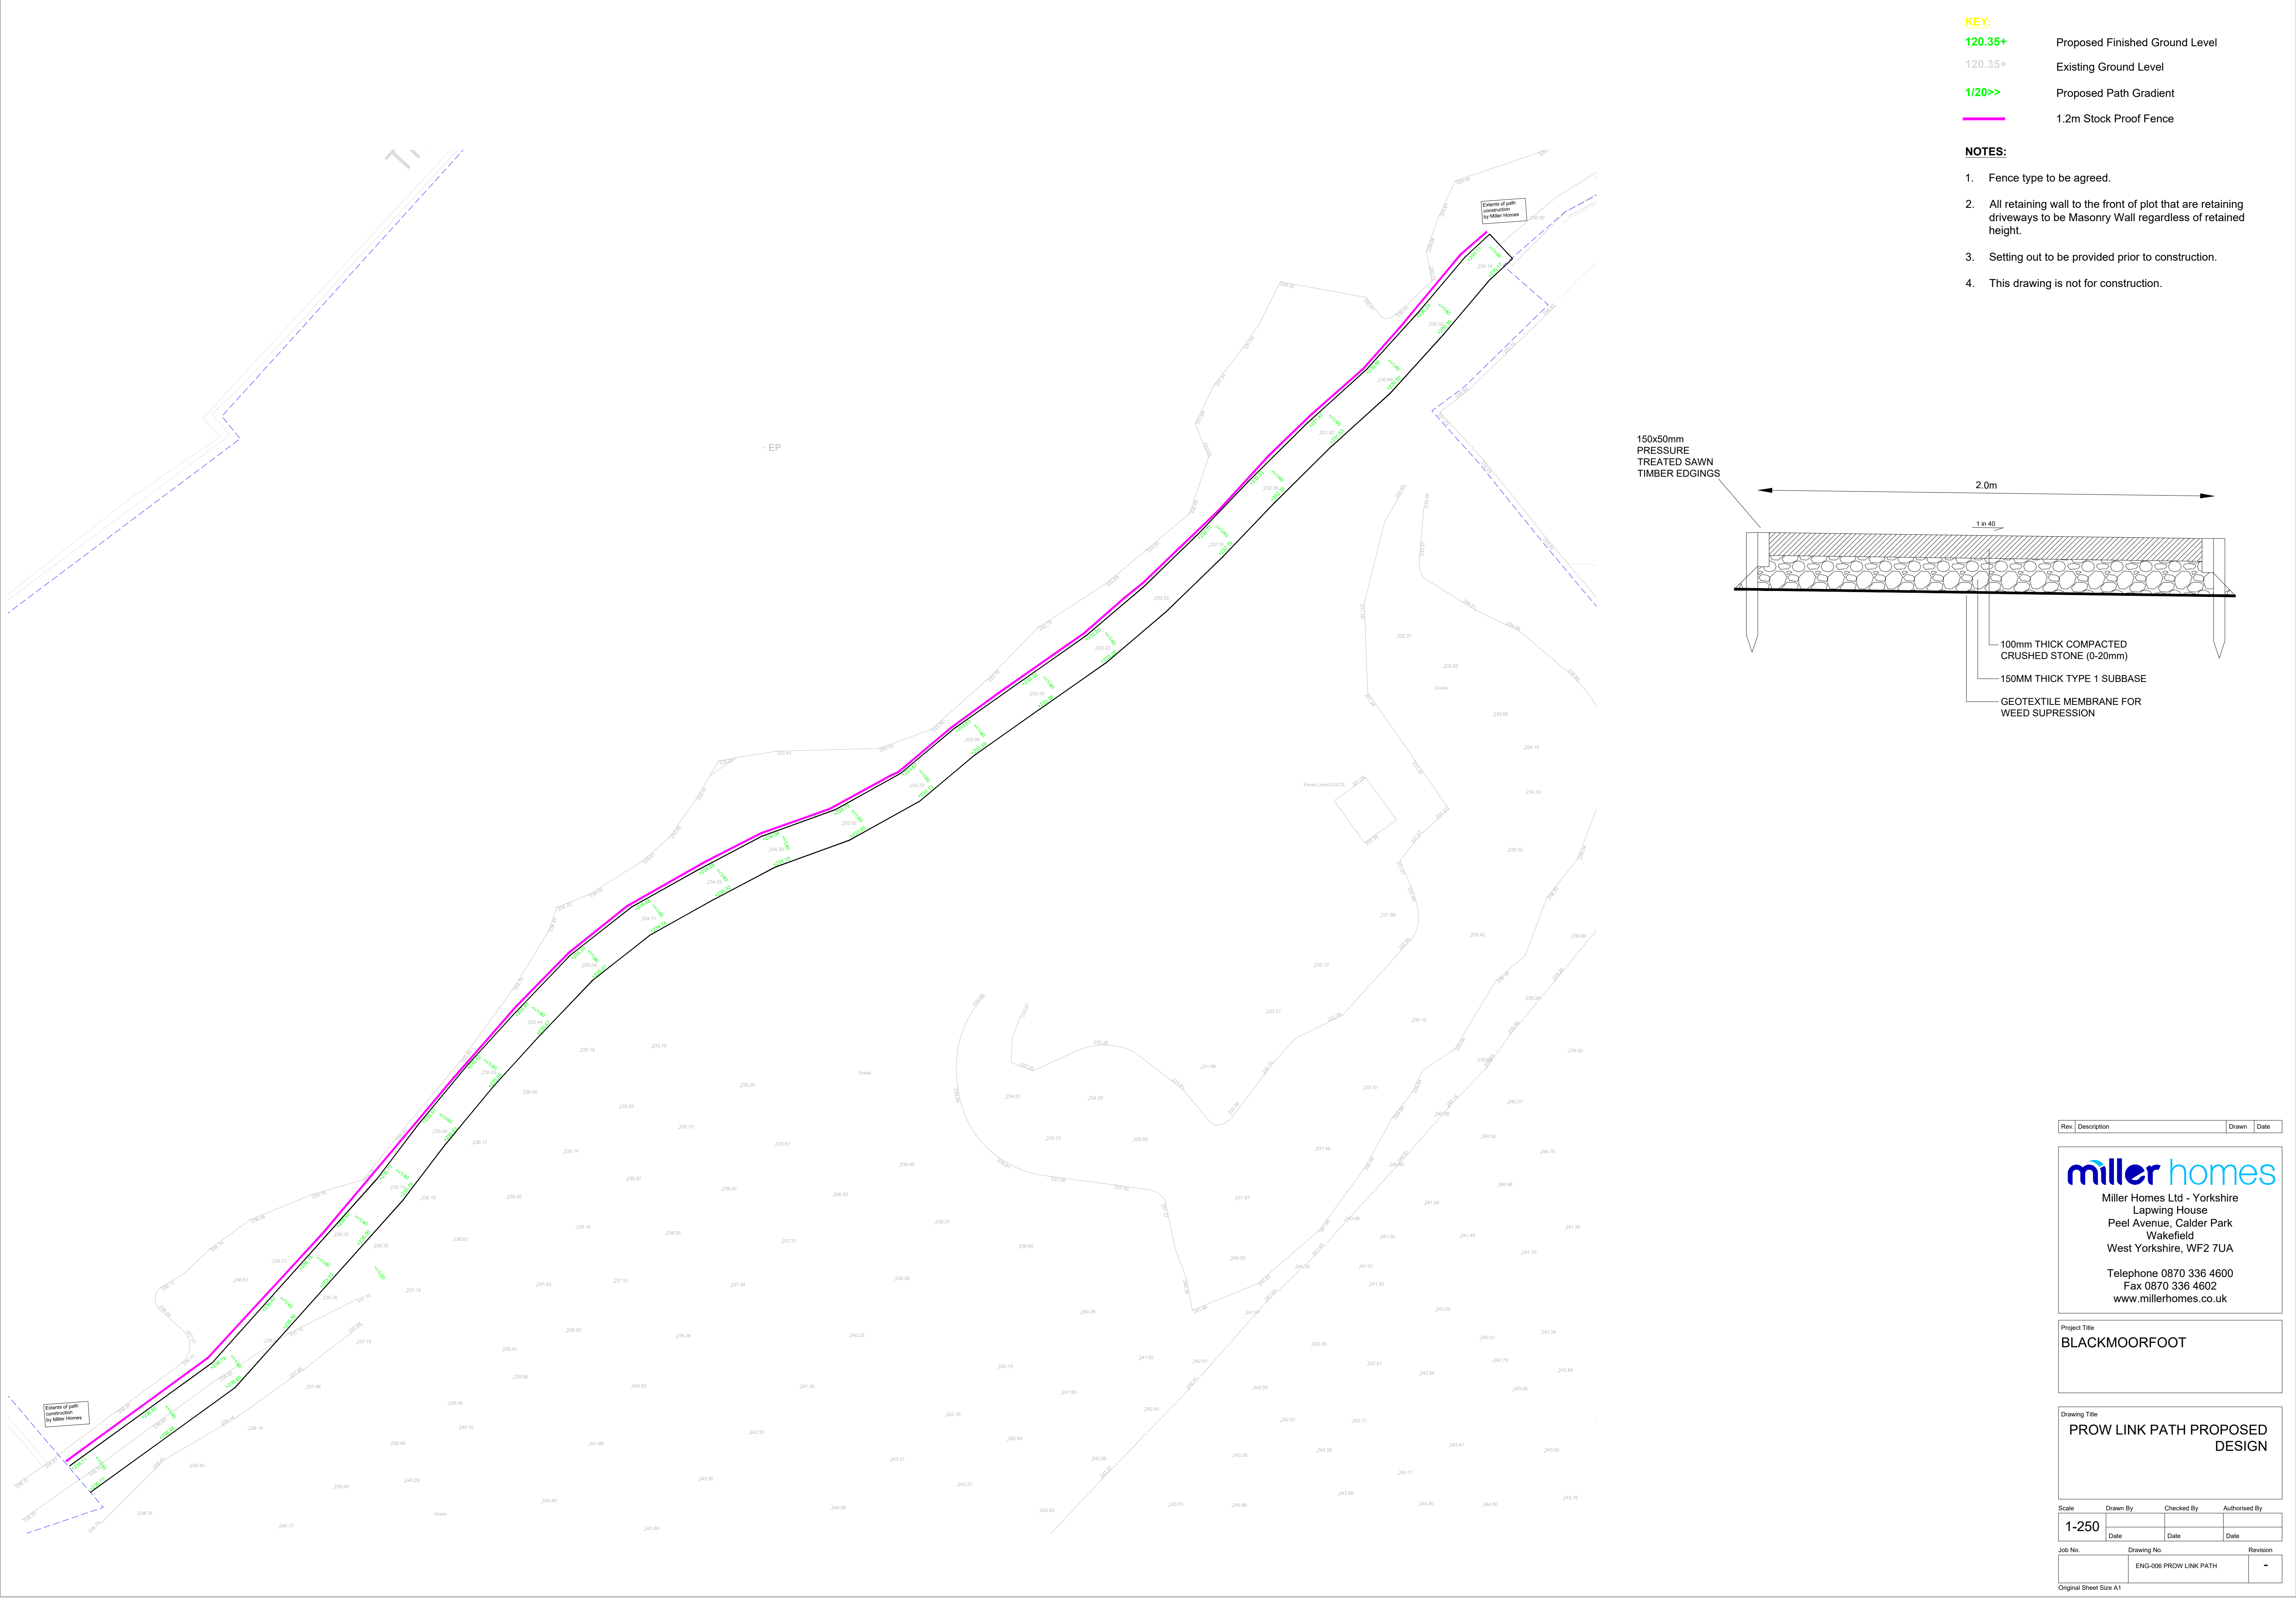

- KEY:**
- 120.35+ Proposed Finished Ground Level
 - 120.35+ Existing Ground Level
 - 1/20>> Proposed Path Gradient
 - 1.2m Stock Proof Fence

- NOTES:**
- Fence type to be agreed.
 - All retaining wall to the front of plot that are retaining driveways to be Masonry Wall regardless of retained height.
 - Setting out to be provided prior to construction.
 - This drawing is not for construction.

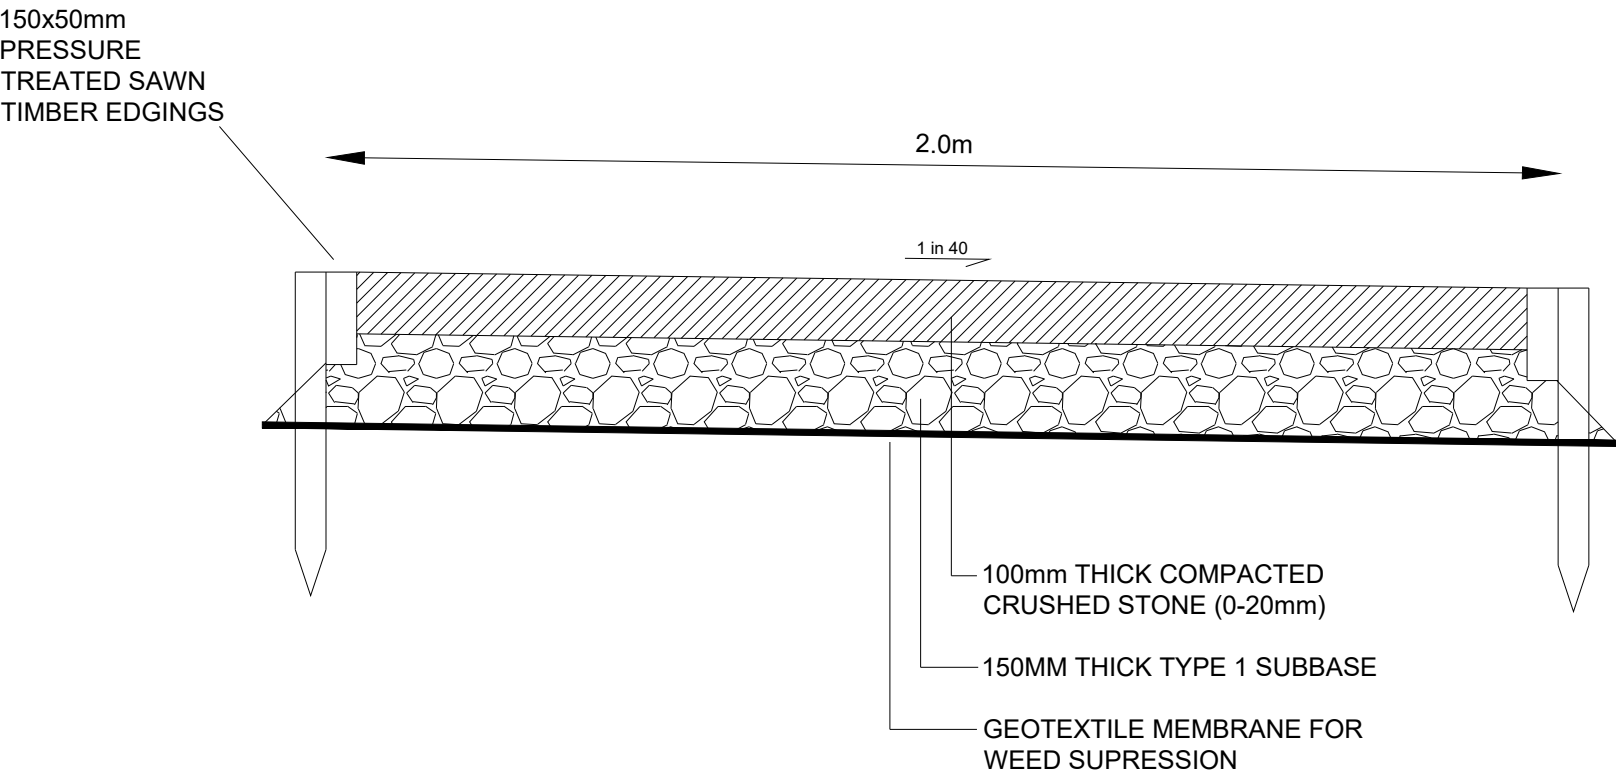

Rev	Description	Drawn	Date

Miller Homes Ltd - Yorkshire
Lapwing House
Peel Avenue, Calder Park
Wakefield
West Yorkshire, WF2 7UA
Telephone 0870 336 4600
Fax 0870 336 4602
www.millerhomes.co.uk

Project Title

BLACKMOORFOOT

Drawing Title

PROW LINK PATH PROPOSED DESIGN

Scale	Drawn By	Checked By	Authorised By
1-250			
Date	Date	Date	Date

Job No.	Drawing No.	Revision
	ENG-006 PROW LINK PATH	-

Original Sheet Size A1