


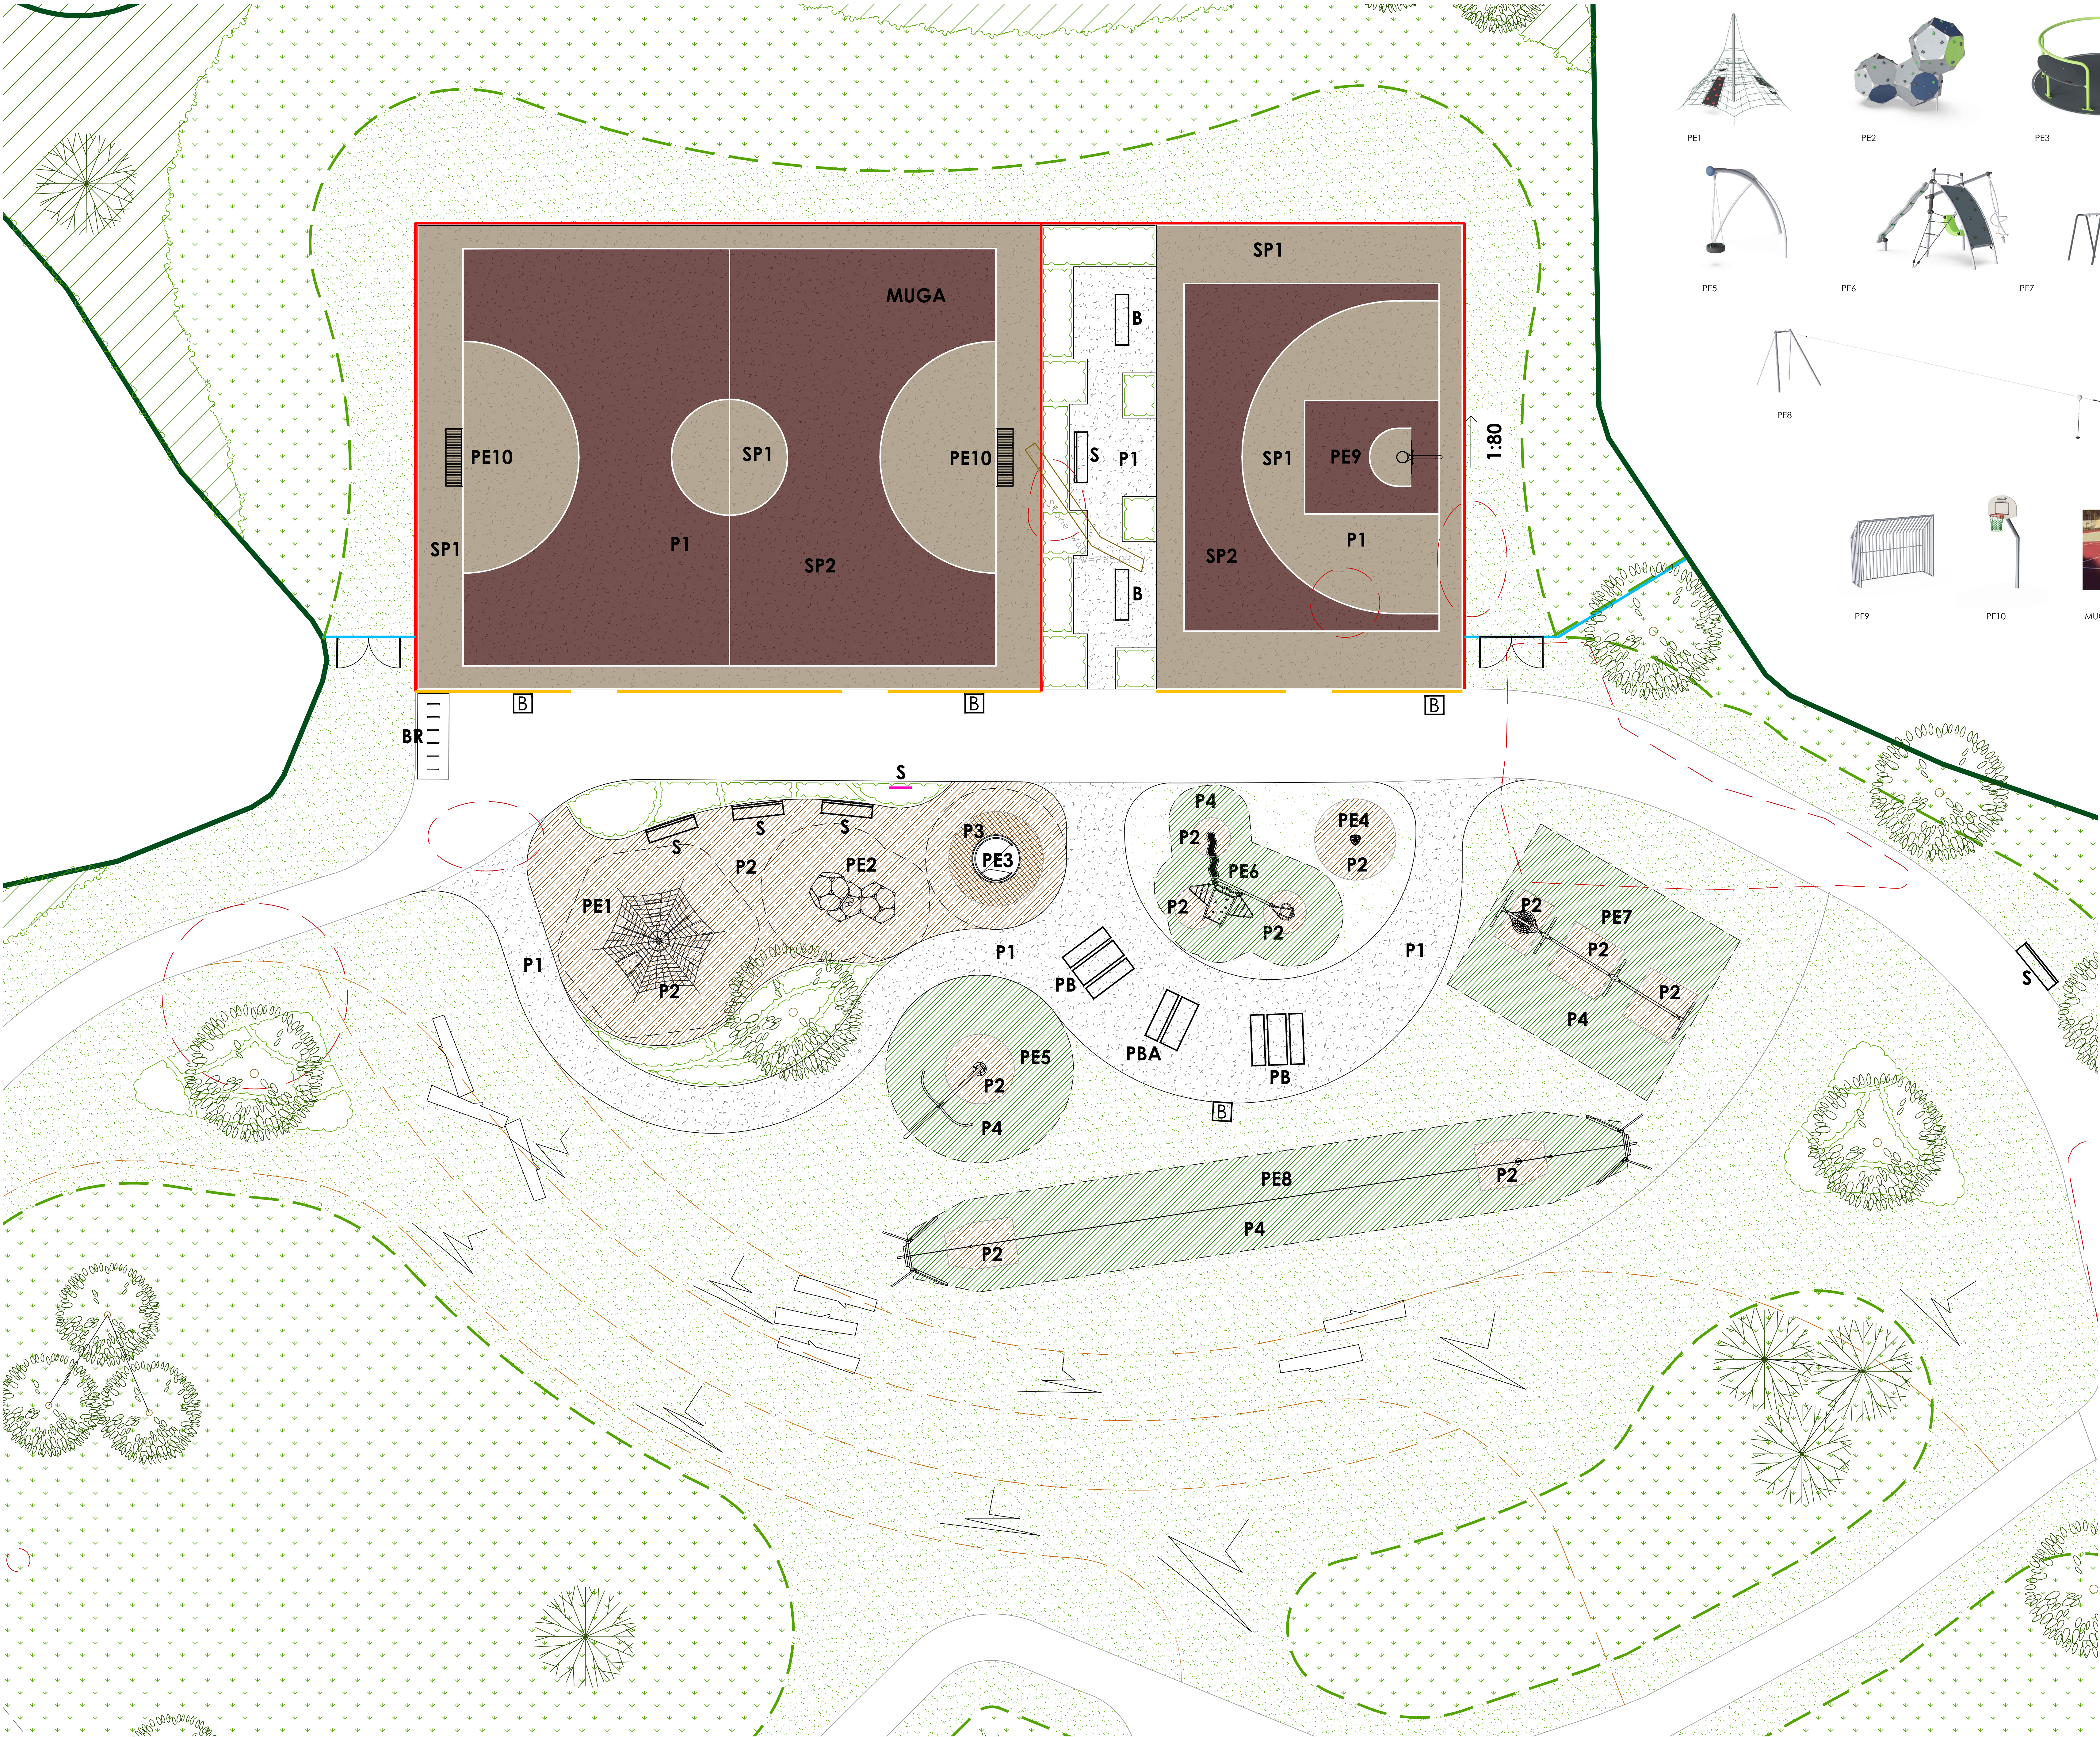

- Key**
- Ground Modeling & Levels**
Proposed ground modeling/contours. Refer to GLY0043 LP 03 for Levels & gradients.
- Surface Treatments**
- Tarmac Paving**
Tarmac path with standard pcc edge. (Colour: Black). Associated construction build ups to the Project Engineers specification.
 - Jungle Mulch**
Wet pour rubber JungleMulch Surfacing (Colour: Rustic) as supplied by Playmat UK (www.playmatuk.co.uk) or similar approved. Thickness and associated build ups to suppliers specification.
 - Rubbadamat**
Wet pour rubber EPDM Rubbadamat Surfacing (Colour: Brown to match brown colour within jungle mulch) as supplied by Playmat UK (www.playmatuk.co.uk) or similar approved. 1m offset from the casework edge. Thickness and associated build ups to suppliers specification.
 - Gross Safety Surfacing**
Blanket of grass safety matting. To play manufacturers specification.
 - Surface Paint**
Britannia Playground Paint (Colour: Tan) as supplied by Britannia Paints(www.britanniapaints.co.uk) or similar approved. Application details to suppliers specification.
 - Surface Paint**
Britannia Playground Paint (Colour: Terracotta) as supplied by Britannia Paints(www.britanniapaints.co.uk) or similar approved. Application details to suppliers specification.
- Note:**
Refer to the Projects Engineers drawings for wider footpath material selections not annotated in this drawing set.
- Boundary Treatments**
- Kick Fence**
2.4m high Duoports wire mesh fence as supplied by Joun (www.zoun.co.uk) or similar approved. All elements to be powder coated leaf green (RAL - 6002).
 - Spectator Fence**
1.2m high Duoports wire mesh fence with Duoports wire mesh infill as supplied by Joun (www.zoun.co.uk) or similar approved. All elements to be powder coated leaf green (RAL - 6002).
 - Security Fence with Maintenance Access**
1.8m high Duoports wire mesh fence with 2.7m wide double-leaf lockable maintenance gates as supplied by Joun (www.zoun.co.uk) or similar approved. All elements to be powder coated leaf green (RAL - 6002).
- Street Furniture**
- Seat**
Coastally Steel Framed Timber Seat with back & armrests (ref: BX14 4280.5), as supplied by Broxap (www.broxap.com), or similar approved. Supplied with FSC Hardwood timber & painted steelwork (Colour Holly green - BS4800 14 C 39).
 - Bench**
Coastally Steel Framed Timber Bench (ref: BX14 4280.B), as supplied by Broxap (www.broxap.com), or similar approved. Supplied with FSC Hardwood timber & painted steelwork (Colour Holly green - BS4800 14 C 39).
 - Picnic Bench**
Coastally Steel Framed Timber Picnic Unit (ref: BX14 4280), as supplied by Broxap (www.broxap.com), or similar approved. Supplied with FSC Hardwood timber & painted steelwork (Colour Holly green - BS4800 14 C 39).
 - Picnic Bench - Accessible**
Coastally Steel Framed Timber Picnic Unit with bench to one side only to allow for wheelchair accessibility (ref: BX14 4280), as supplied by Broxap (www.broxap.com), or similar approved. Supplied with FSC Hardwood timber & painted steelwork (Colour Holly green - BS4800 14 C 39).
 - Litter Bin**
Derby Standard Litter Bin 120L (ref: BX45G 2550), as supplied by Broxap (www.broxap.com), or similar approved. Bin to be labeled as accepting both refuse and dog waste.
 - Bike Rack**
Shelford Cycle Stands (ref: BX0WW/GS/Sheffield Stand), as supplied by Broxap (www.broxap.com), or similar approved. Set on an asphalt surround with standard pcc pin kerb edge.
- Note:**
All furniture to be root fixed to supplier specification.
- Natural Play Elements**
- Play Log**
3.0m long with nom. 0.5-0.6m dia. Logs set at variable heights [max. 0.6m high off adjacent ground]. Log all bark removed and treated with rounded edges free of burrs or catches. Log within 50m to be buried by min. 40% of log height and secured to avoid future movement.
- MUGA**
45x20m (incl. central seating space) Multi Use Games Area formed using materials noted on plan and specified above. Sports pitches to be formed using white freemoving paint.
- Amenity Planting**
Amenity shrub planting separating the two sports pitches. Refer to GLY0043 LP 04 for specification.
- Play Equipment**
- | | |
|---|---|
| PE1
Ref: C06G2070
Colour: Green | PE2
Block 3
Ref: BL41103
Colour: Orange |
| PE3
Wheelchair Carousel
Ref: PCAN157
Colour: Lime | PE4
Spice 1
Ref: CA18014
Colour: Lime |
| PE5
Dino Swing
Ref: WY60 | PE6
Spice 2
Ref: CA1947
Colour: Lime |
| PE7
Swing frame for 5 seats
Ref: KSW925
Seats: 1x60, Basket, 2x60, Cradle & 2x60. Ref Seats | PE8
Cableway (25m)
Ref: MB7212 |
| PE9
Basketball Goal (freestanding, Reinforced Net)
Ref: WBS322 | PE10
Goal (3m)
Ref: FR601401 |
- Play Space Sign**
Indicative location of signage. Design and signage content to be confirmed by play supplier.

Drawing to be read in conjunction with GLY0043 SP 01 Landscape Specification.