


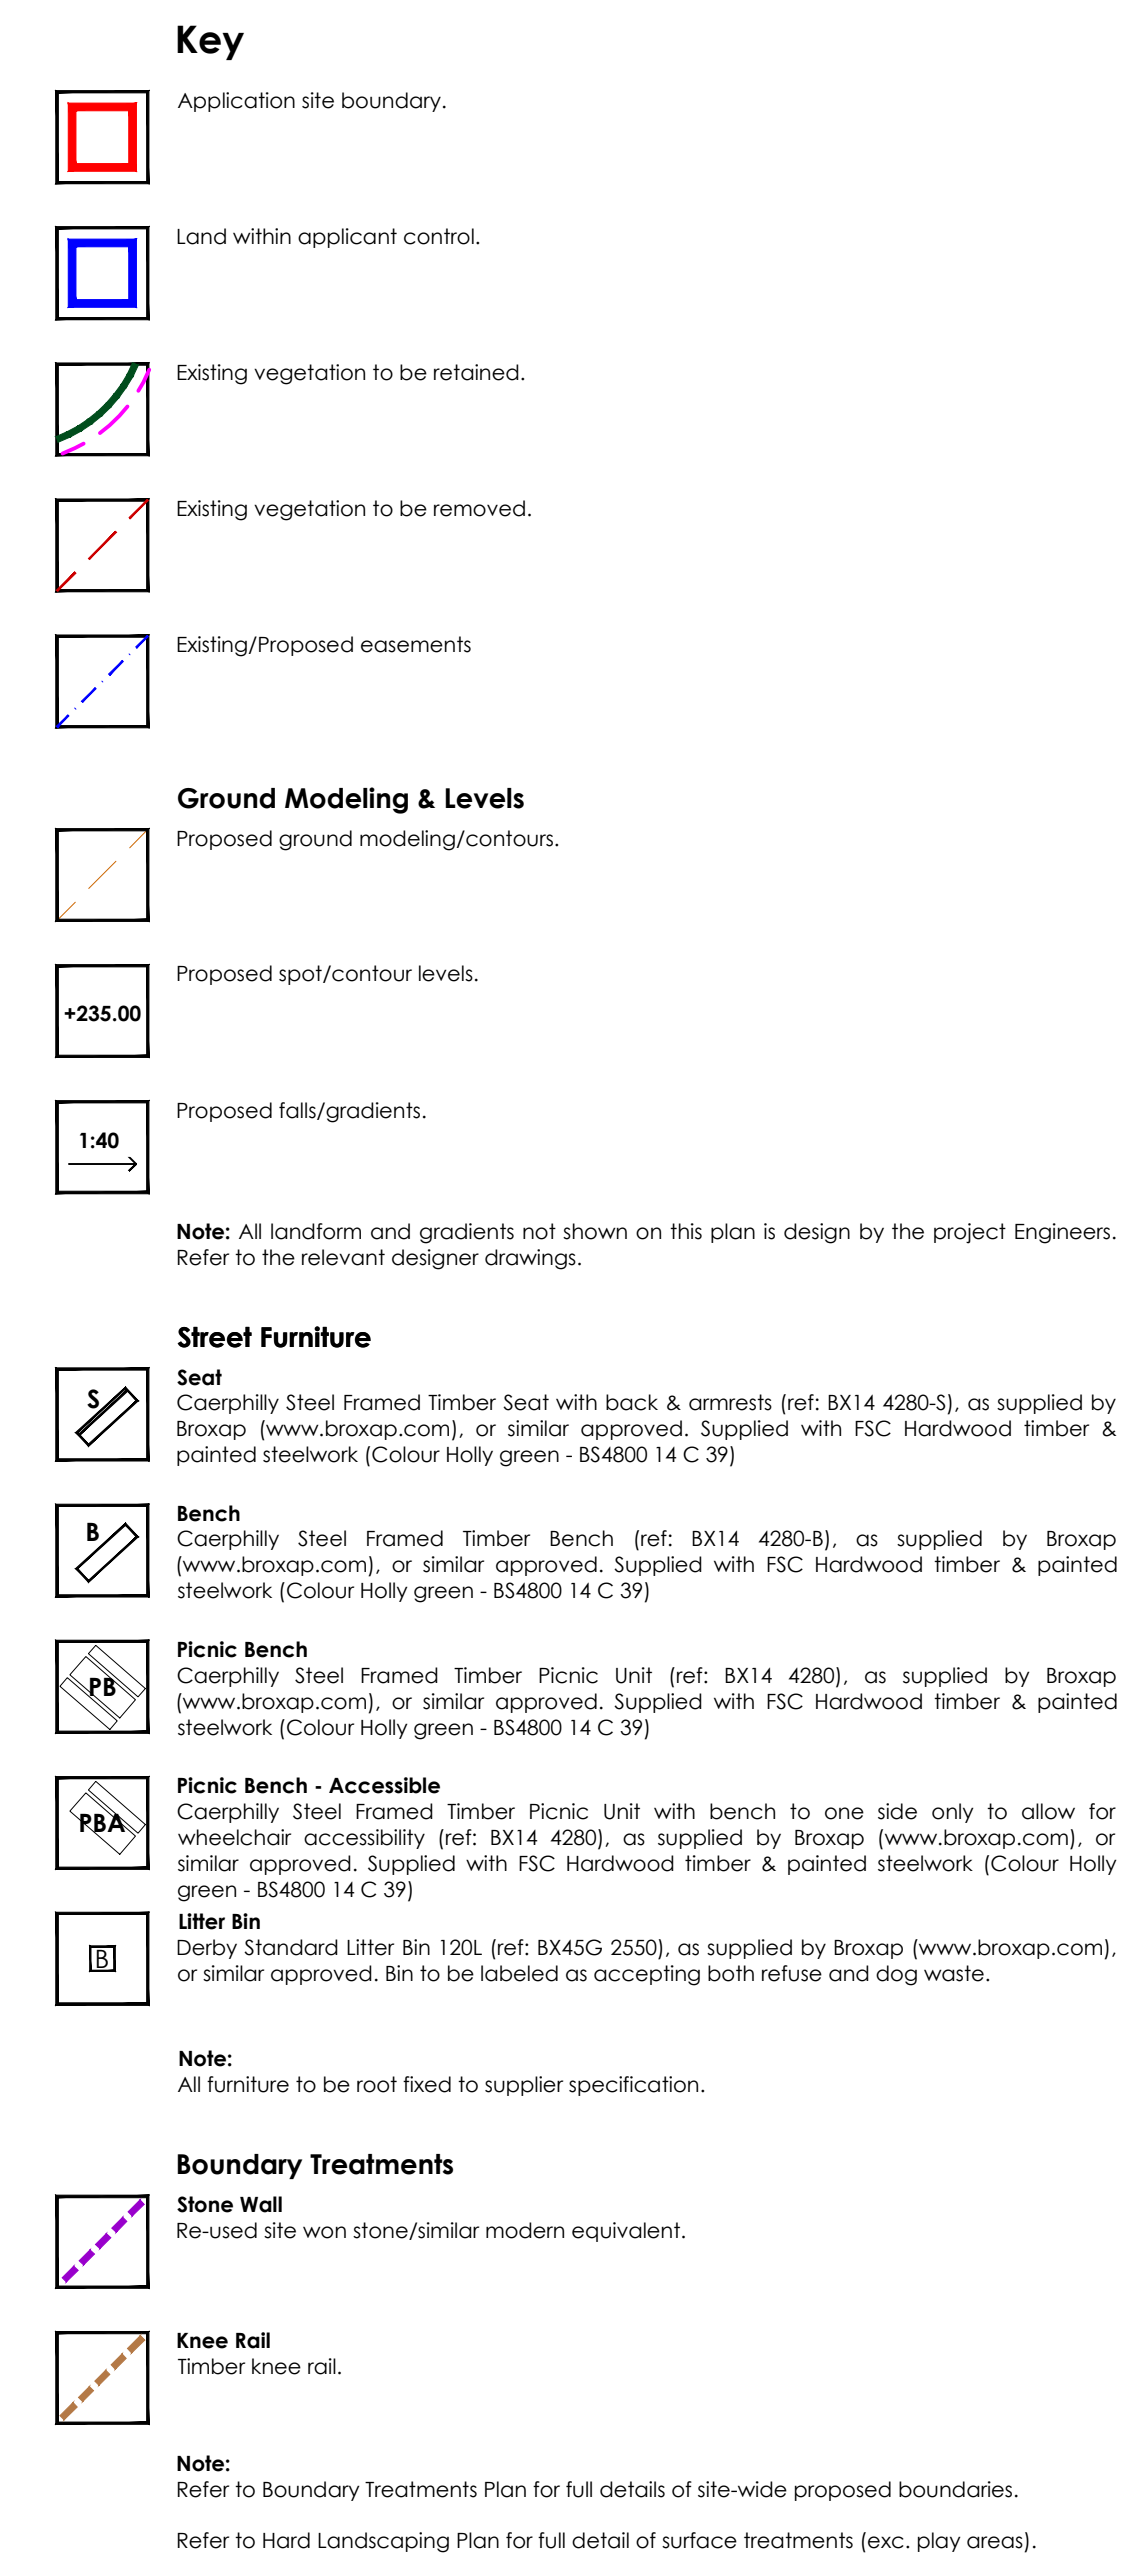

Drawing to be read in conjunction with GLY0043 SP 01B Landscape Specification

