





FRONT ELEVATION

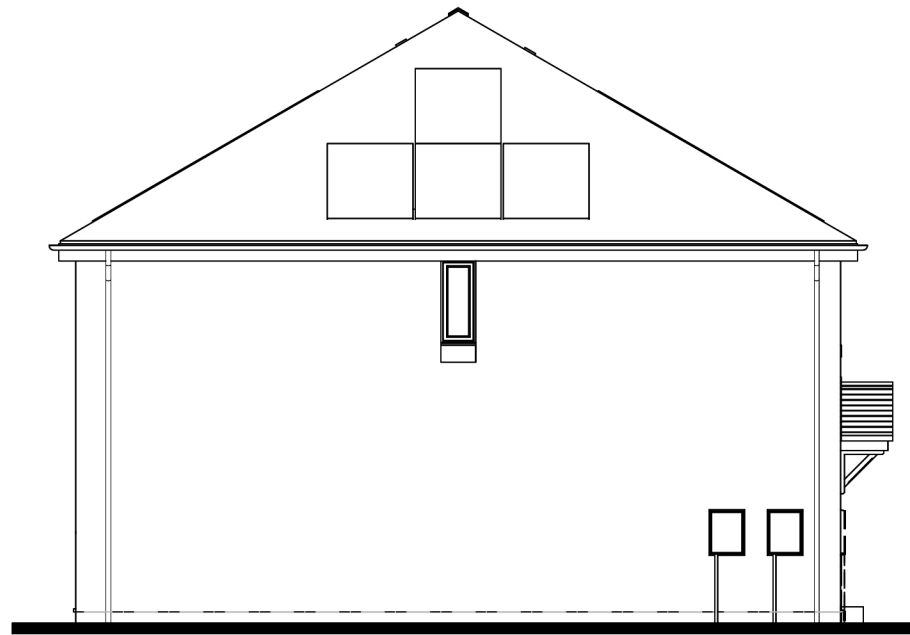


L.H. SIDE ELEVATION




REAR ELEVATION

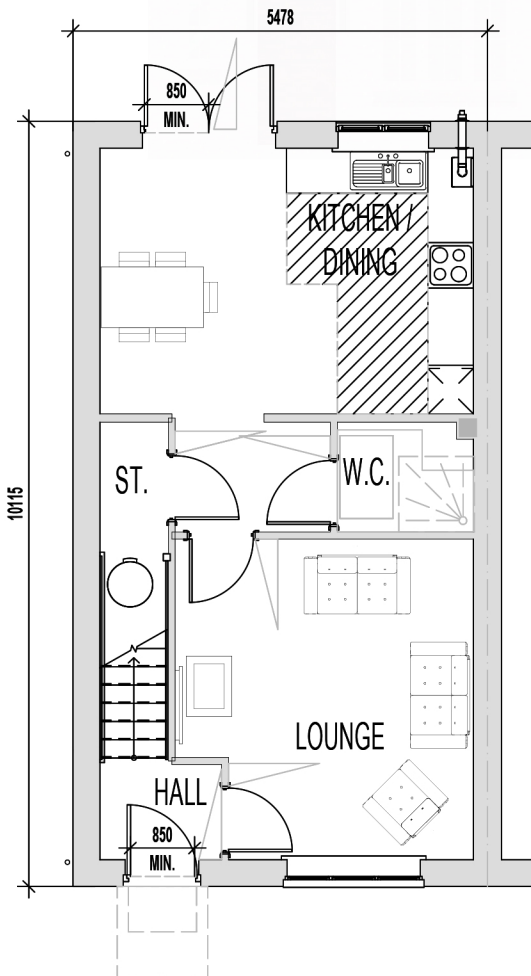

GROUND FLOOR PLAN.

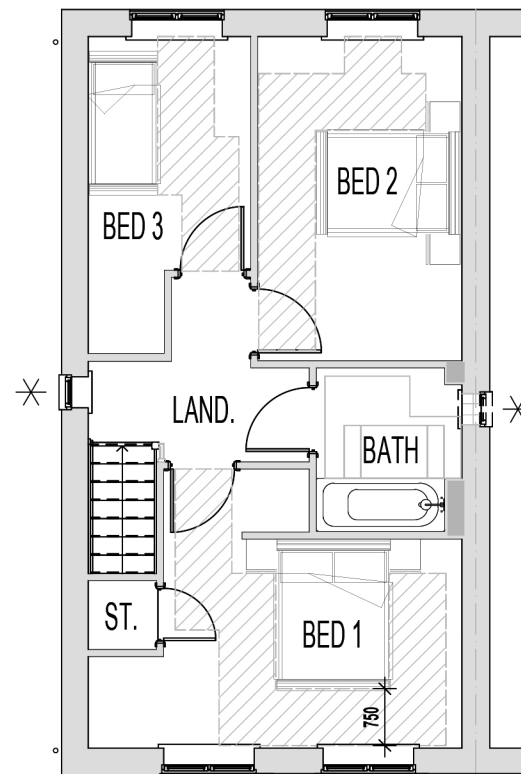

FIRST FLOOR PLAN.

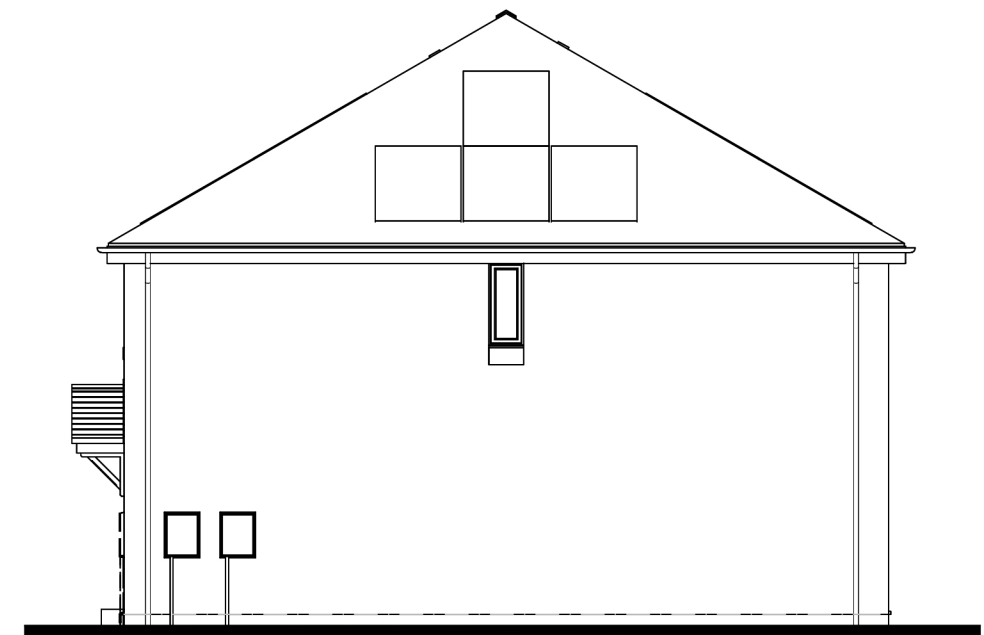

R.H. SIDE ELEVATION.

✱ INDICATES OPTIONAL WINDOW POSITIONS FOR ALTERNATIVE HANDING.

AL32 - 3B / 5P / 1001 - LOCKTON - BLACKMOORFOOT - CATHERINE'S GREEN

Drawing No: AL32811Z

**miller homes**

Scale @ 1 : 100  
Total Area: 1001 ft²