





FRONT ELEVATION.

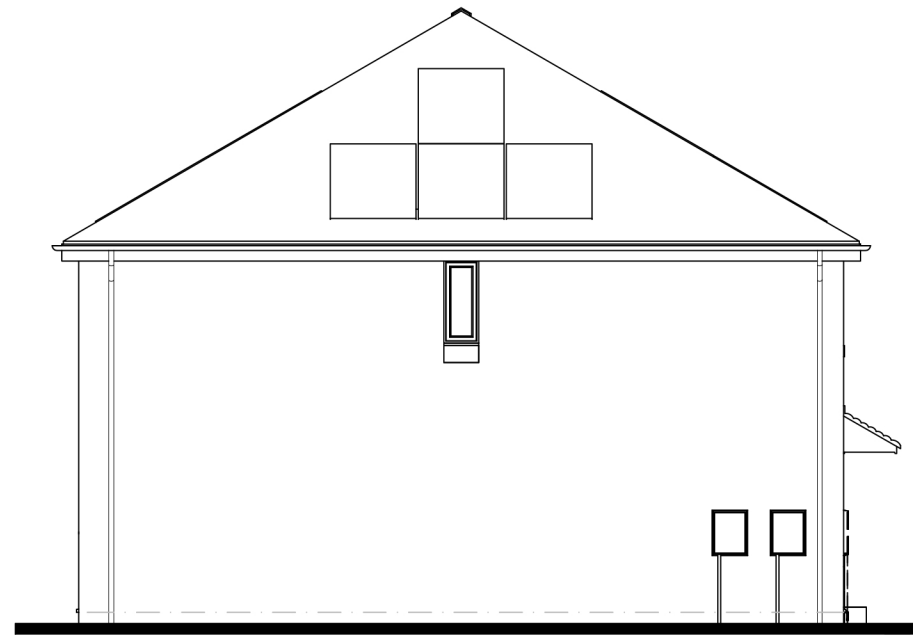


L.H. SIDE ELEVATION.




REAR ELEVATION.

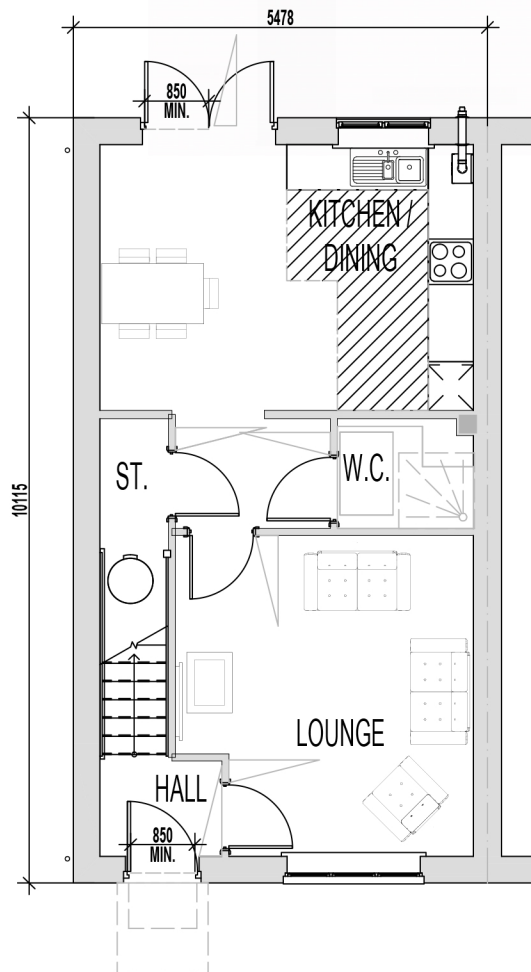

GROUND FLOOR PLAN.

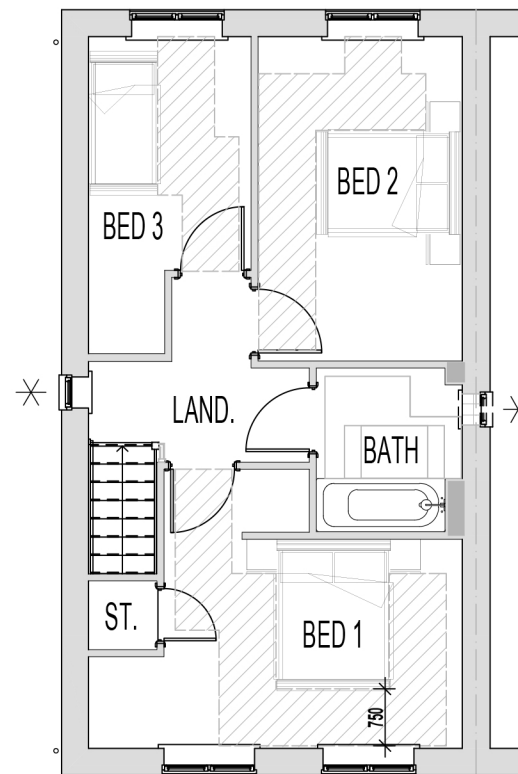

FIRST FLOOR PLAN.

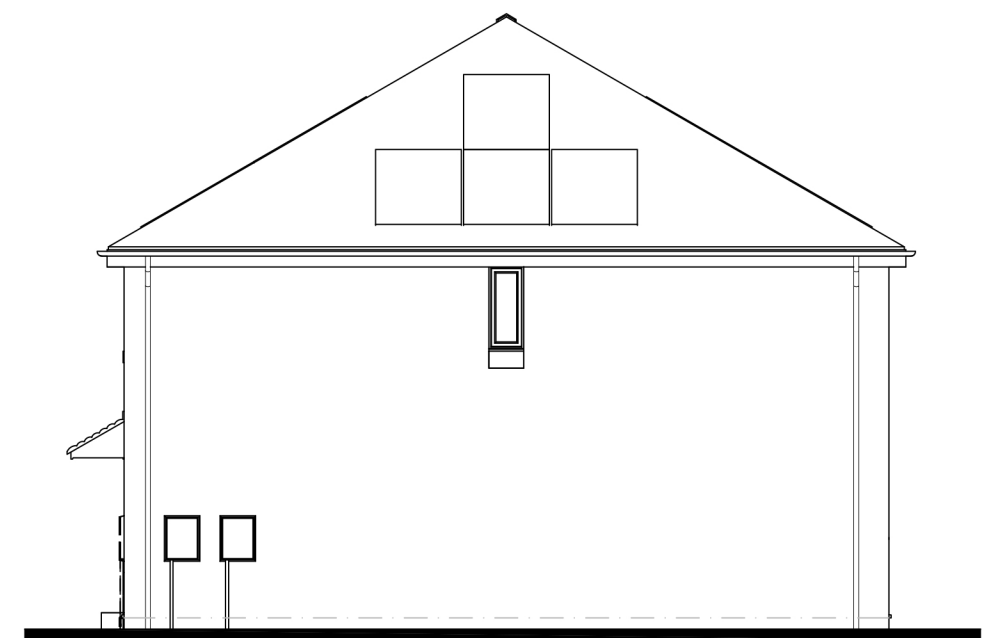

R.H. SIDE ELEVATION.

✱ INDICATES OPTIONAL WINDOW POSITIONS FOR ALTERNATIVE HANDING.

AL32 - 3B / 5P / 1001 - LOCKTON - BLACKMOORFOOT - FELKS STILE RISE

Drawing No: AL32811Y

miller homes

Scale @ 1 : 100
Total Area: 1001 ft²