





FRONT ELEVATION.

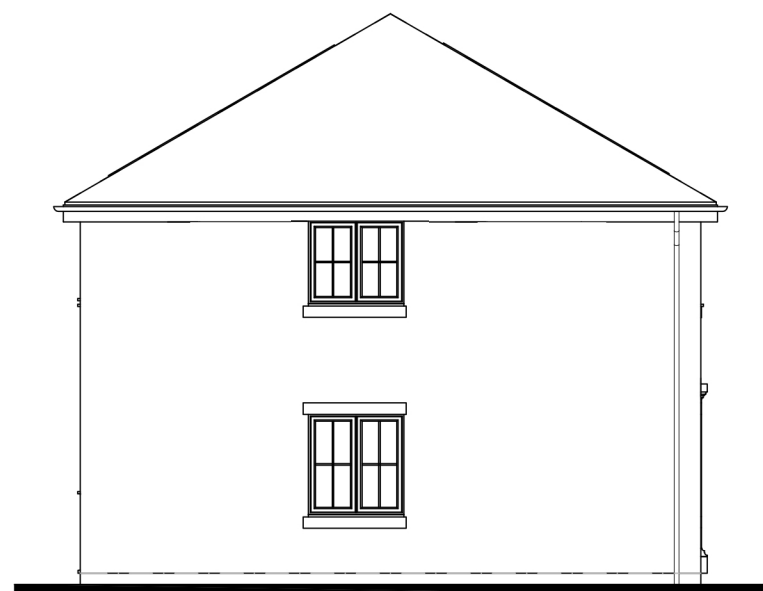

L.H. SIDE ELEVATION.




REAR ELEVATION.

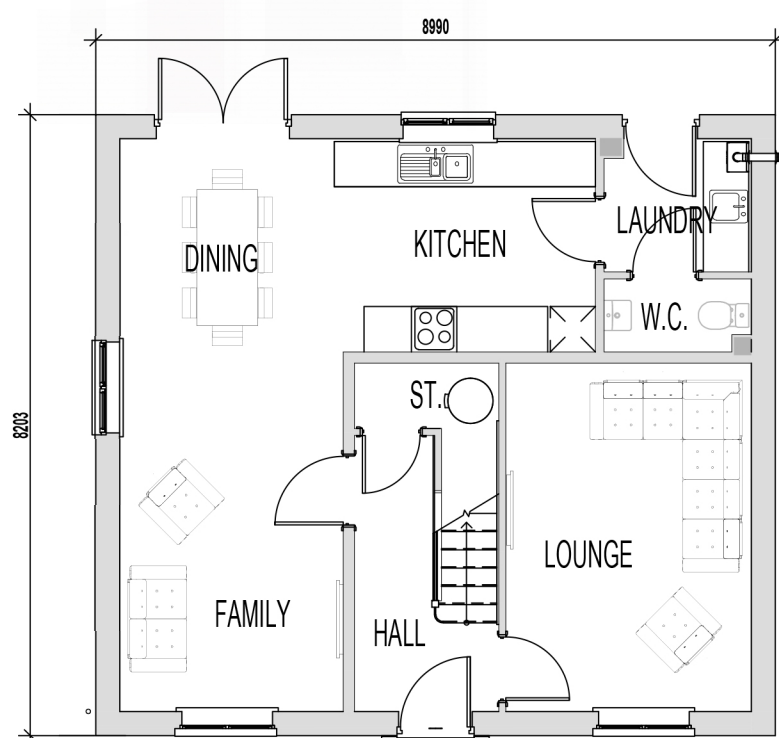

GROUND FLOOR PLAN



FIRST FLOOR PLAN

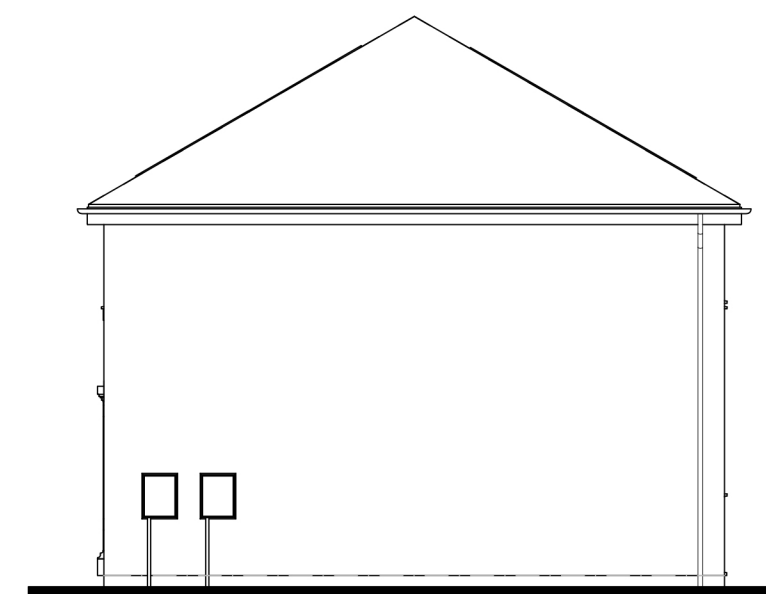

R.H. SIDE ELEVATION.

L464 - 4B / 7P / 1337 - CHESTERWOOD - BLACKMOORFOOT - RYE CROFT EDGE (STONE)

Drawing No: L464811X

(Plot 50 Specific)

miller homes

Scale @ 1 : 100
Total Area: 1337 ft²