




FRONT ELEVATION




L.H. SIDE ELEVATION



REAR ELEVATION

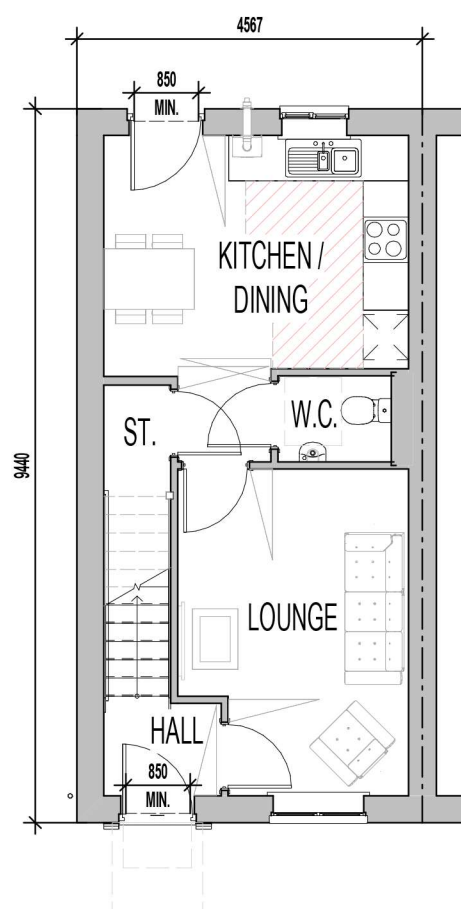

GROUND FLOOR PLAN.

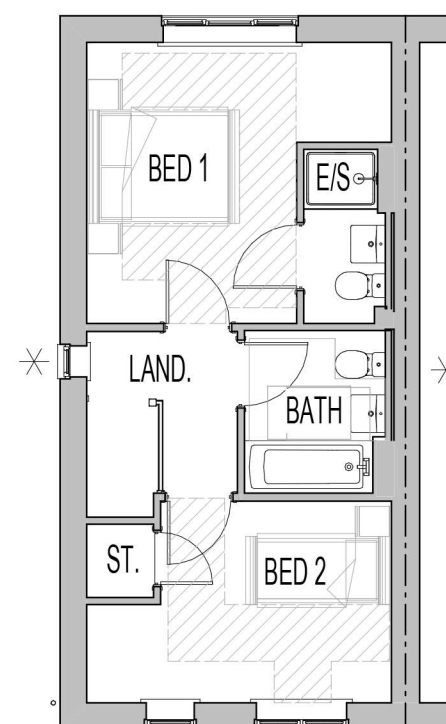

FIRST FLOOR PLAN.



R.H. SIDE ELEVATION.

✕ INDICATES OPTIONAL WINDOW POSITIONS FOR ALTERNATIVE HANDING.