




FRONT ELEVATION.



L.H. SIDE ELEVATION.



REAR ELEVATION.

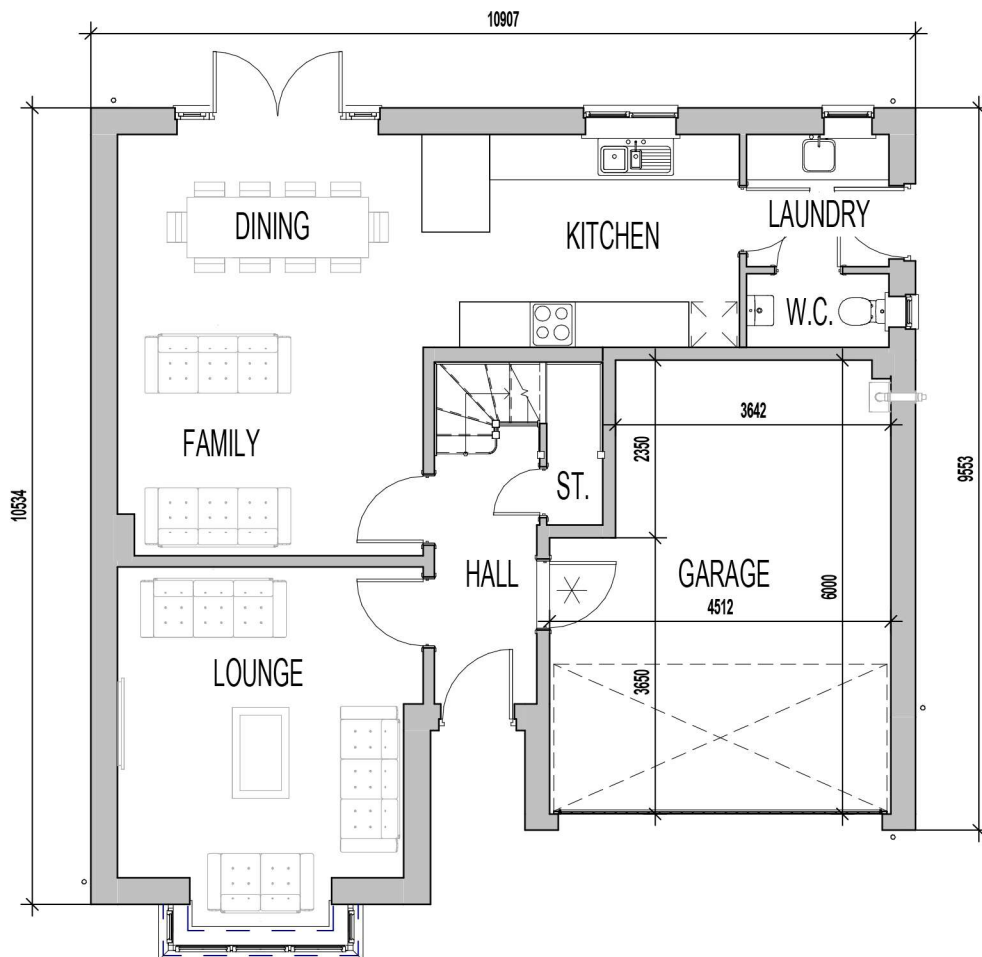

GROUND FLOOR PLAN



FIRST FLOOR PLAN.



R.H. SIDE ELEVATION.

✕ INDICATES OPTIONAL INTERNAL DOOR, CONFIRM WITH REGIONAL TECHNICAL TEAM OVER SITE SPECIFIC VARIATIONS.