




FRONT ELEVATION.




L.H. SIDE ELEVATION.



REAR ELEVATION.

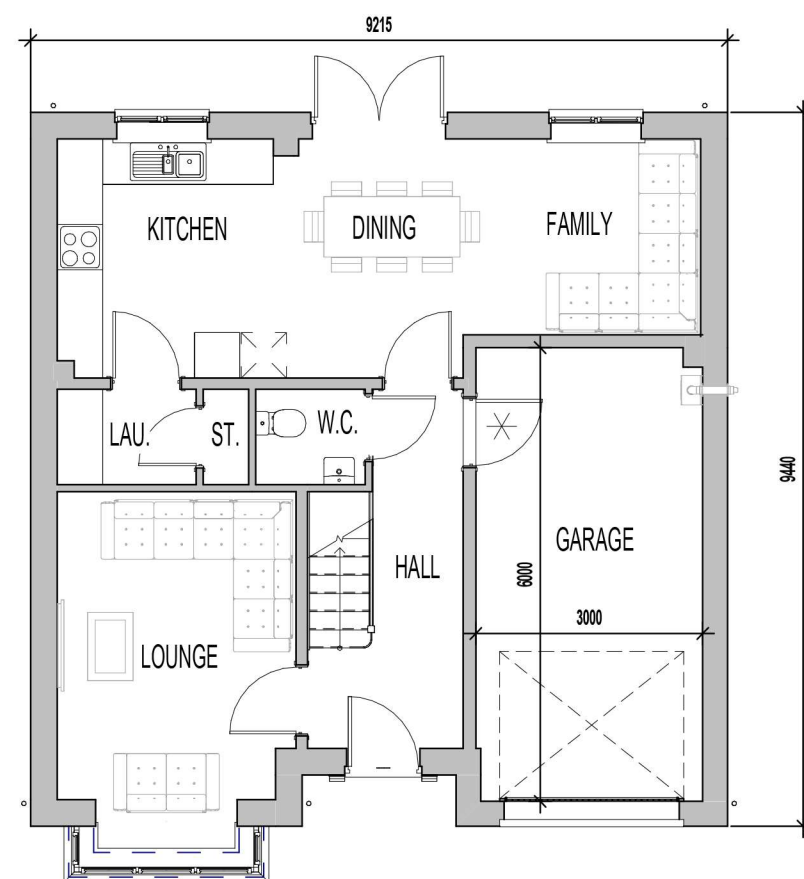

GROUND FLOOR PLAN

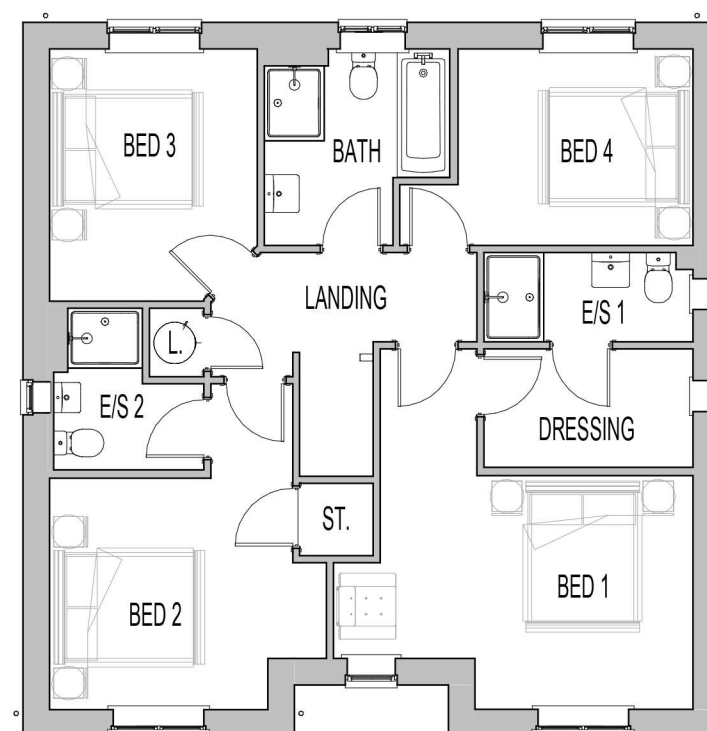

FIRST FLOOR PLAN



R.H. SIDE ELEVATION.

✕ INDICATES OPTIONAL INTERNAL DOOR, CONFIRM WITH REGIONAL TECHNICAL TEAM OVER SITE SPECIFIC VARIATIONS.

L468 - 4B / 8P / 1368 - DENWOOD - BLACKMOORFOOT - RYE CROFT EDGE (STONE)

Drawing No: L468811X

millers homes

Scale @ 1 : 100
Total Area: 1368 ft²