





FRONT ELEVATION.

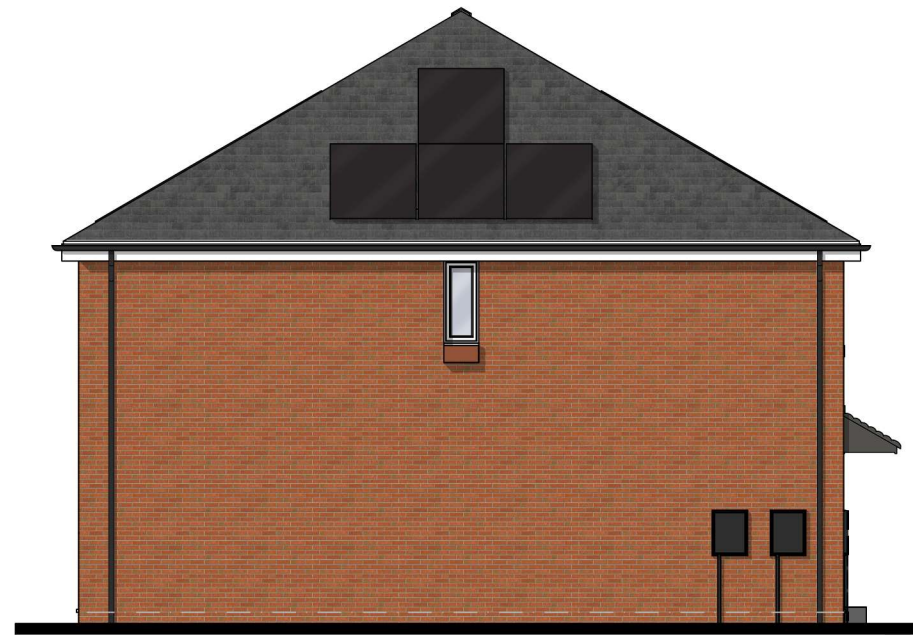


L.H. SIDE ELEVATION.



REAR ELEVATION.

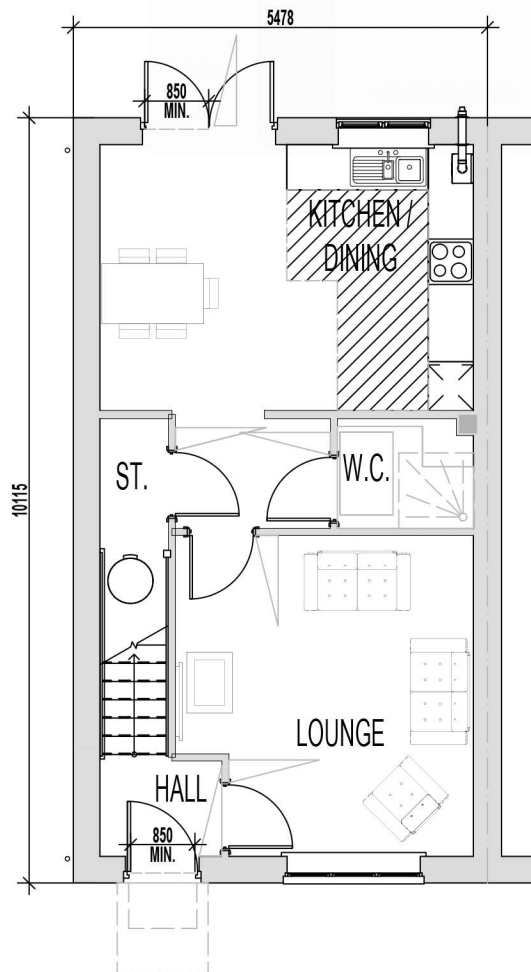

GROUND FLOOR PLAN.

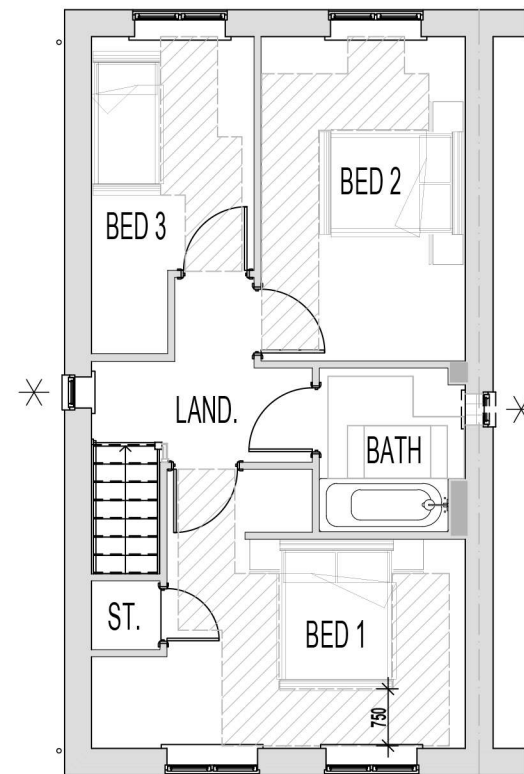

FIRST FLOOR PLAN.



R.H. SIDE ELEVATION.

X INDICATES OPTIONAL WINDOW POSITIONS FOR ALTERNATIVE HANDING.

AL32 - 3B / 5P / 1001 - LOCKTON - BLACKMOORFOOT - FELKS STILE RISE

Drawing No: AL32811Y

mill<sup>er</sup> homes

Scale @ 1 : 100  
Total Area: 1001 ft<sup>2</sup>