




FRONT ELEVATION.



L.H. SIDE ELEVATION.



REAR ELEVATION.

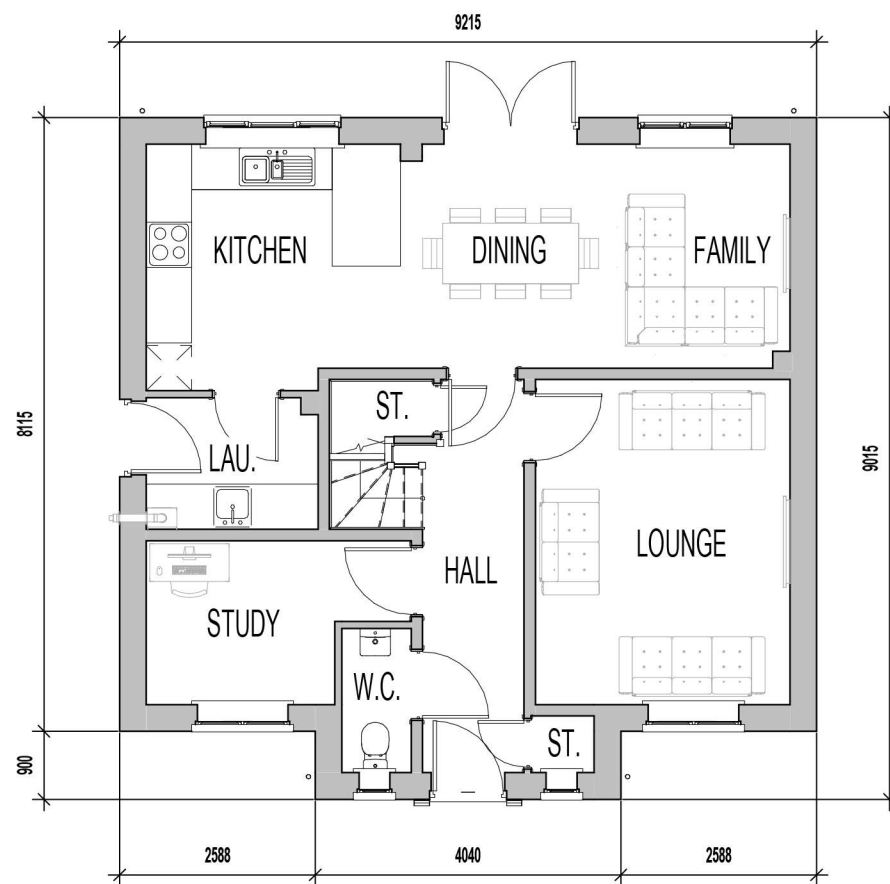

GROUND FLOOR PLAN.



FIRST FLOOR PLAN.



R.H. SIDE ELEVATION.