

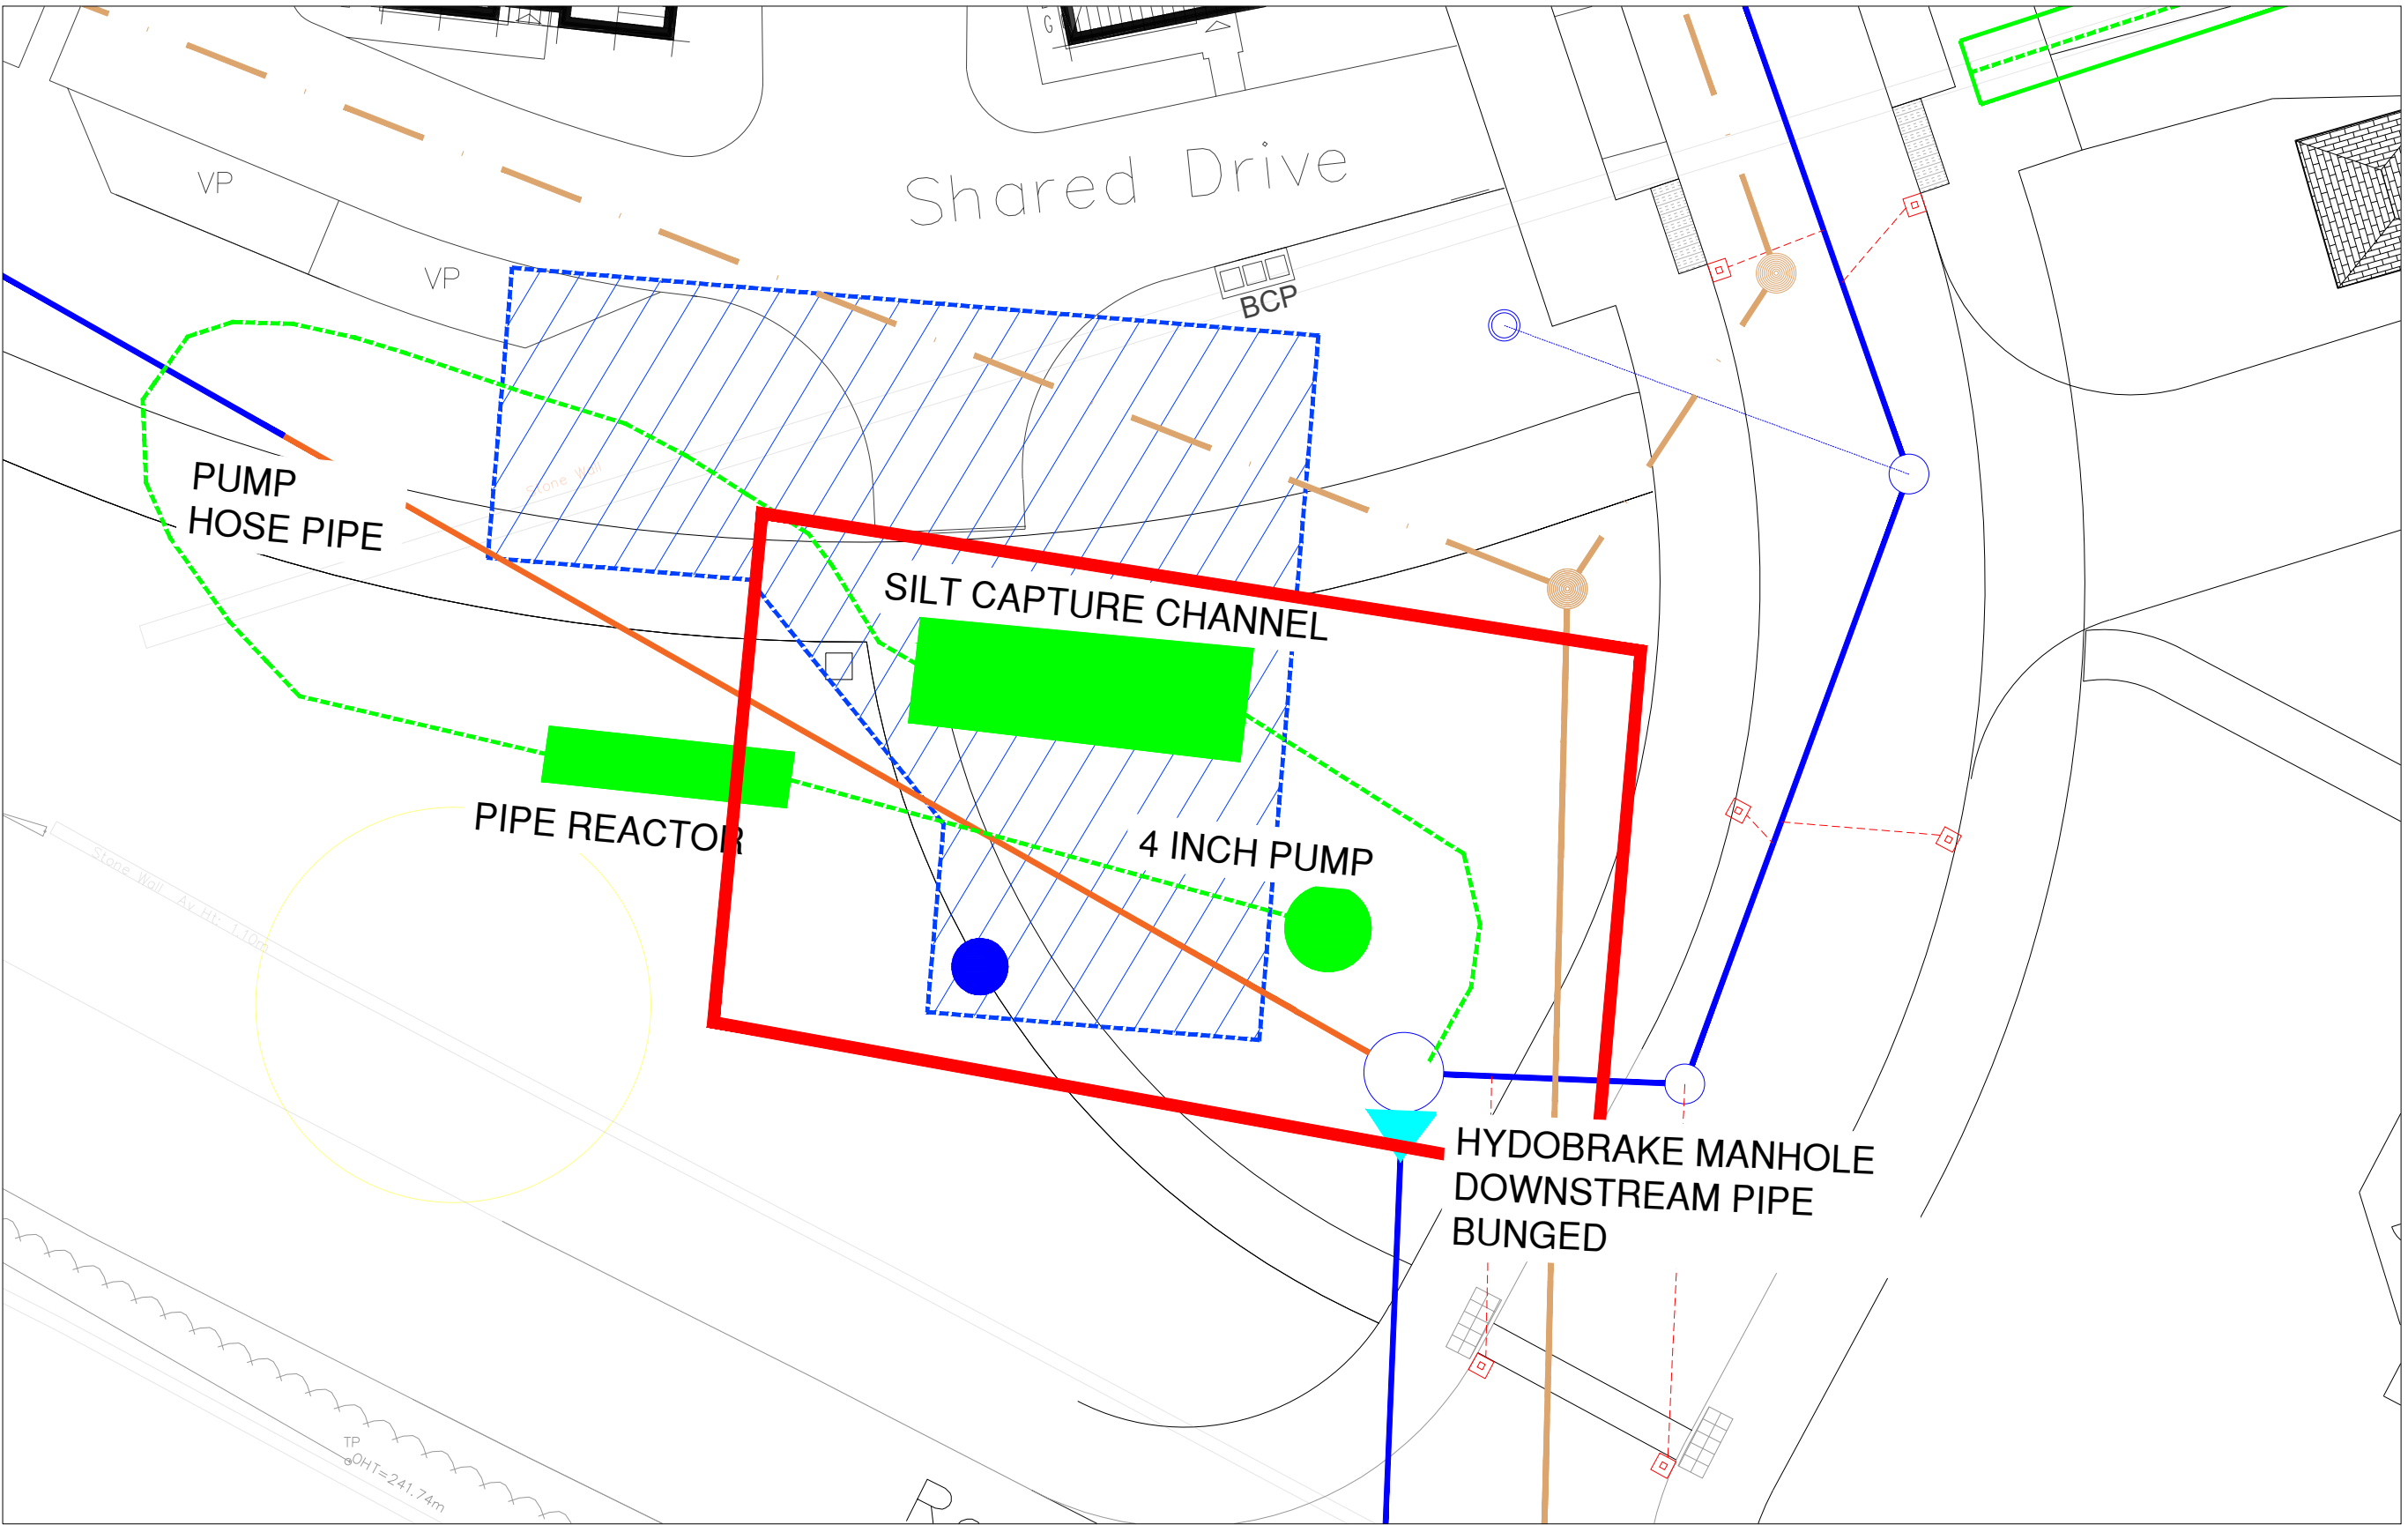


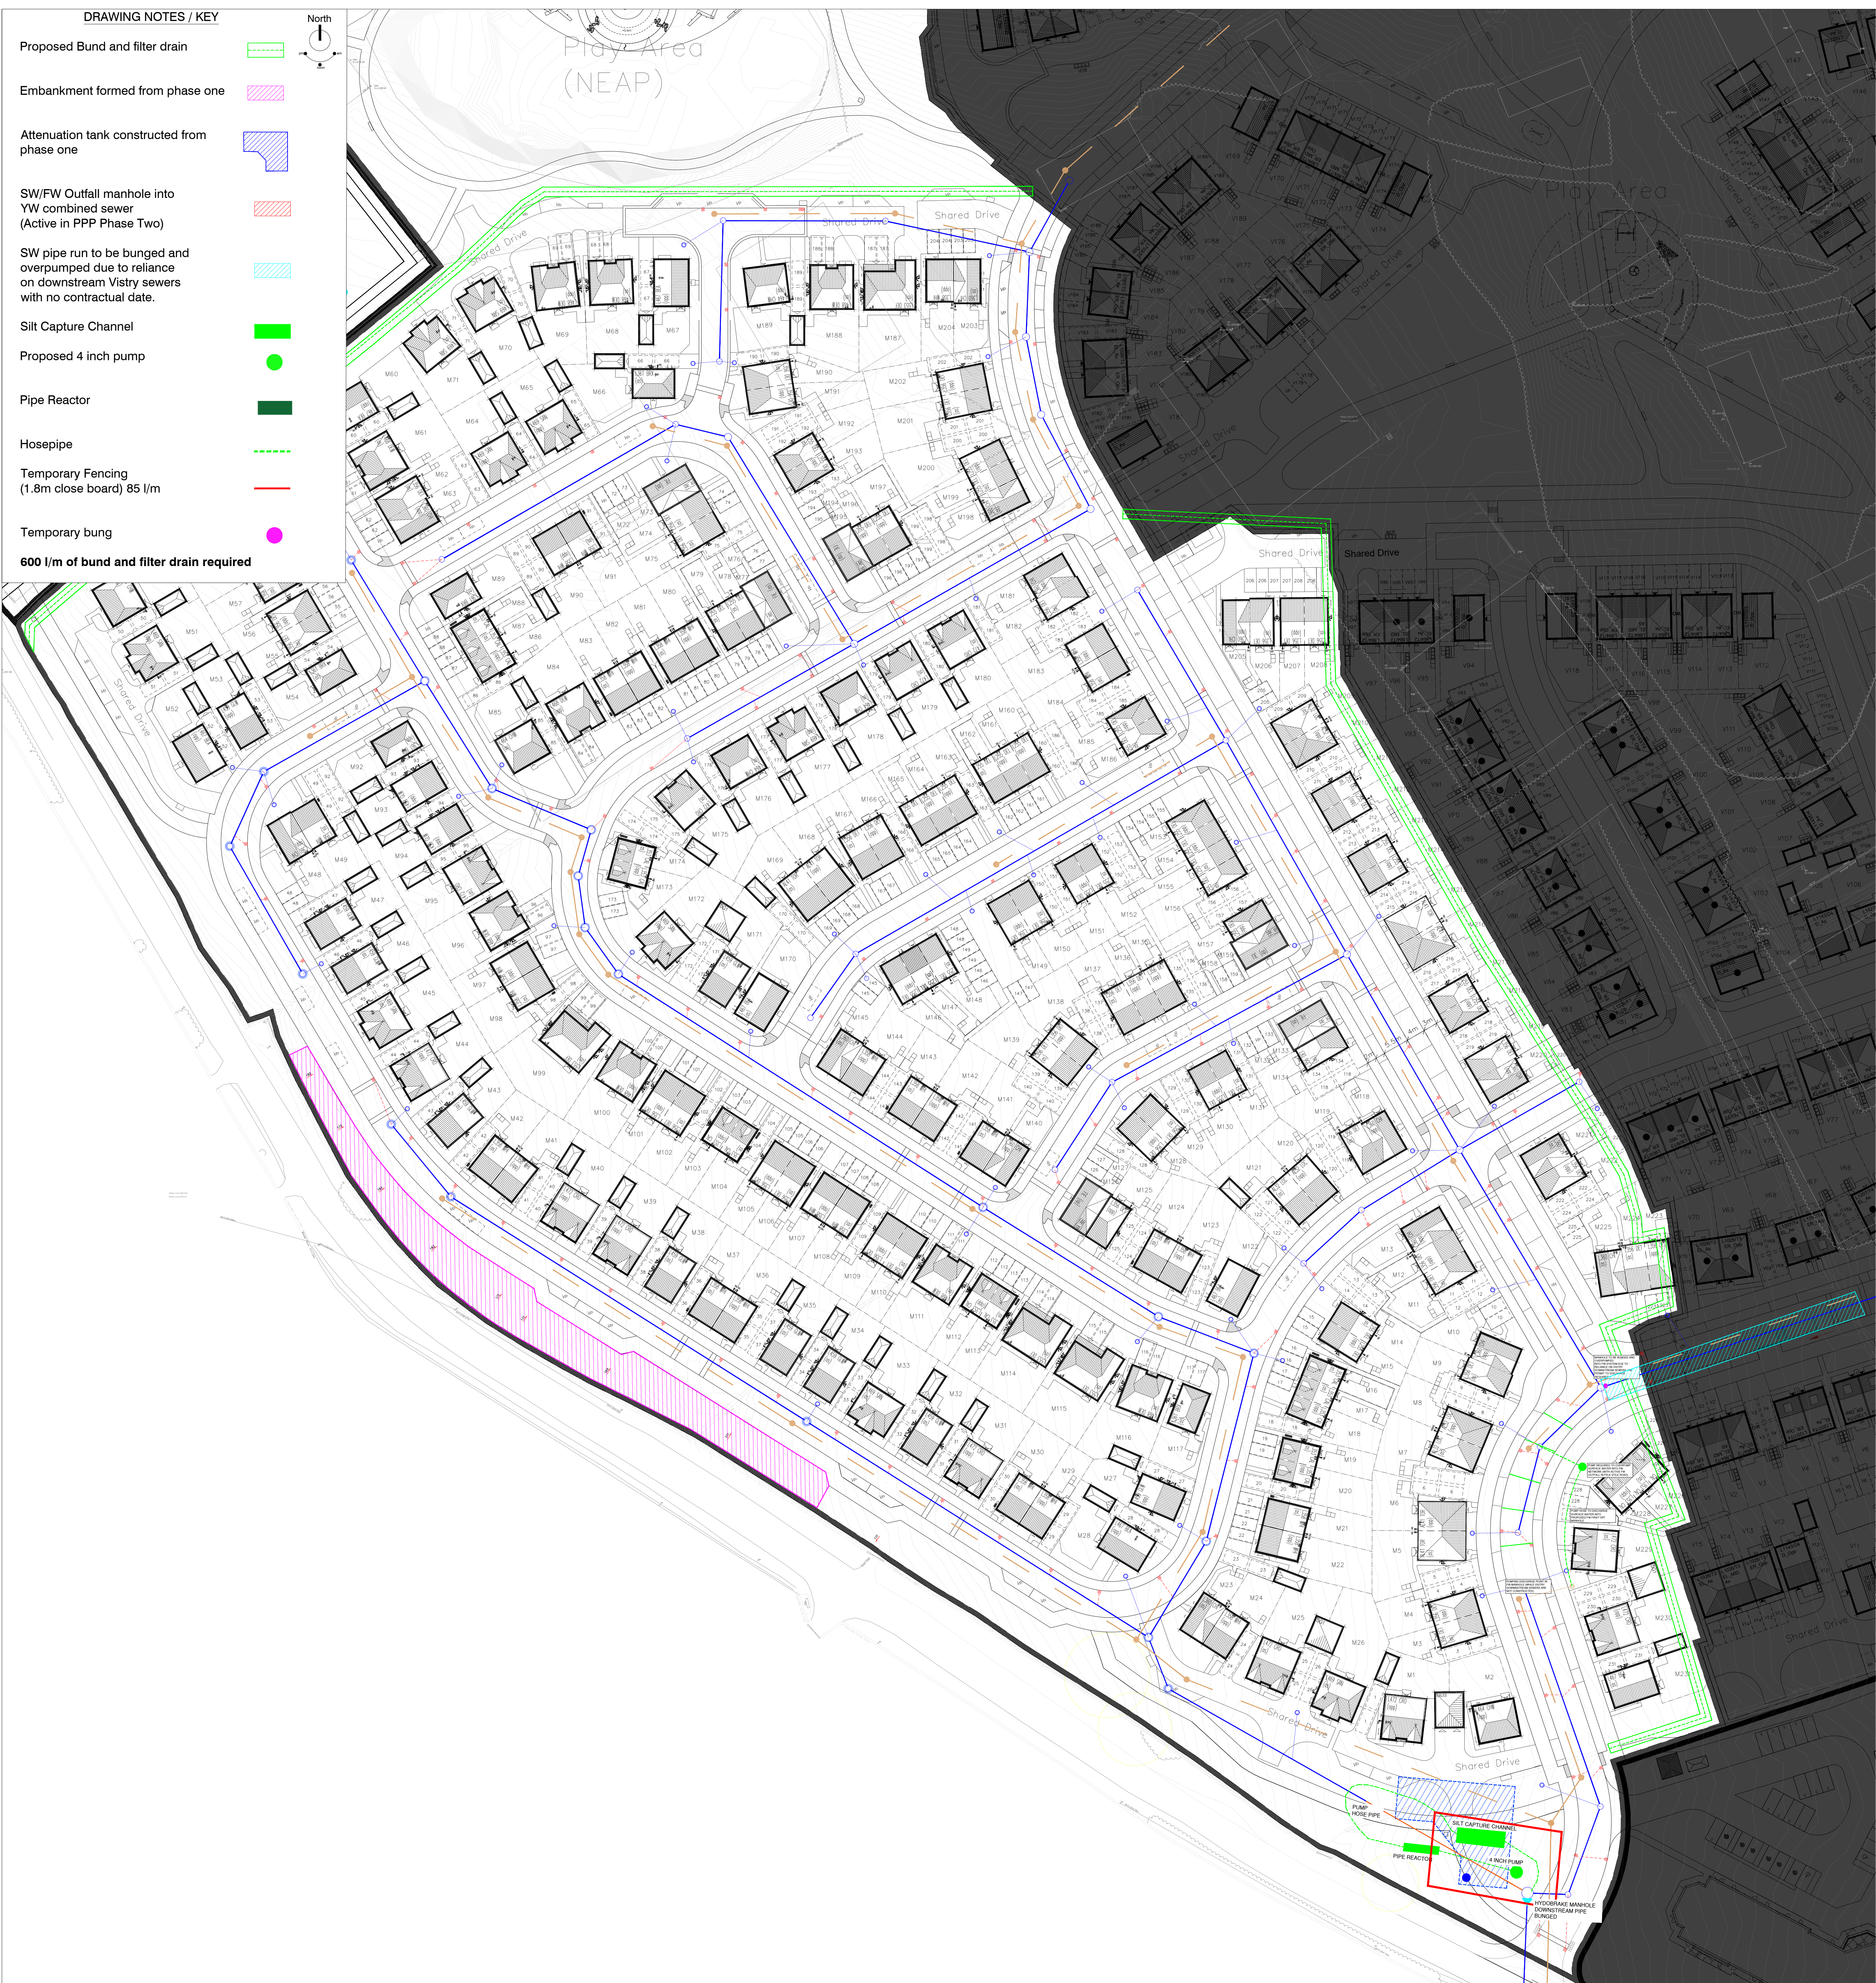

SURFACE WATER TREATMENT STRATEGY

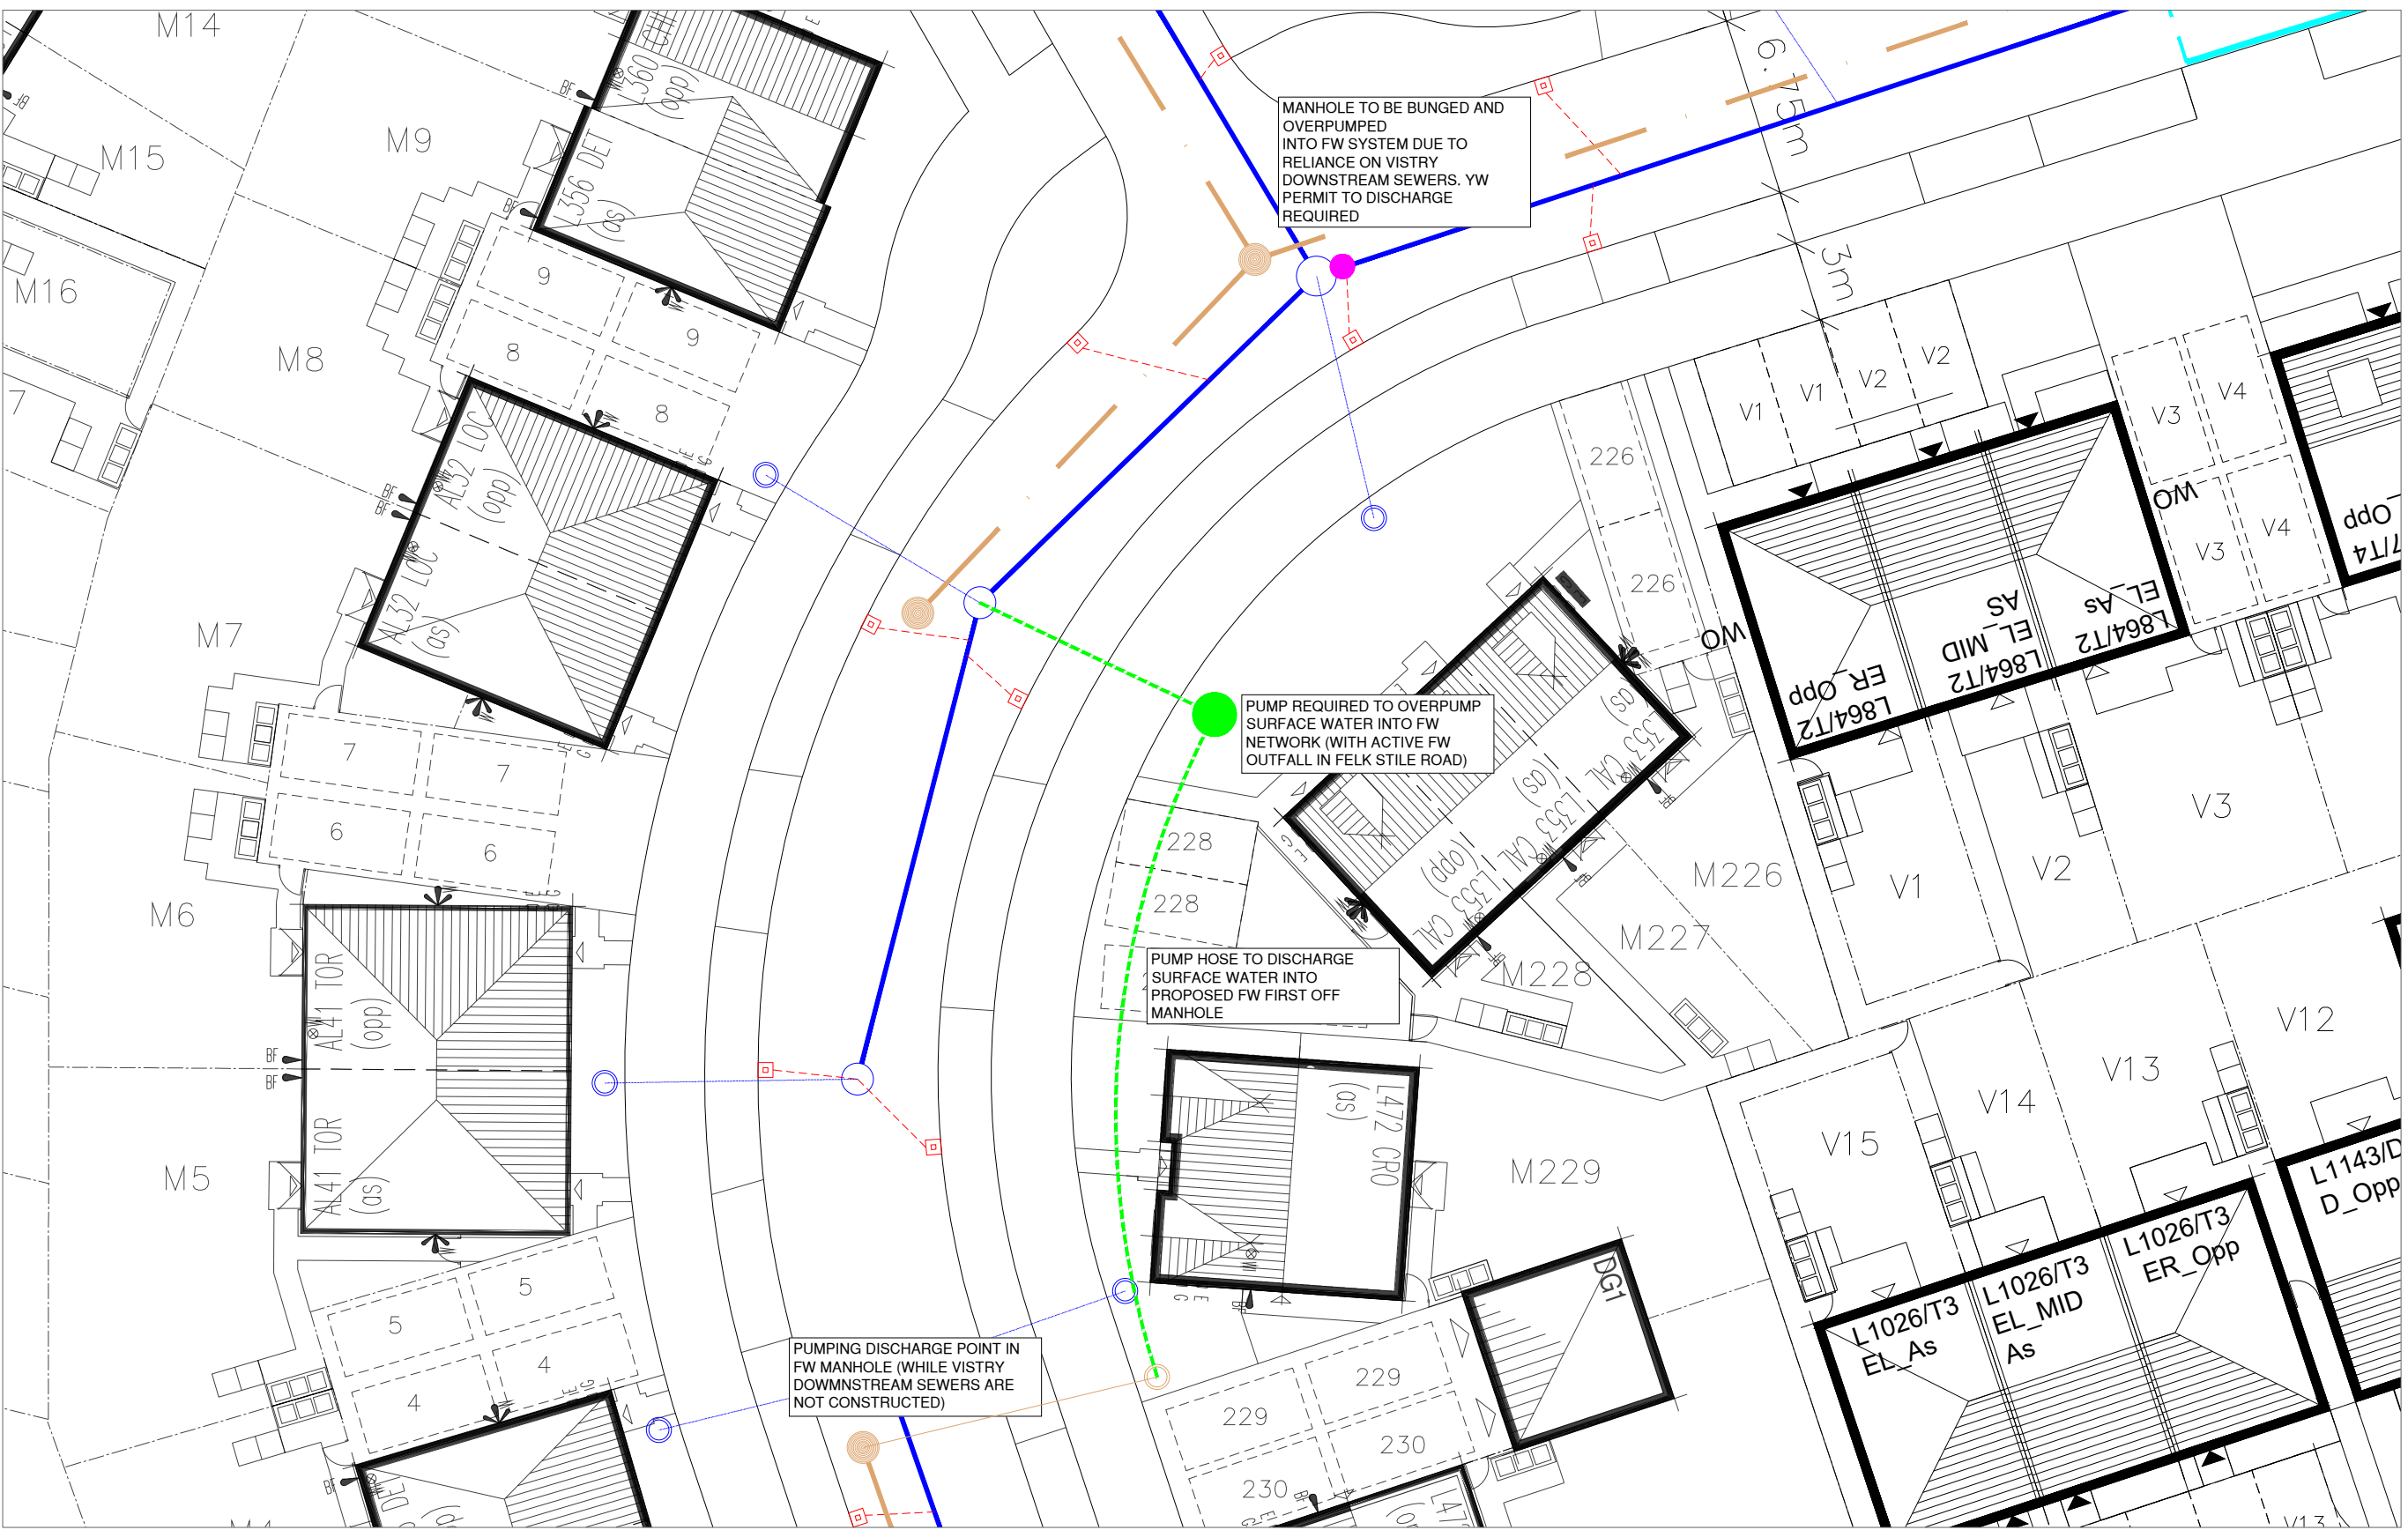

TEMPORARY SURFACE WATER OVERPUMPING (WHEN DOWNSTREAM SEWERS ARENT CONSTRUCTED BY VISTRY HOMES)