


N O T E S

ATTENTION IS DRAWN TO THE REQUIREMENTS OF THE CONSTRUCTION DESIGN AND MANAGEMENT REGULATIONS 2015 AND THE DUTIES AND RESPONSIBILITIES CONTAINED THEREIN. ALL DESIGNS ARE SUBJECT TO THE APPROVAL OF ALL RELEVANT AUTHORITIES



Rev	By	Date	Revision	M
1		05.11.23	Issued for approval	MI

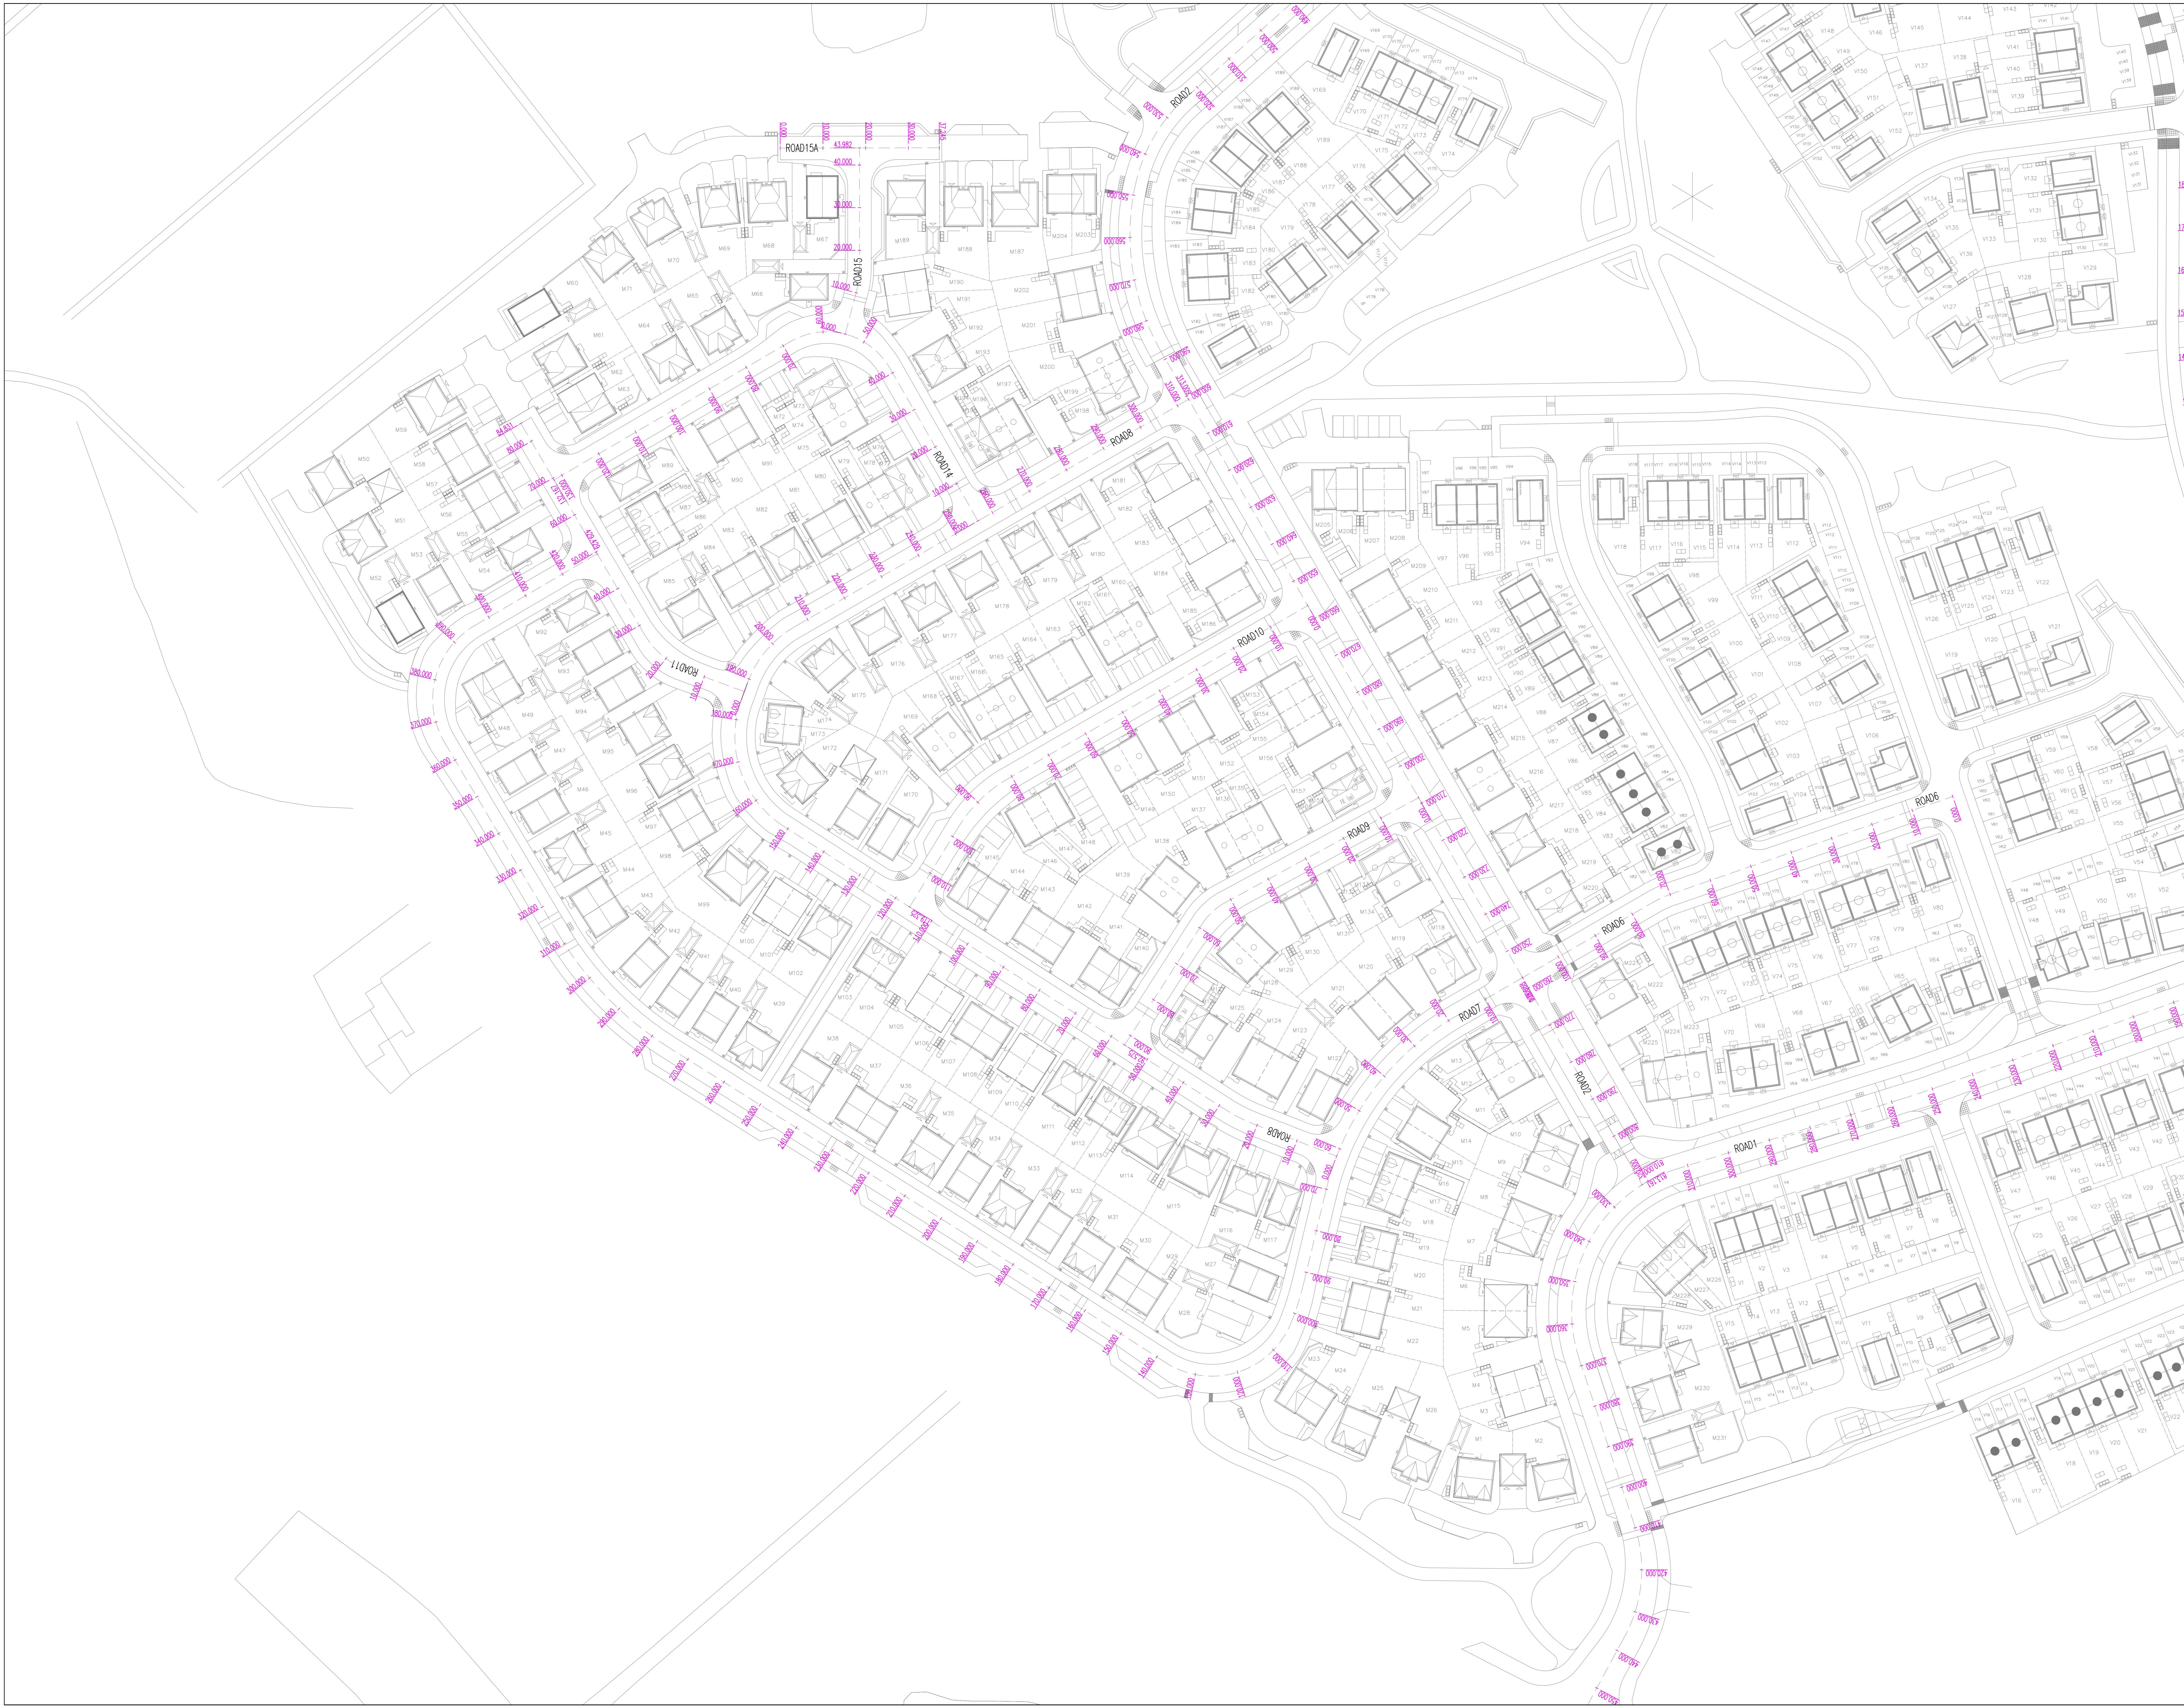

THE PLANNING STAGE CHAINAGE LAYOUT FULL SITE

PROJECT
BLACKMOORFOOT ROAD
HUDDERSFIELD

CLIENT
MILLER HOMES
YORKSHIRE

DRAWING STATUS
PRELIMINARY

Scale	Date	Drawn	MI
1:500 @ A0	NOV 25	MI	MI
Fig. No.	425-92-SK16.10	Rev	7