


N O T E S

ATTENTION IS DRAWN TO THE REQUIREMENTS OF THE CONSTRUCTION DESIGN AND MANAGEMENT REGULATIONS 2015 AND THE DUTIES AND RESPONSIBILITIES CONTAINED THEREIN

Longsections shown are indicative and are intended to show the key design constraints of the proposed highway vertical alignments, levels are subject to further amendment at detailed design stage.

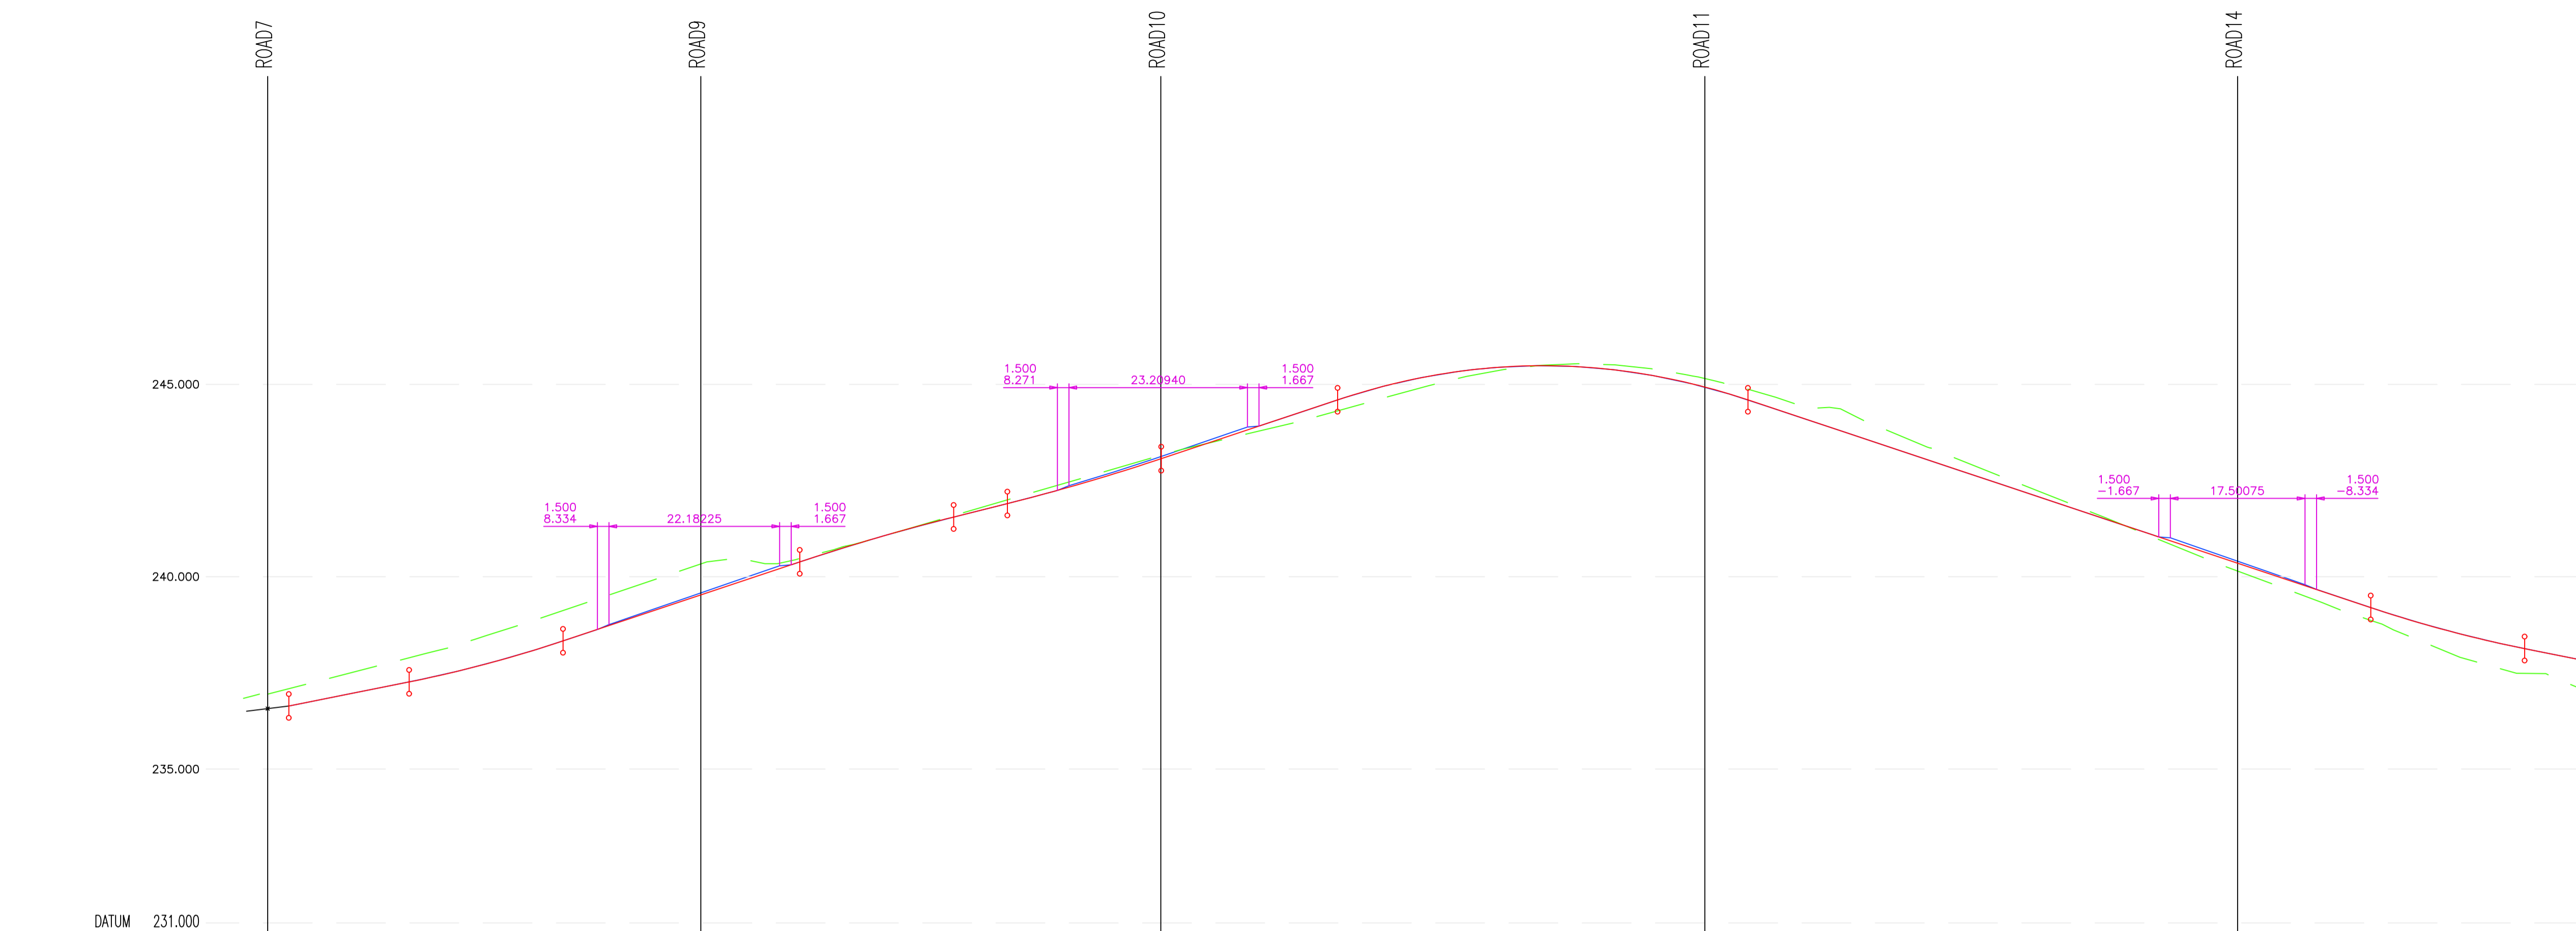

CHAINAGE	EXISTING GROUND LEVEL	ALIGNMENT LEVEL	VERTICAL ALIGNMENT	HORIZONTAL ALIGNMENT	LEFT HAND CHANNEL	RIGHT HAND CHANNEL

SUBJECT TO THE APPROVAL OF ALL RELEVANT AUTHORITIES

B	MI	05.11.25	Updated to suit latest design		MI
A	MI	24.07.25	Updated to suit Technical Layout Rev L		MI
/	MI	27.01.25	Issued for approval		MI
Rev	By	Date	Revision	Chk	Apvd

**ARP** ARP ASSOCIATES  
Chartered Consulting Engineers

Northwest House • 5 & 6 Northwest Business Park • Servia Hill, Leeds • L5E 2QH  
0113 245 8498 • 0113 244 3864 • leeds@arpassociates.co.uk • www.arpassociates.co.uk

ARP Associates is a trading division of ARP Geotechnical Ltd, a company registered in England and Wales with company number 3773813, whose registered office is at 5/6 Northwest Business Park, Servia Hill, Leeds LS6 2QH

TITLE PLANNING STAGE  
LONGITUDINAL SECTIONS  
SHEET 6 OF 9

PROJECT  
BLACKMOORFOOT ROAD,  
HUDDERSFIELD

CLIENT  
MILLER HOMES  
(YORKSHIRE Ltd.)

DRAWING STATUS  
PRELIMINARY

Scale	Date	Drawn	MI
1:500H 1:100V @ A1	JAN 25	Chk.	MI

Drw. No. 425/92/SK16.06 Rev B