

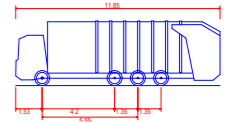


Play Area
(NEAP)

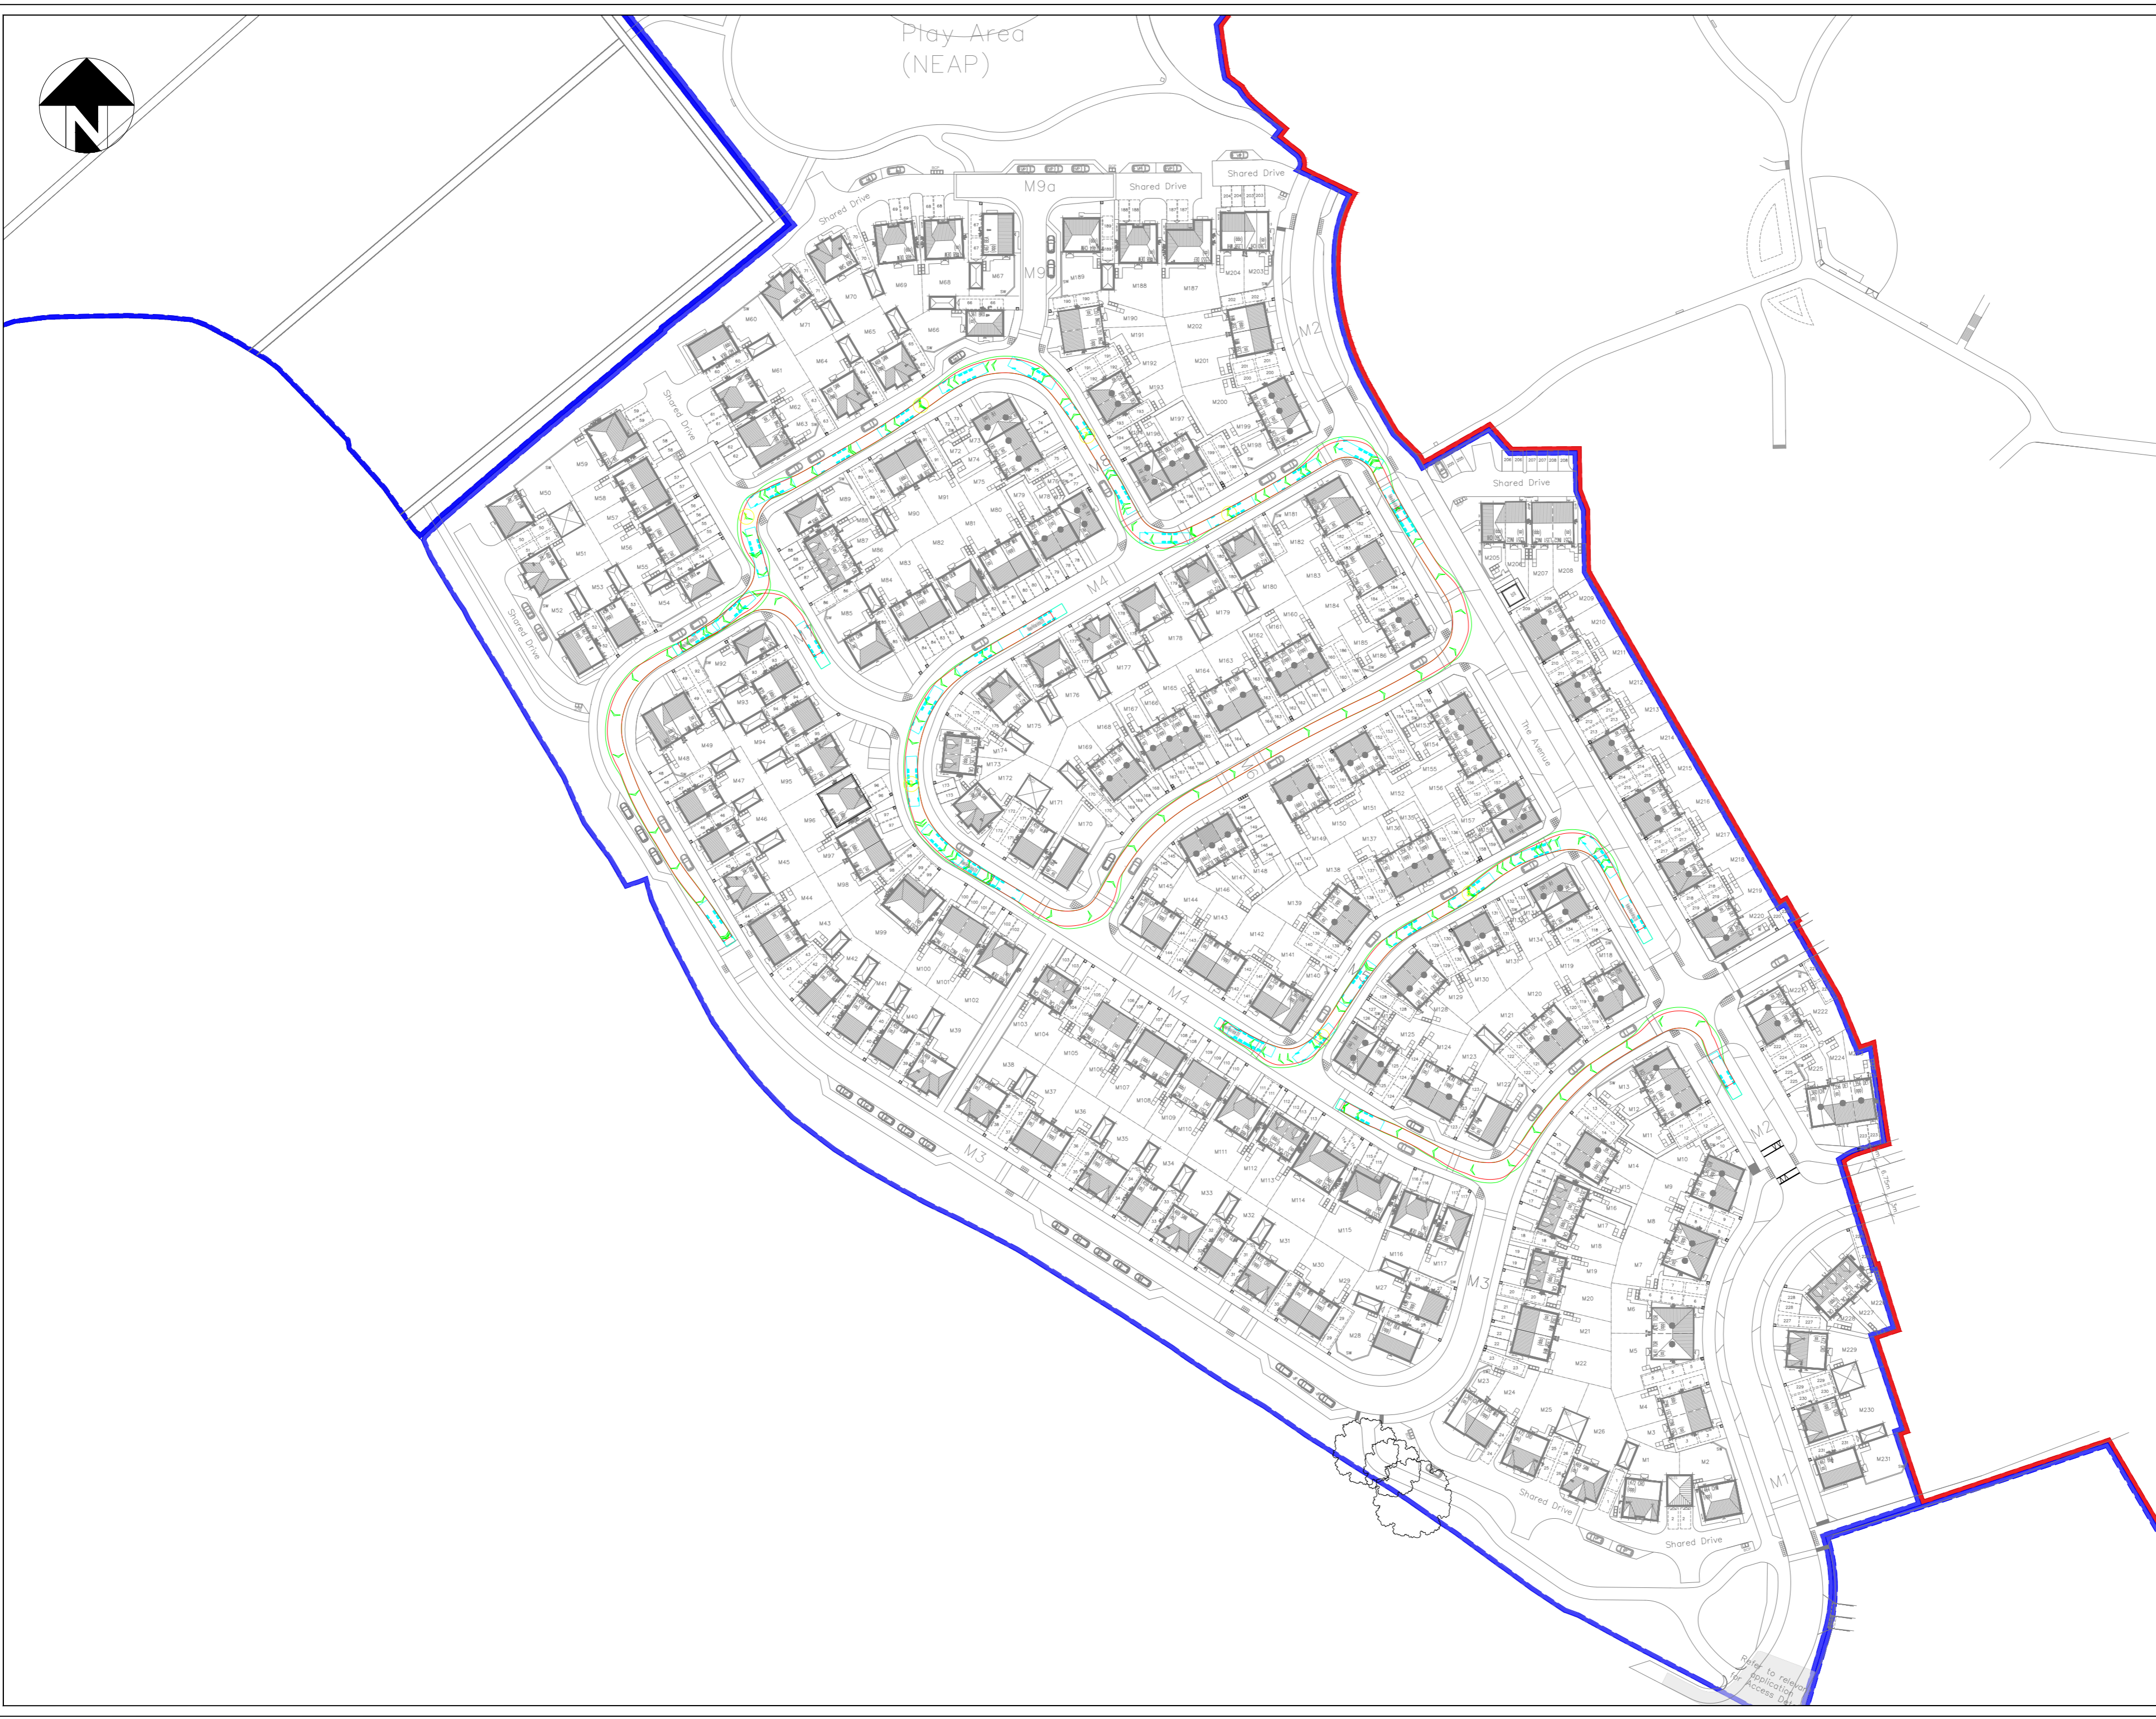

Refuse Vehicle 2018
Overall Length 11.850m
Overall Width 2.500m
Overall Body Height 3.145m
Min Body Ground Clearance 0.300m
Track Width 2.420m
Lock to lock 1.500m
Walk to Wall Turning Radius 11.000m

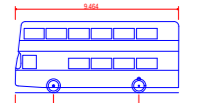

Double Decker Bus
Overall Length 9.450m
Overall Width 2.500m
Overall Body Height 4.150m
Max Body Ground Clearance 0.300m
Track Width 2.300m
Lock to lock 1.500m
Walk to Wall Turning Radius 8.972m

P06	Amendment following updated layout	08.08.25	OHJ
P05	Amendment following updated layout	31.07.25	OHJ
P04	Amendment following updated layout	21.07.25	OHJ
P03	Amendment following updated layout	18.07.25	OHJ
P02	Amendment following updated layout	17.07.25	OHJ
P01	Preliminary Issue	16.07.25	OHJ



Project:
**Blackmoorfoot Road
Huddersfield**

Client:
Miller

Drawing:
**Swept Path Analysis
KC Design Refuse Vehicle
Passing Parked Cars**

Drawn By: **OHJ** Date: **16.07.2025**

Checked: **AMM** Scale: **1:1000** Paper: **A2**

Drawing No: **AMA-22224-SK-096-1.3** Rev: **P06**