




3.5t Panel Van
 Overall Length 5.339m
 Overall Width 1.986m
 Overall Body Height 2.565m
 Min Body Ground Clearance 0.338m
 Track Width 1.986m
 Lock to lock time 4.00s
 Kerb to Kerb Turning Radius 6.400m

Notes:
 Please refer to the following when reviewing this plan:
 • ENG-003 Fire Attendance Access Plan

OVERVIEW MAP / SHEET KEY

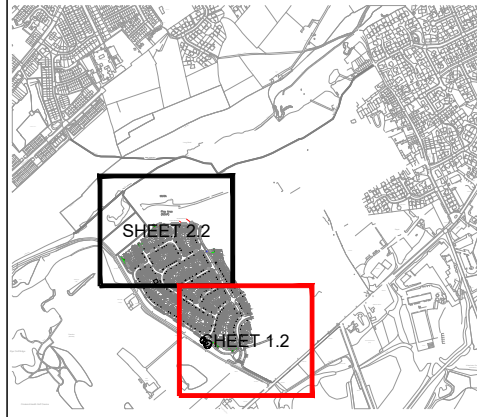

P06	Updated site layout	10.09.25	OHJ
P05	XREF realigned	27.08.25	OHJ
P04	Updated site layout	04.08.25	OHJ
P03	Updated site layout	21.07.25	OHJ
P02	Updated site layout	18.07.25	OHJ
P01	Preliminary Issue	18.07.25	OHJ

224.3

Transport & Infrastructure Consultants
 15 St Paul's Street
 Second Floor
 Leeds
 LS1 2JG
 www.amatp.co.uk

BLACKMOORFOOT ROAD,
 HUDDERSFIELD

Client:
MILLER

Drawing:
**SWEPT PATH ANALYSIS -
 3.5t PANEL VAN**

Drawn By: OHJ	Date: 18.07.2025
Checked: AMM	Scale: 1:1000
Drawing No. AMA-22224-SK090 - 1.2	Rev. P06

Refer to relevant application for Access Details

Stone

231.0m

228.9m

242.6m

Felks Stile Road