



Pump Room


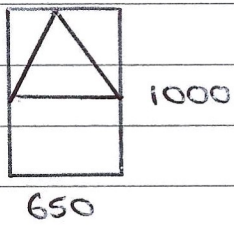


Boiler Room

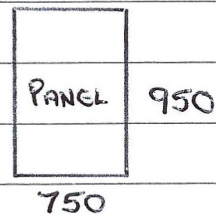


Room HBO1

(x2)

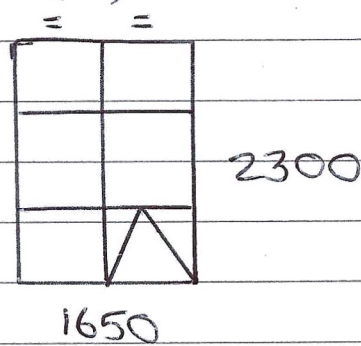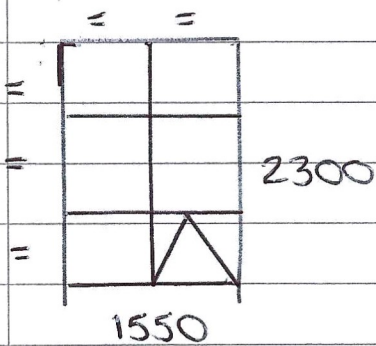


Room HBO2

(x3)

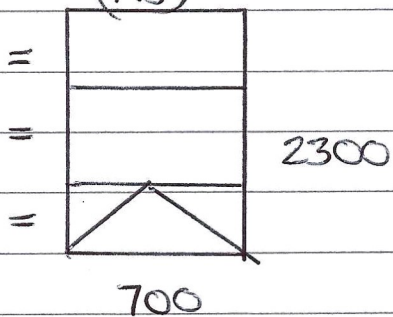

Room HBO3

(x2)

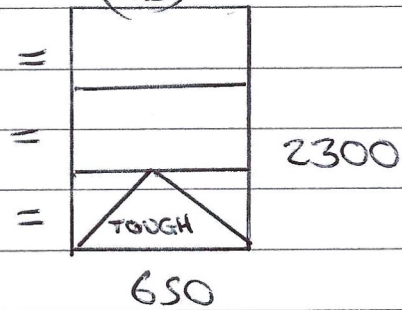

ALL FRAMES TO BE WHITE ALUMINIUM IN & OUT
WHITE HANDLES

STUB CILLS TO ALL FRAMES

132 FRAMES IN TOTAL