

DO NOT SCALE





NOTES

- 1. THIS DRAWING IS BASE UPON REDROW HOMES INDICATIVE SITE LAYOUT DRAWING: REF DWG-16-02-03 - PROPOSED SITE LAYOUT AND TOPOGRAPHICAL SURVEY PROVIDED BY THE VENDOR.

KEY

- DEVELOPMENT BOUNDARY
- - - EXISTING COMBINED WATER DRAINAGE
- - - EXISTING WATER COURSE
- - - EXISTING SURFACE WATER DRAINAGE
- - - PROPOSED SURFACE WATER DRAINAGE
- - - PROPOSED PUBLIC FOUL WATER DRAINAGE
- - - PROPOSED PUBLIC FOUL WATER RISING MAIN
- PROPOSED DRAINAGE EASEMENT

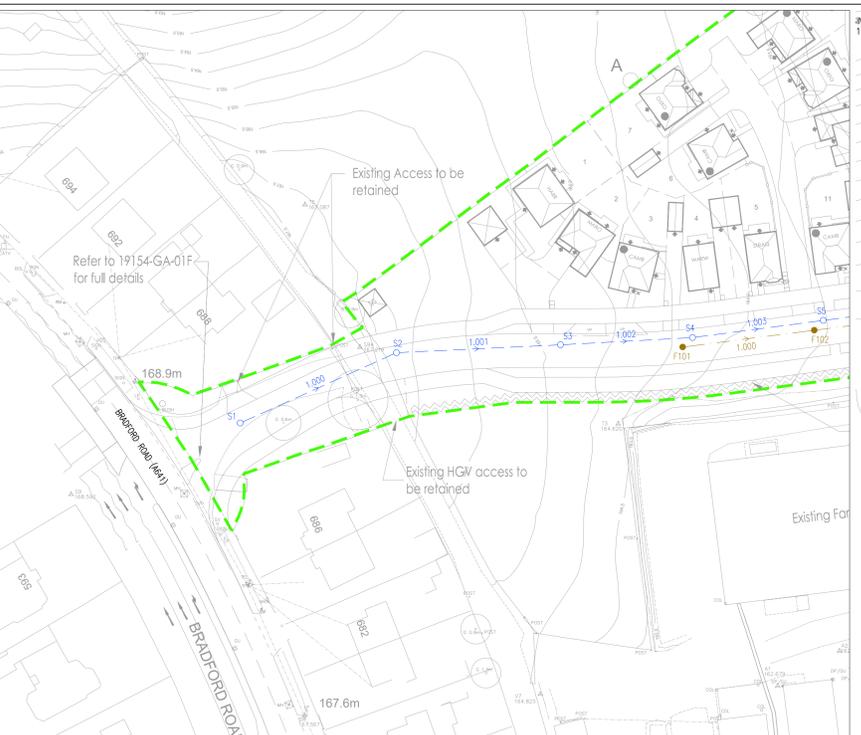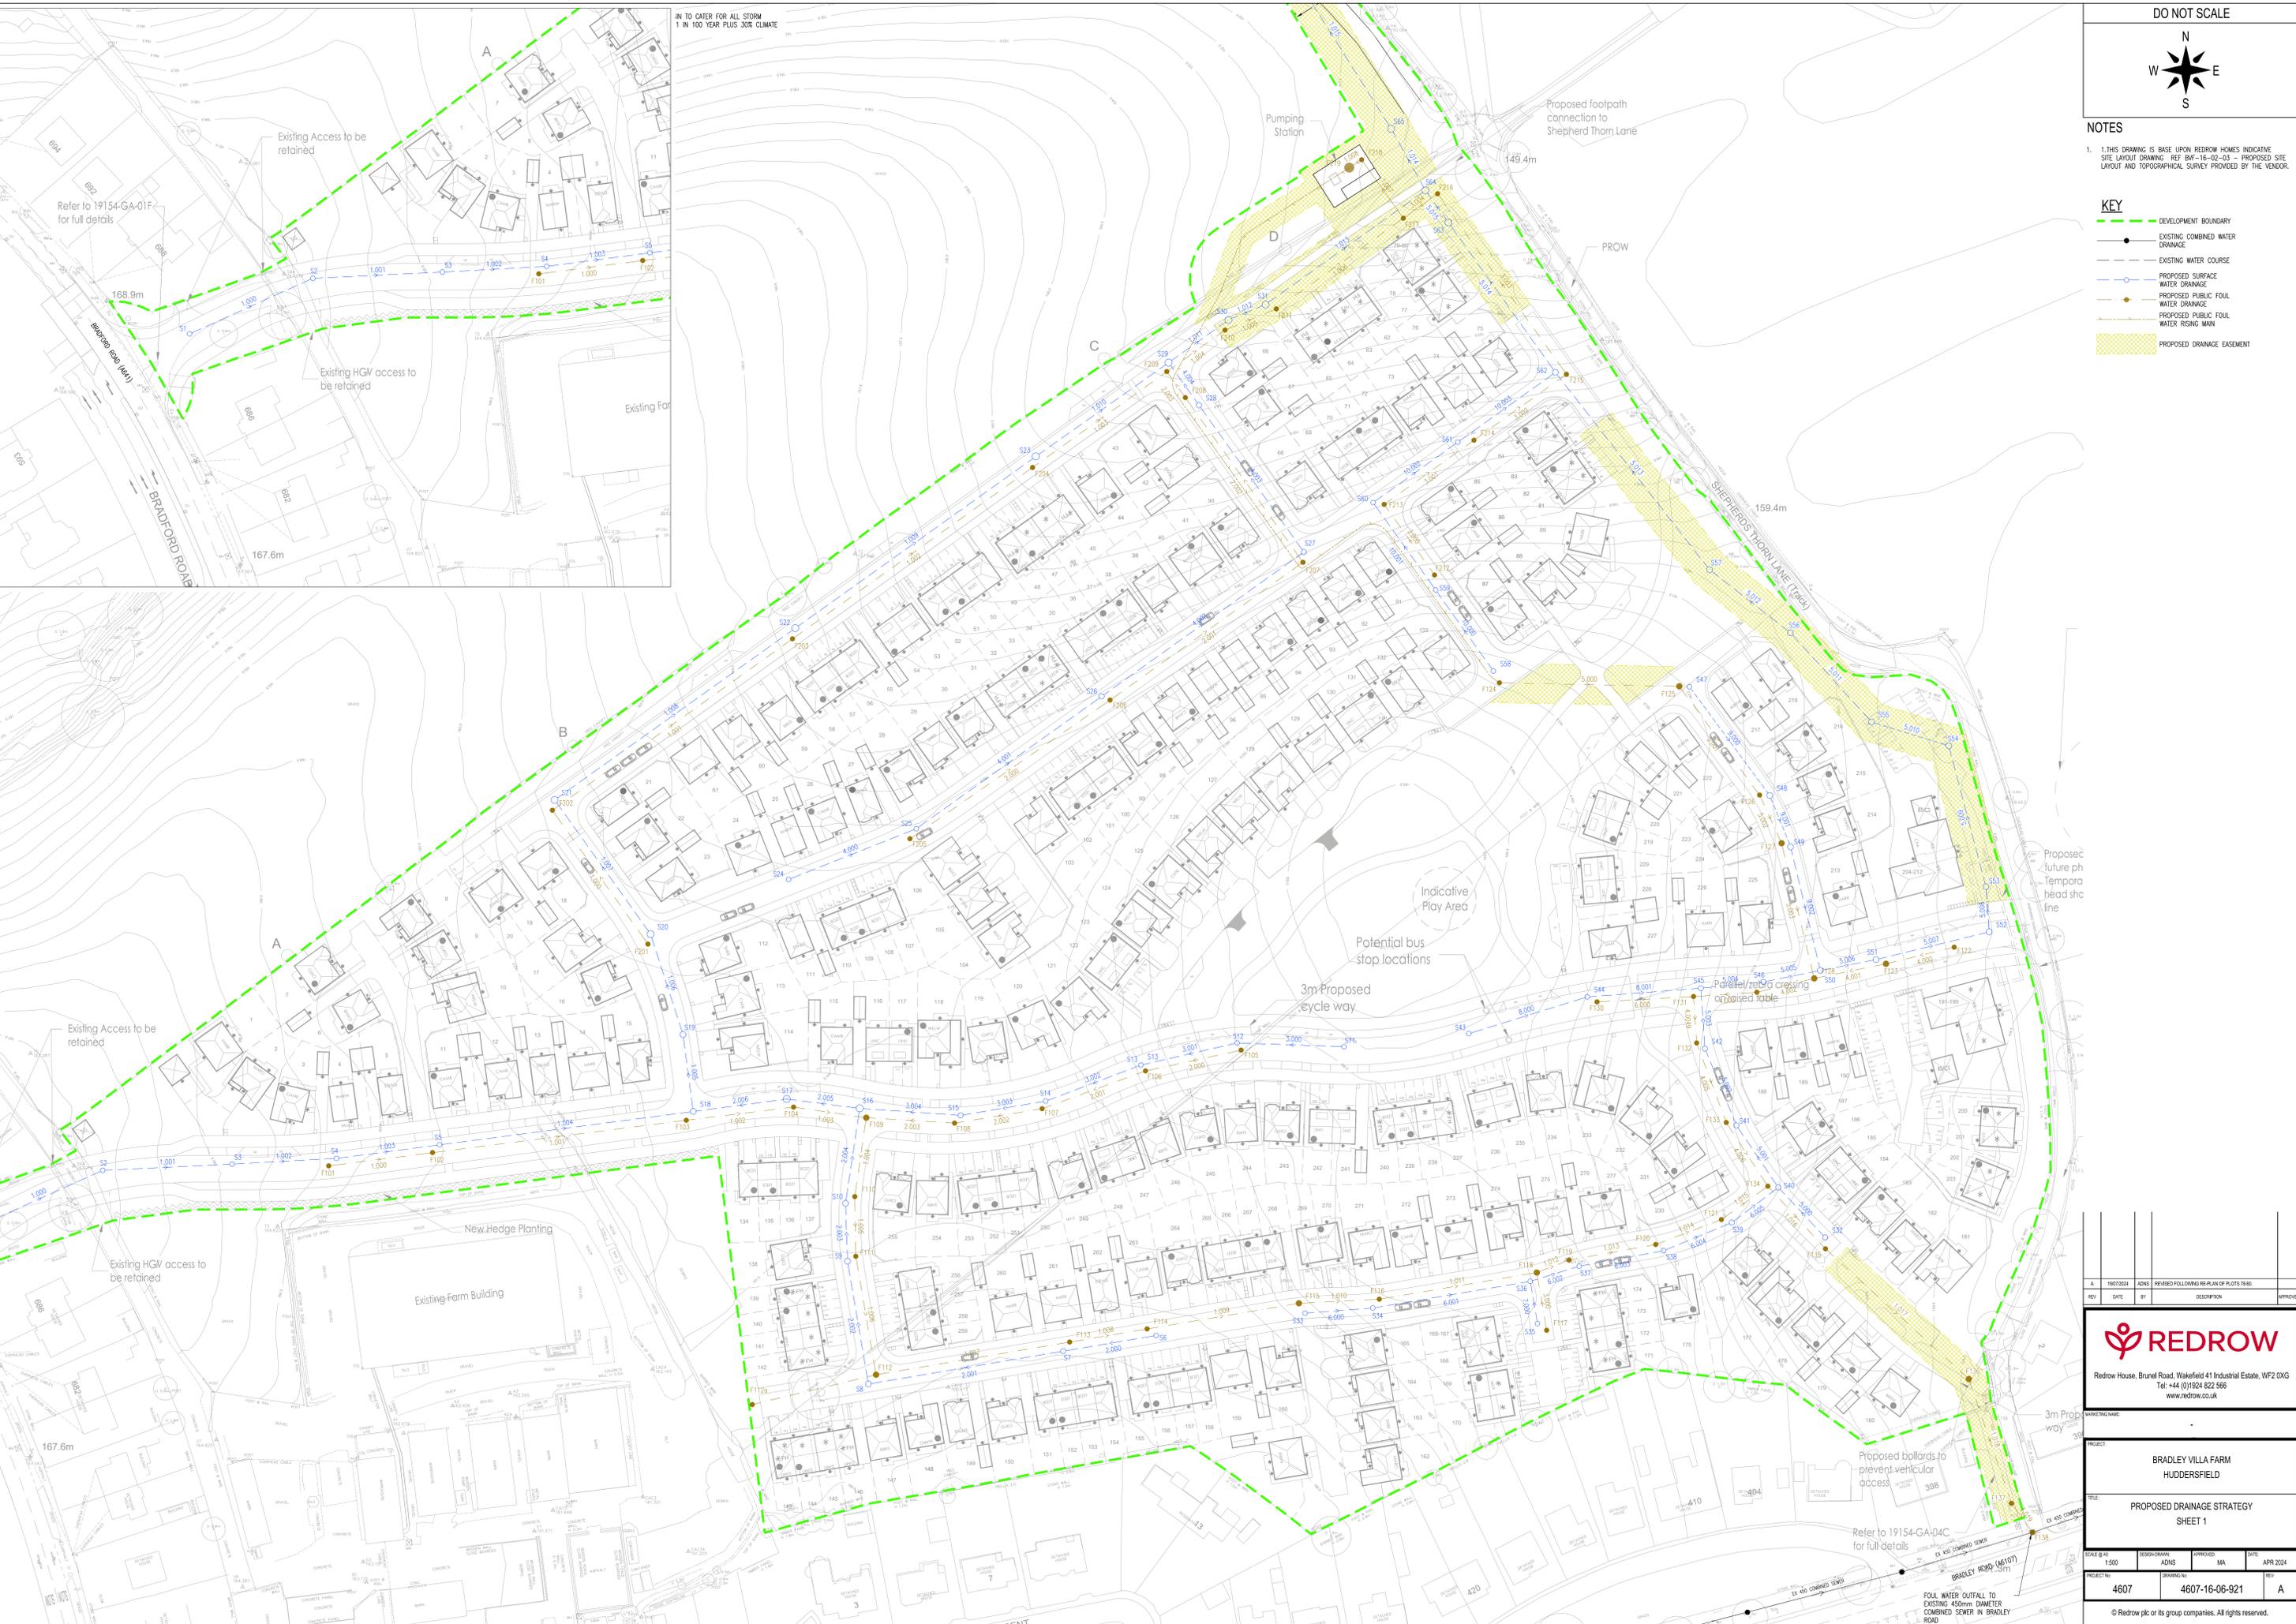

NO. 19070024	ADNS	REVISED FOLLOWING RE-PLAN OF PLOTS TO 40		
REV	DATE	BY	DESCRIPTION	APPROVED



Redrow House, Brunel Road, Wakefield 41 Industrial Estate, WF2 0XG  
Tel: +44 (0)1924 822 566  
www.redrow.co.uk

PROJECT	BRADLEY VILLA FARM HUDDERSFIELD			
TITLE	PROPOSED DRAINAGE STRATEGY SHEET 1			
SCALE @ 1:500	DESIGN/ISSUED	ADNS	APPROVED	MA
PROJECT NO.	4607	DRAWING NO.	4607-16-06-921	DATE
				APR 2024
				REV
				A

© Redrow plc or its group companies. All rights reserved.